


NB: This drawing is based on a survey provided by ReQuestaPlan.


- KEY:
- RED - Area of proposed work
 - BLUE - Boundary of client owned land

ReQuestAPlan
Map number: TQRQM24134152415772
Title: Kettering Library
Map Produced for: North Northants Council
© Crown copyright and database rights 2024 OS 100042766
Project ID:
1 Years subscription from 13-05-2024 for 1 workstation.
Date of Purchase: 13-05-2024

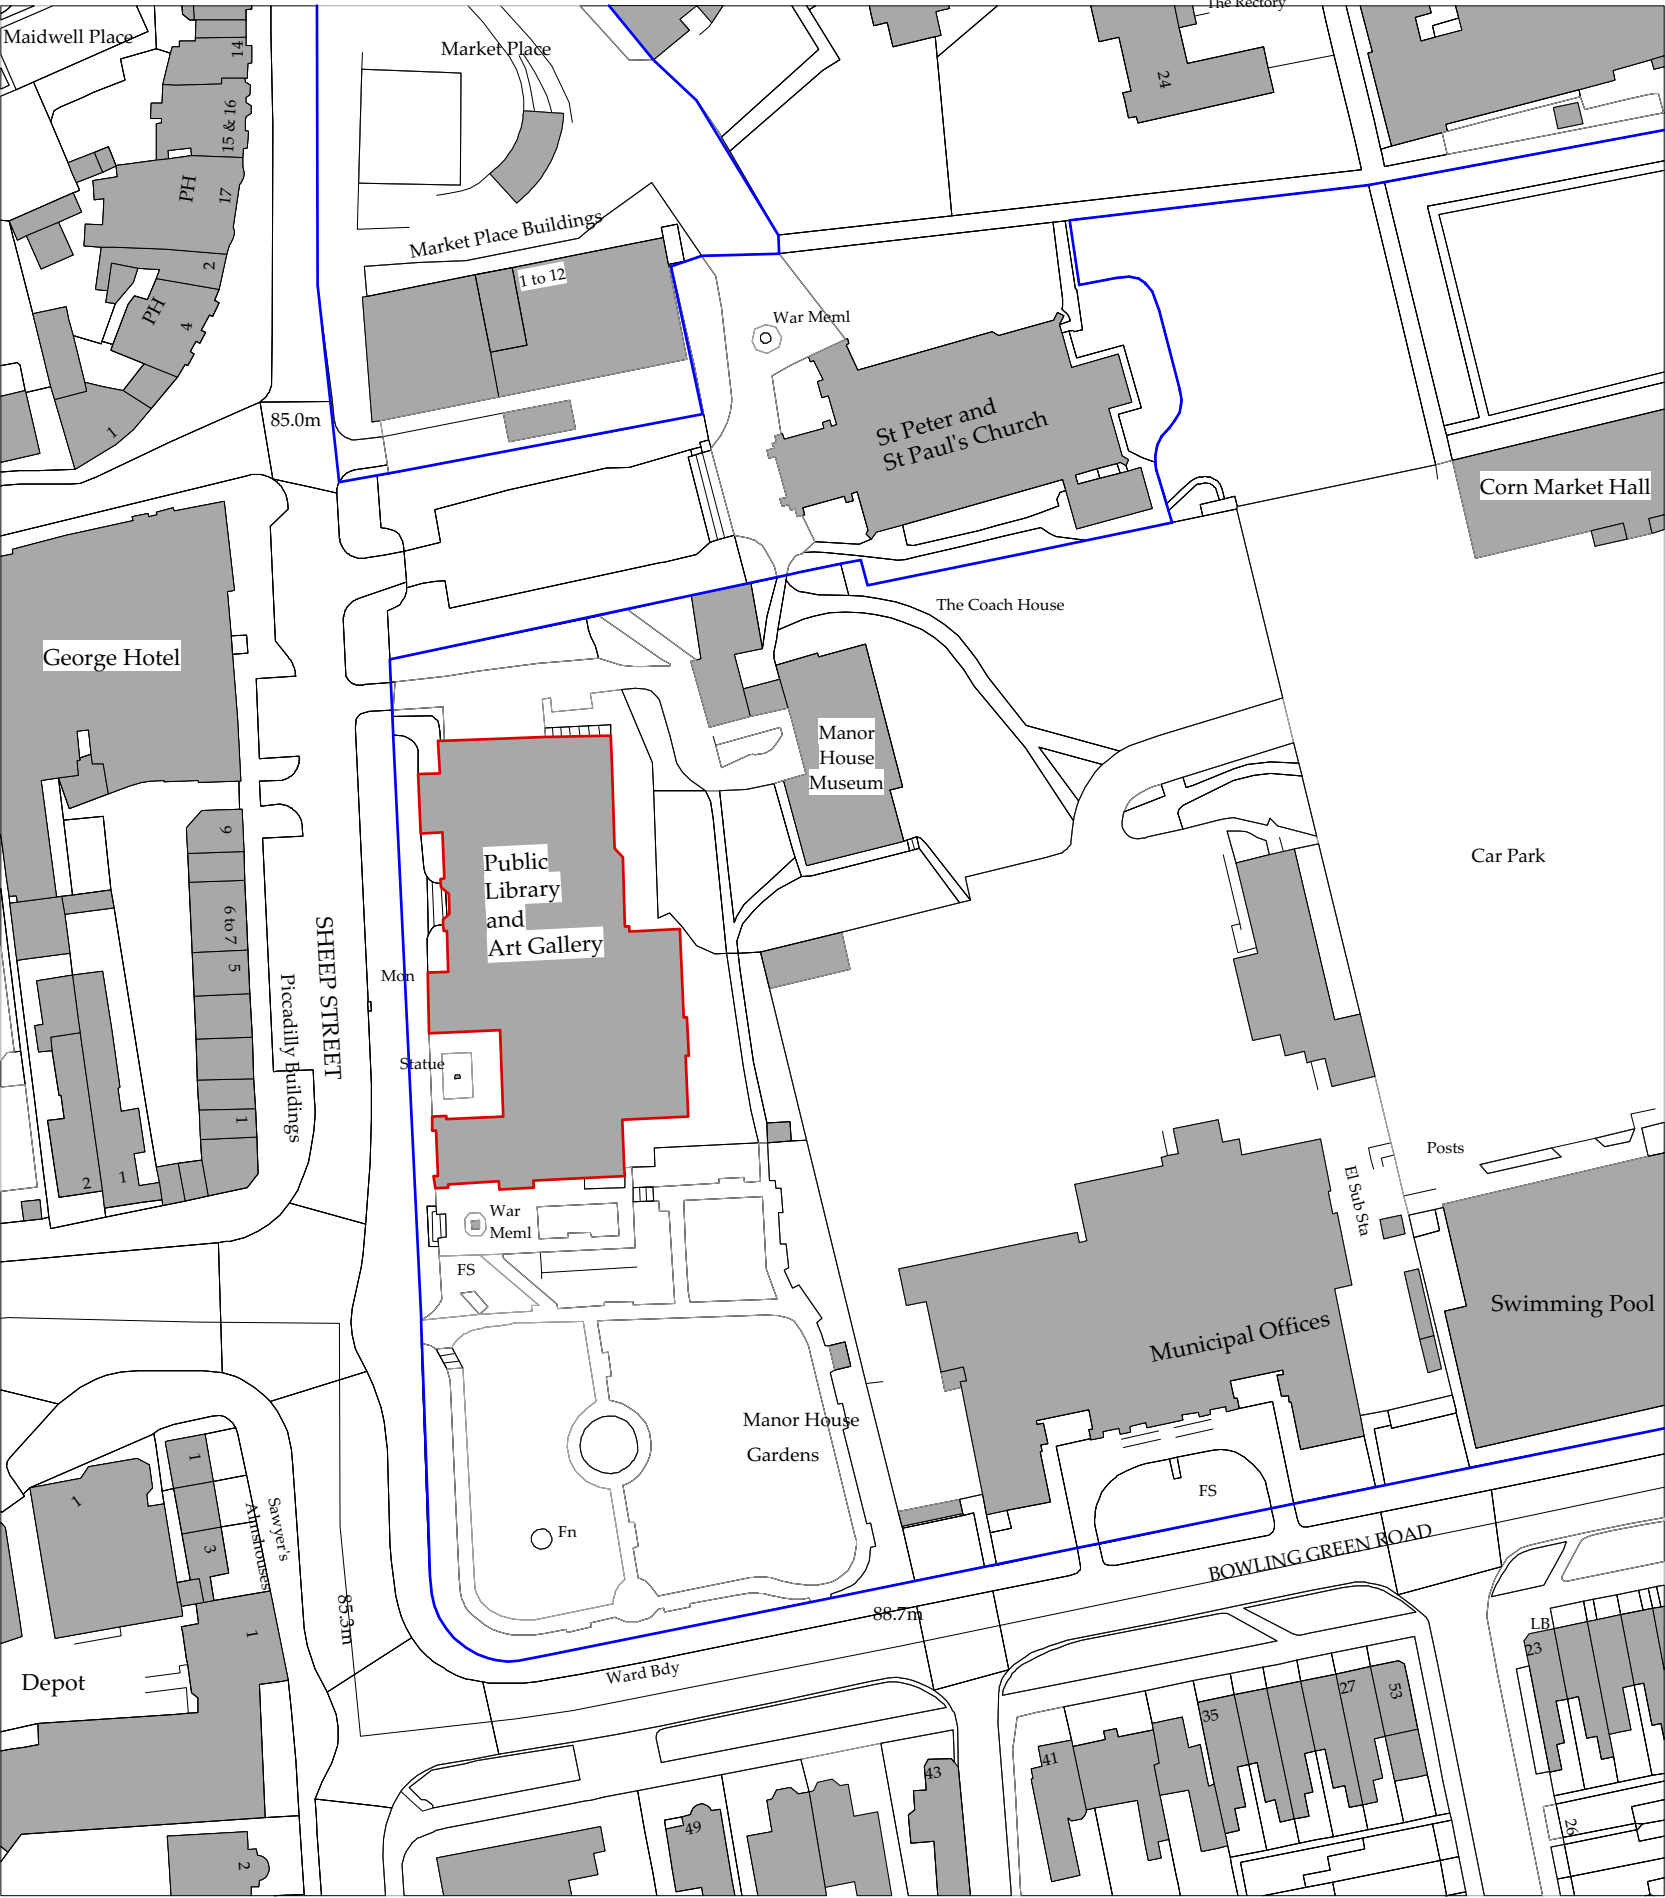

This drawing is the copyright of Oliver Architecture Ltd.
All dimensions are to be checked on site prior to commencing work.
Scaled dimensions should not be taken from this drawing unless stated.
Dimensions of new work are to be adjusted to suit the existing building as necessary.
The contractor must not assume that the existing building is plumb, square or level.
Prior to commencing work, all discrepancies are to be reported to the Architect.

Revisions:

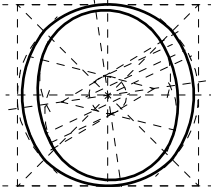

OLIVER ARCHITECTURE LTD.
The Coffin Works, 13-15 Fleet Street,
Jewellery Quarter, Birmingham B3 1JP

T: 0121 773 5002
W: www.oliver-architecture.co.uk

Project	Kettering Library Reroofing		Scale	1:1250 @A3	Job No.	2395
	Drawing		Site Location Plan		Date	May 2024
					Drg. No.	01
Drawn	cf	Rev.				