



This is for information only and is not intended for precise dimensions. Do not scale from drawing for site purposes

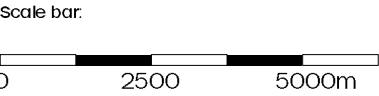

Revisions		
No	Date	Notes
P00	13/05/22	Planning Issue.

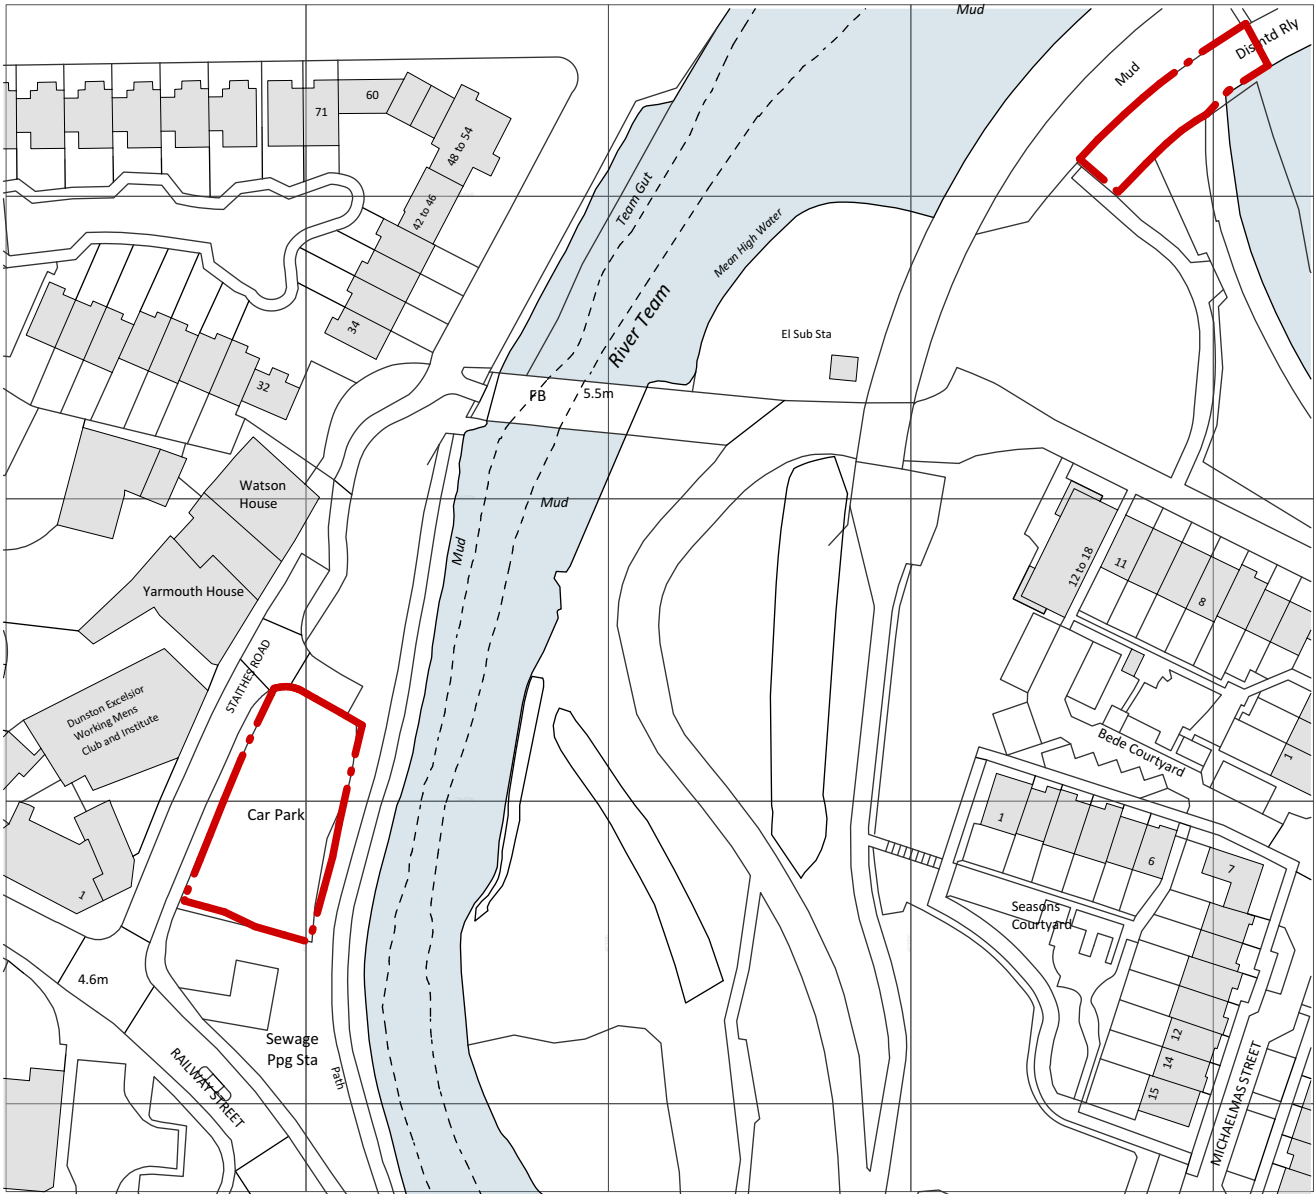

Ordnance Survey, (c) Crown Copyright 2021. All rights reserved. Licence number 100022432

Site Location Plan
Scale 1:1250

Project:	Dunston Staiths Container Scheme
Address:	Car Park, Staiths Road Dunston NE11 9DR
Client:	Tyne & Wear Preservation Trust
Drawn by:	MCha
Date:	30/11/2021
Scale @ a3:	1:1250
Status:	Planning
Title:	Site Location Plan

Dwg No:	15110-EDA-XX-XX-DR-A-1000
Rev:	P00

Location: Northumberland Office
The Kings Head
85 Bridge Street
Blyth
Northumberland
NE24 3AE

Tel: 01670 361856
Email: studio@edablearchitecture.co.uk