


1 00 Ground Floor Plan
1:100


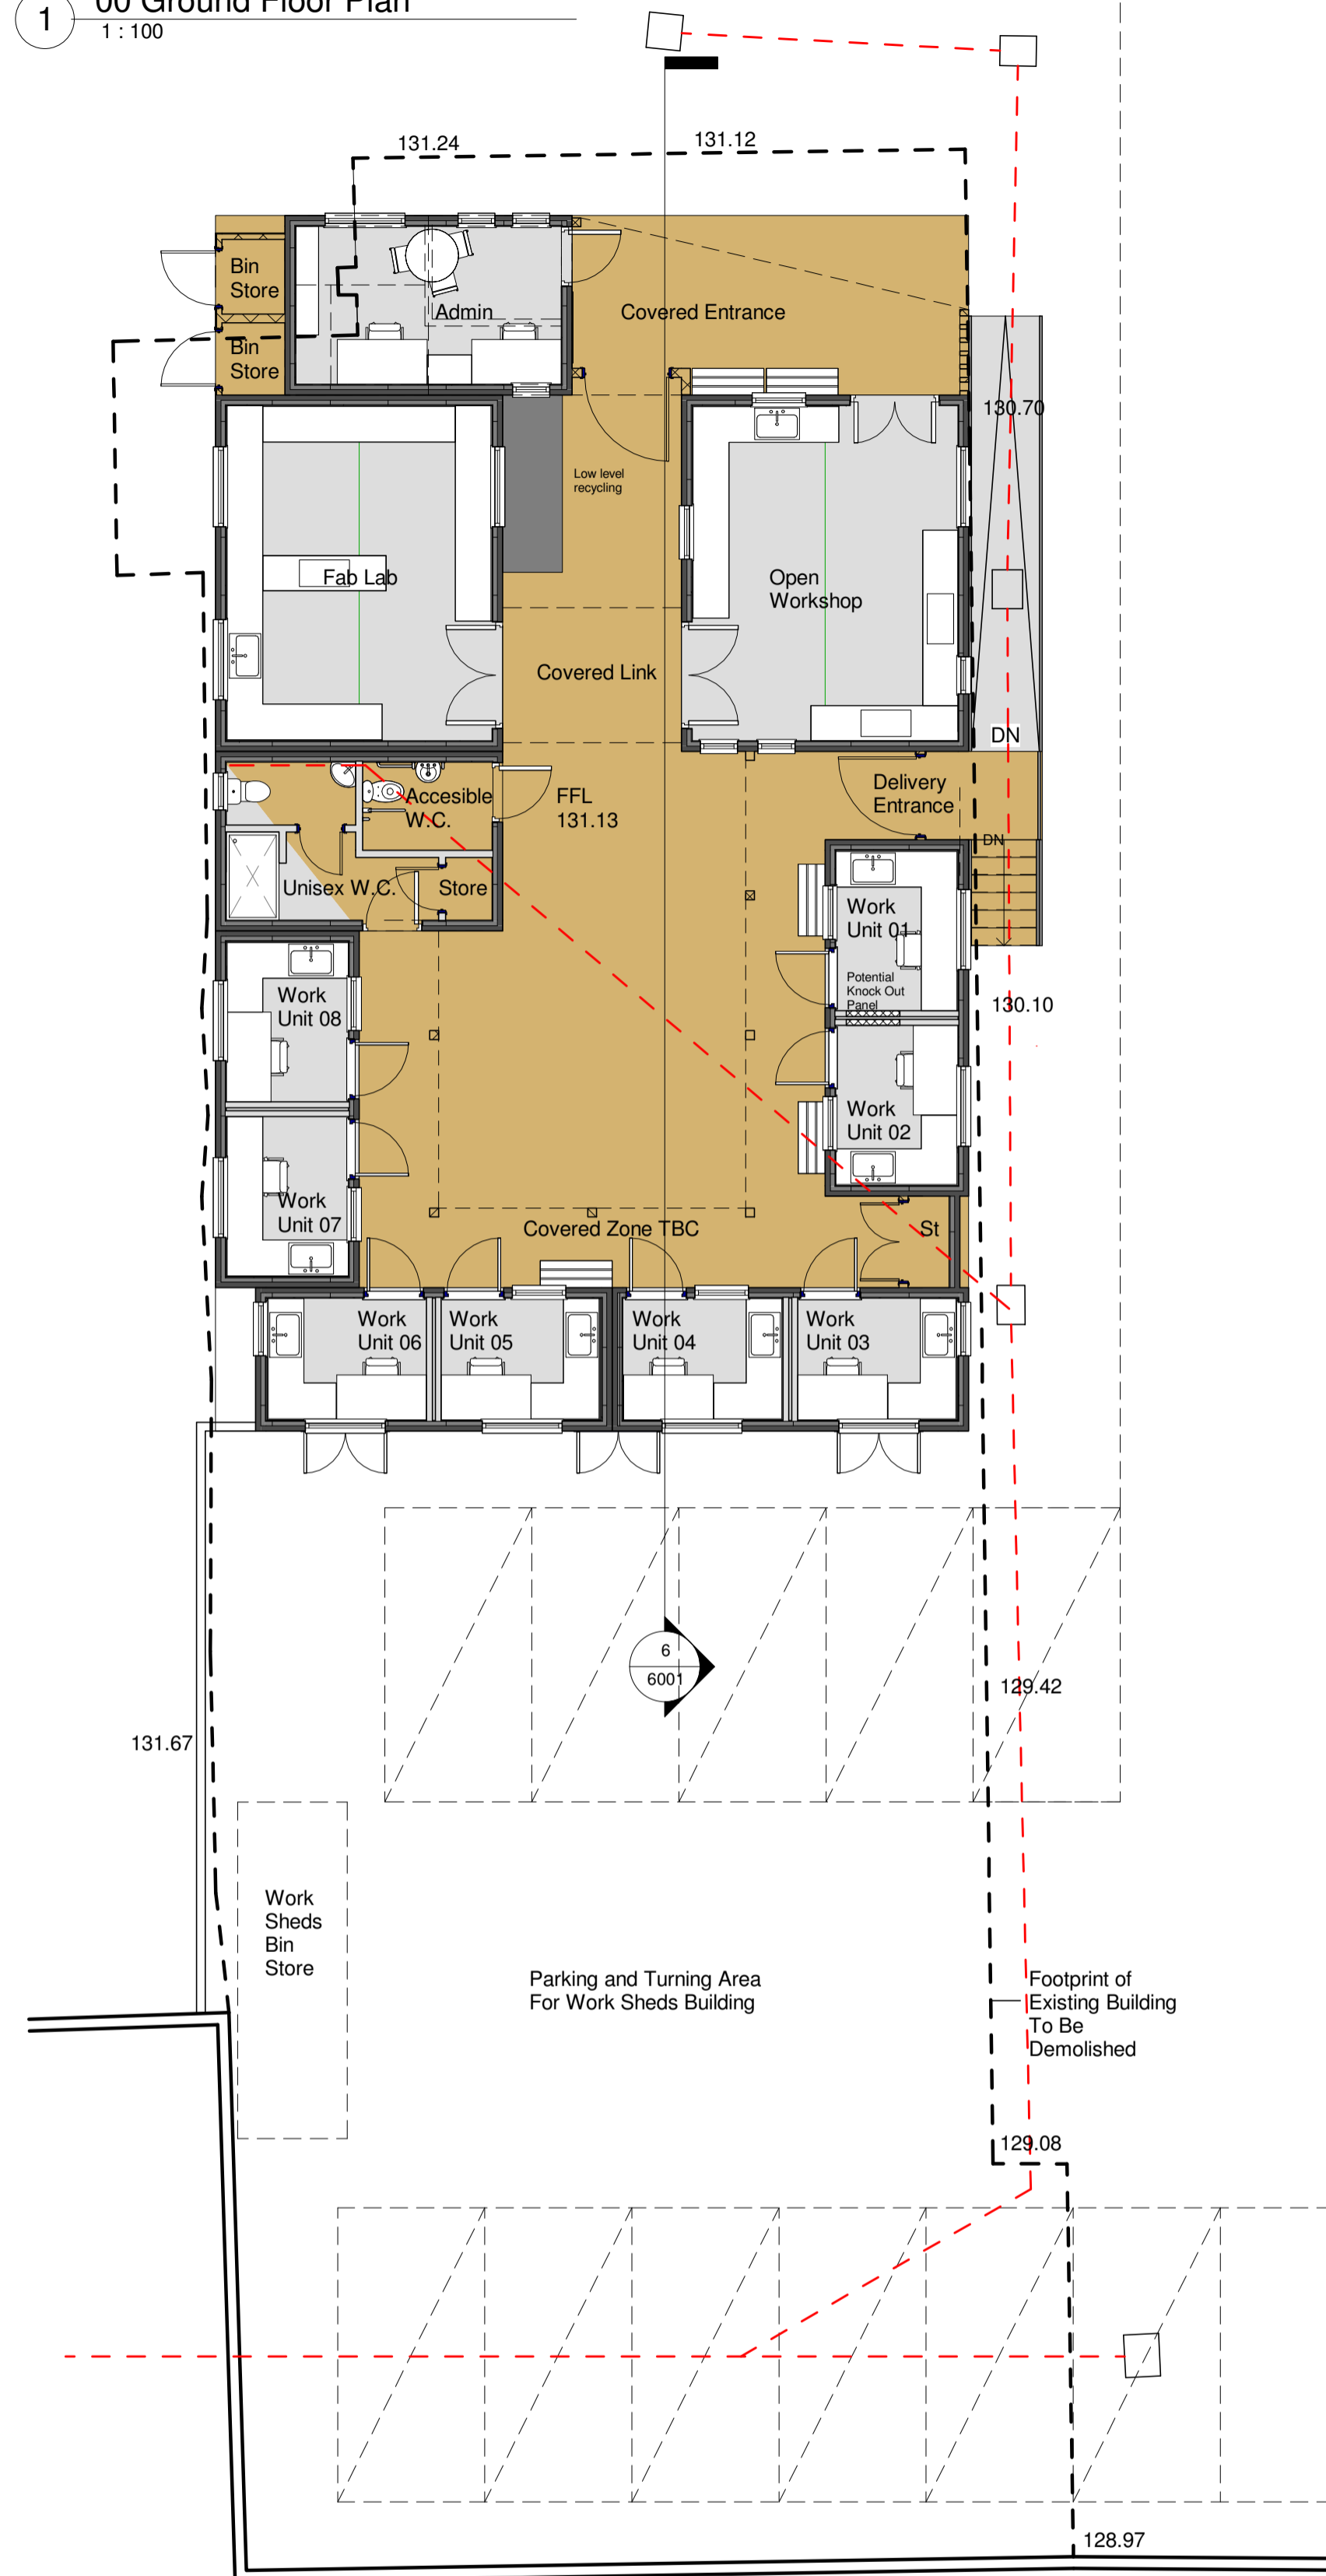


2 00 Ground Floor Plan - Dimensions
1:100



Schedule of Accommodation		
Admin	4.52m x 2.69m	12.16m ²
Fab Lab	4.50m x 5.68m	25.56m ²
Messy Workshop	4.50m x 5.68m	25.56m ²
Accessible W.C.	4.52m x 2.69m	12.16m ²
Work Unit 01	2.72m x 2.06m	5.59m ²
Work Unit 02	2.72m x 2.06m	5.59m ²
Work Unit 03	2.72m x 2.06m	5.59m ²
Work Unit 04	2.72m x 2.06m	5.59m ²
Work Unit 05	2.72m x 2.06m	5.59m ²
Work Unit 06	2.72m x 2.06m	5.59m ²
Work Unit 07	2.72m x 2.06m	5.59m ²
Work Unit 08	2.72m x 2.06m	5.59m ²
Total GIFA		120.16m ²

3 01 Roof Plan - Dependent 1
1:100

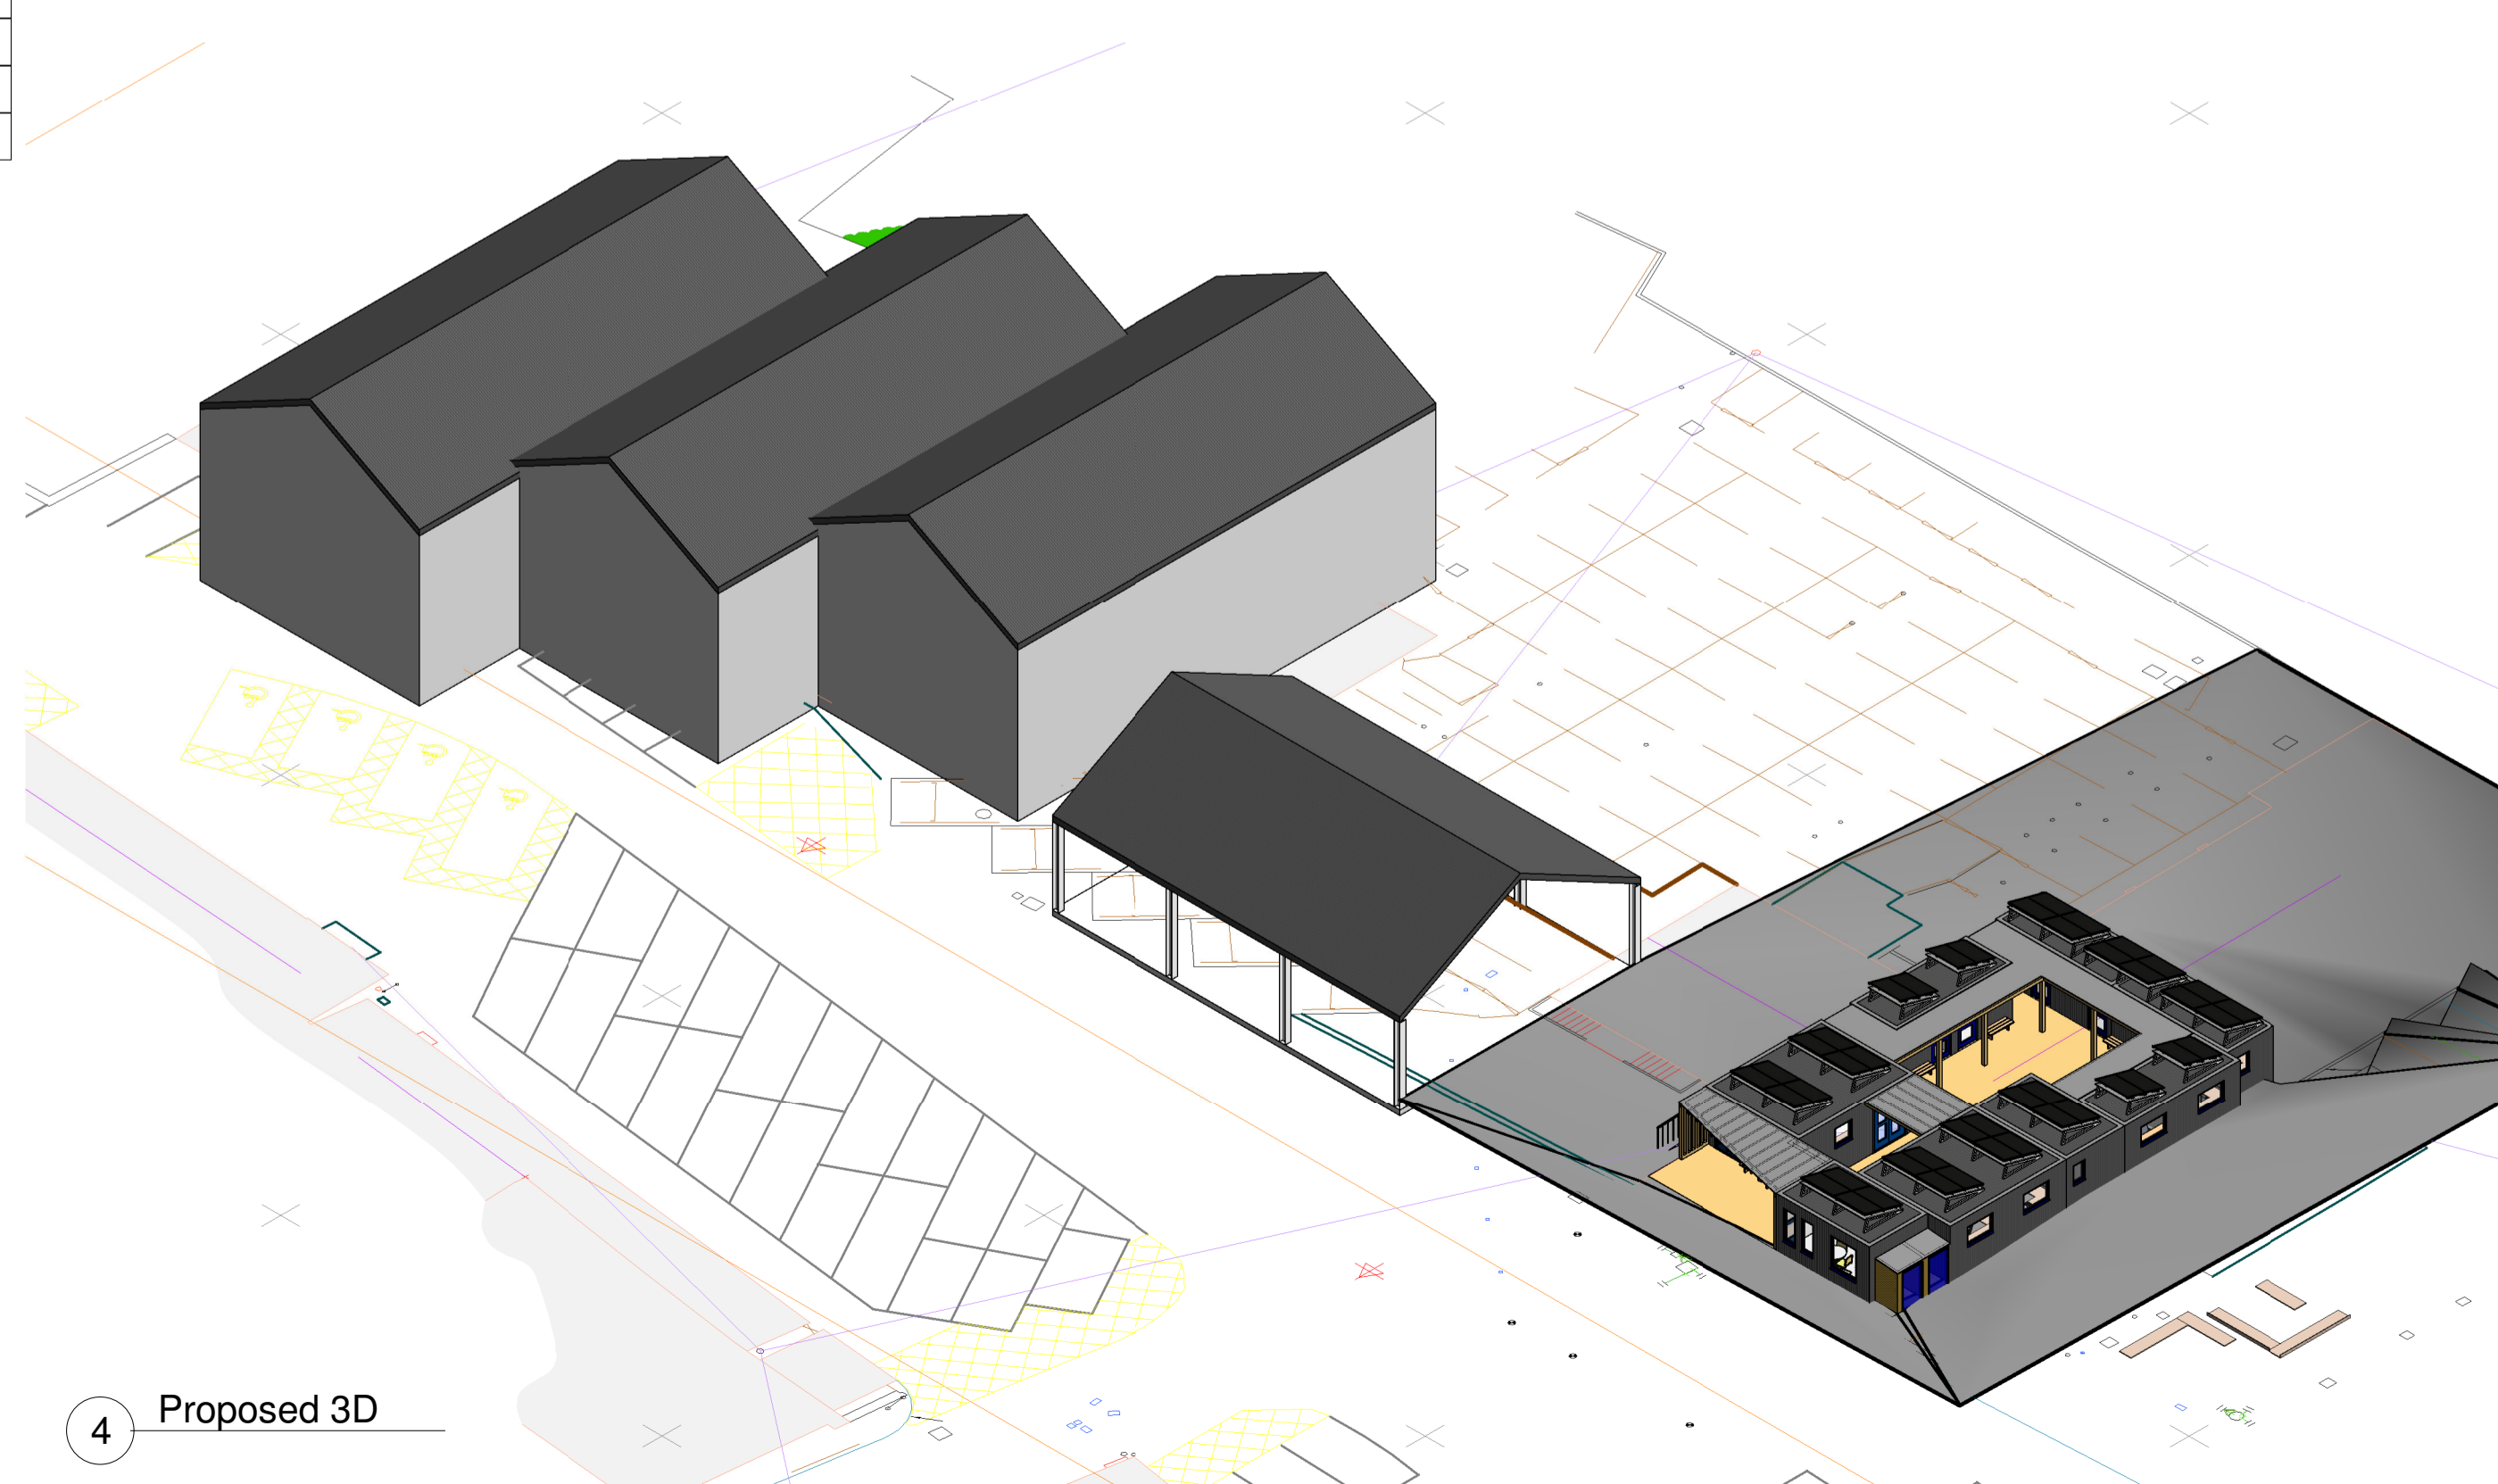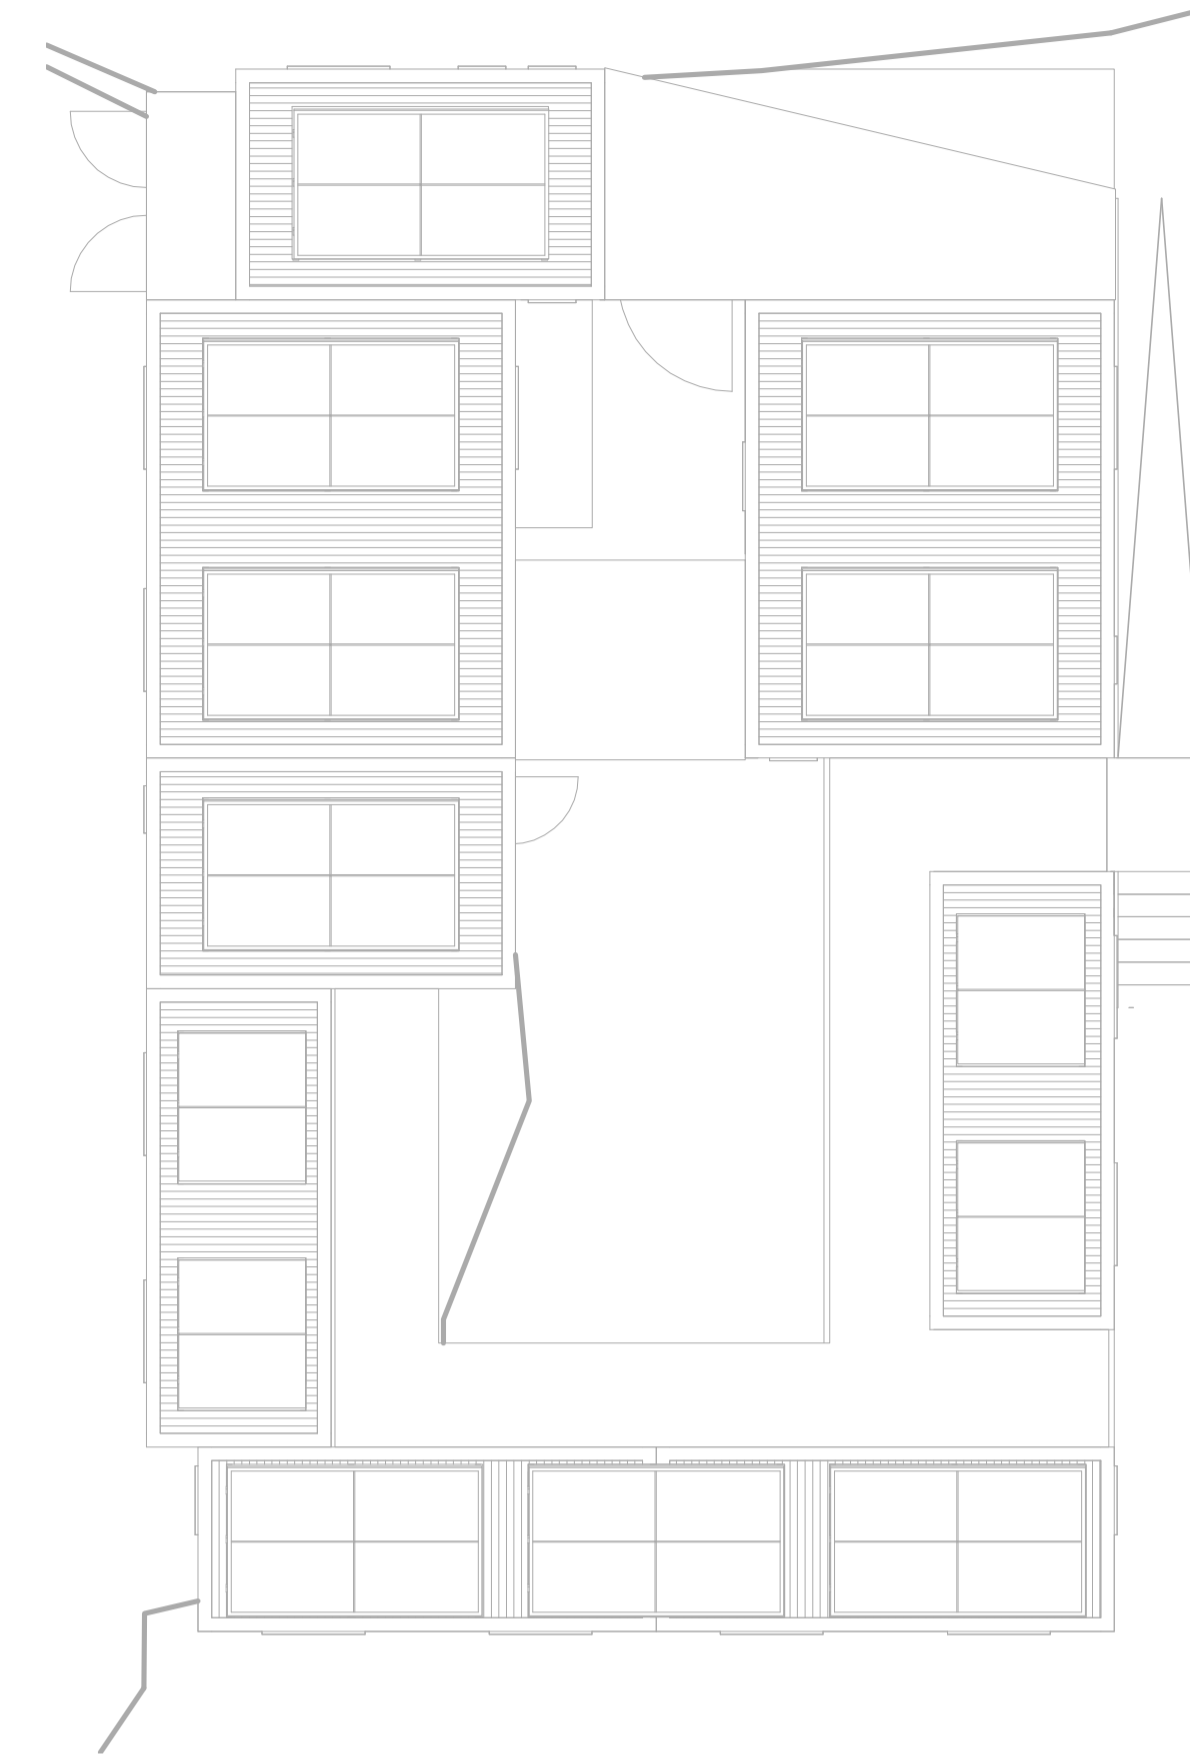

4 Proposed 3D

NOTES


- THIS DRAWING IS THE COPYRIGHT OF THE ARCHITECT AND MAY NOT BE REPRODUCED WITHOUT LICENCE.
- DO NOT SCALE OFF THIS DRAWING CONSTRUCTION PURPOSES.
- ALL DIMENSIONS AND LEVELS ARE TO BE CHECKED ON SITE BY THE CONTRACTOR BEFORE COMMENCEMENT OF WORK AND ANY DISCREPANCIES REPORTED TO THE ARCHITECT.
- NO RESPONSIBILITY CAN BE ACCEPTED FOR ERRORS ARISING ON SITE DUE TO UNAUTHORISED VARIATIONS FROM THE ARCHITECT'S DRAWINGS.
- DRAWINGS ISSUED ELECTRONICALLY MAY LOSE SOME DETAIL.

NOTES:

This drawings contains the following model files:
XXX-PBW-XX-XX-M3-A-0001-Name [S1] [P1]

AMENDMENTS

Rev. No	Revision Description	Rev. Date	Issued by
1	Preliminary Issue	22.01.21	MW
2	Post Design Workshop Issue	26.01.21	MW
3	Post Design Workshop 2 Updates	10.02.21	MW
4	Updated Design Issue	17.02.21	MW
5	PV Panels Added	18.02.21	MW

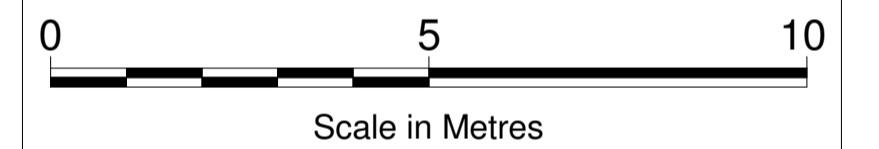

Scale in Metres

PRELIMINARY DRAFT

POYNTON BRADBURY WYNTER COLE
Architects Ltd
ATLANTIC STUDIO, TRELYON AVENUE,
ST. IVES, CORNWALL. TR26 2AD
Tel. 01736 792000.
E-Mail: architects@pbwc.co.uk
www.pbwc.co.uk



Project Number: 3767

Project Name: Liskeard CLLD SE0032

Title
OPTIONS / SKETCHES

Project
3767 - PBW - 00 - 00 - DR - A - 6000

Purpose of Issue	Status	Revision
Information	S1	P6

Scale
1:100@A1

Director In Charge	Project Architect	Off. Project No.
CS	MW	3767