


Dimensions to be checked prior to installation of desks

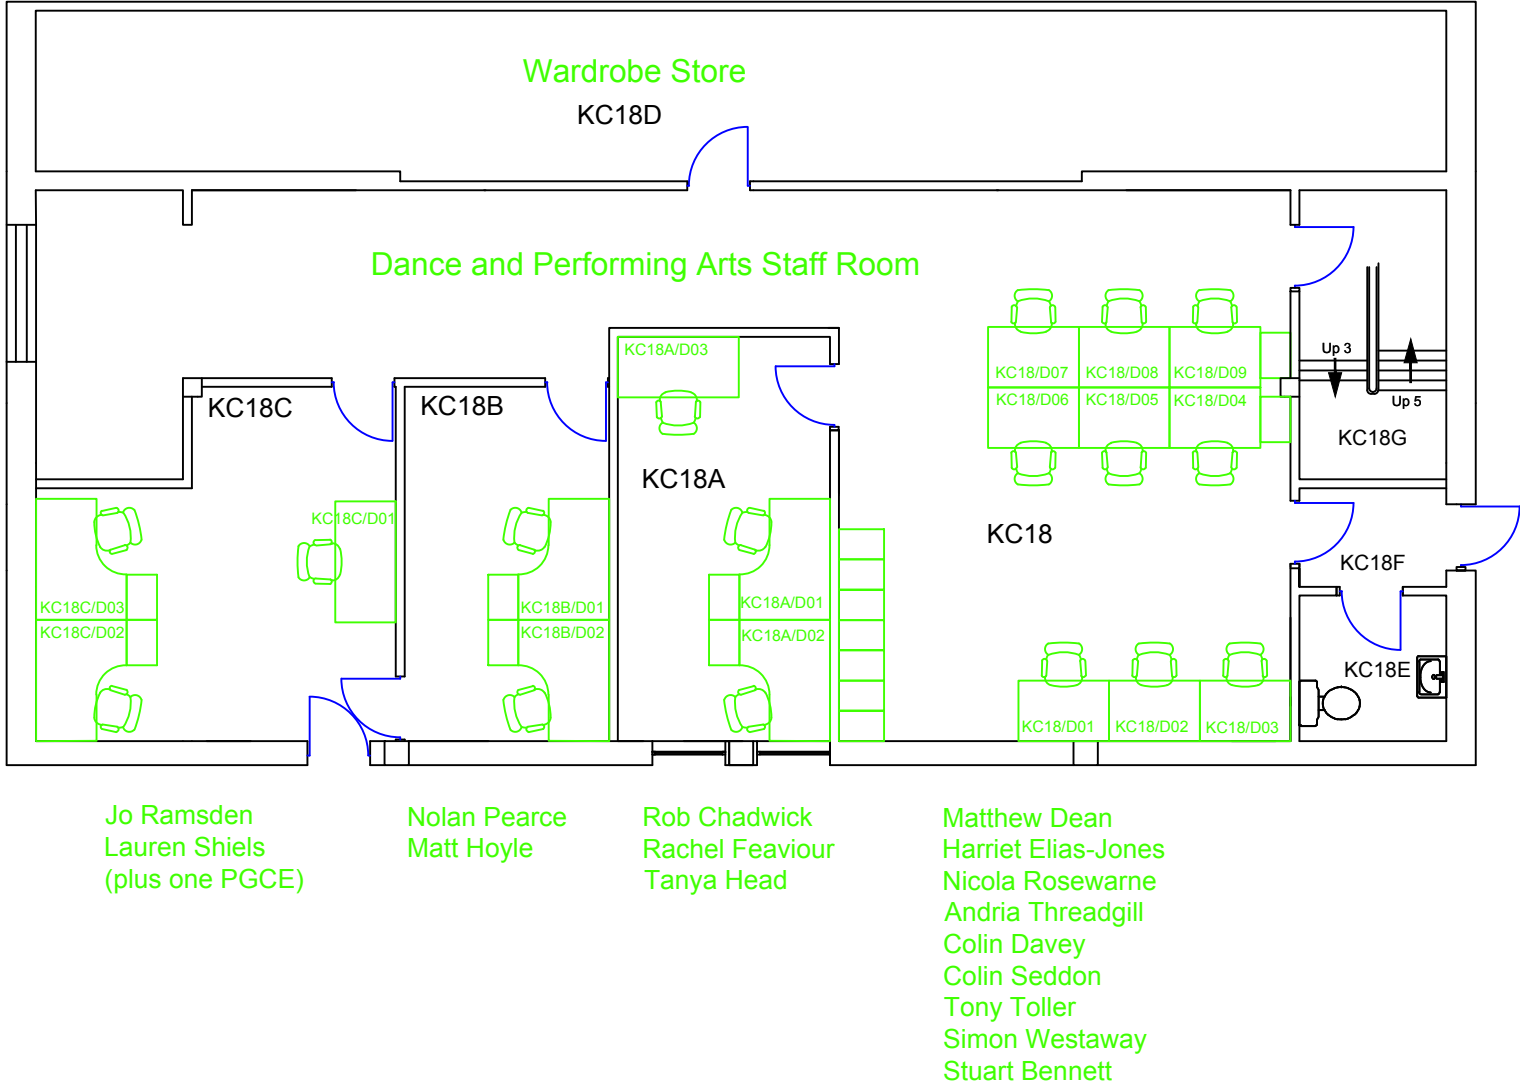

Allocation Layout  
Old Estates Office