


This drawing is copyright  
 Contractors must check all dimensions on  
 site. Only figured dimensions are to be  
 worked from. Discrepancies must be  
 reported immediately before proceeding

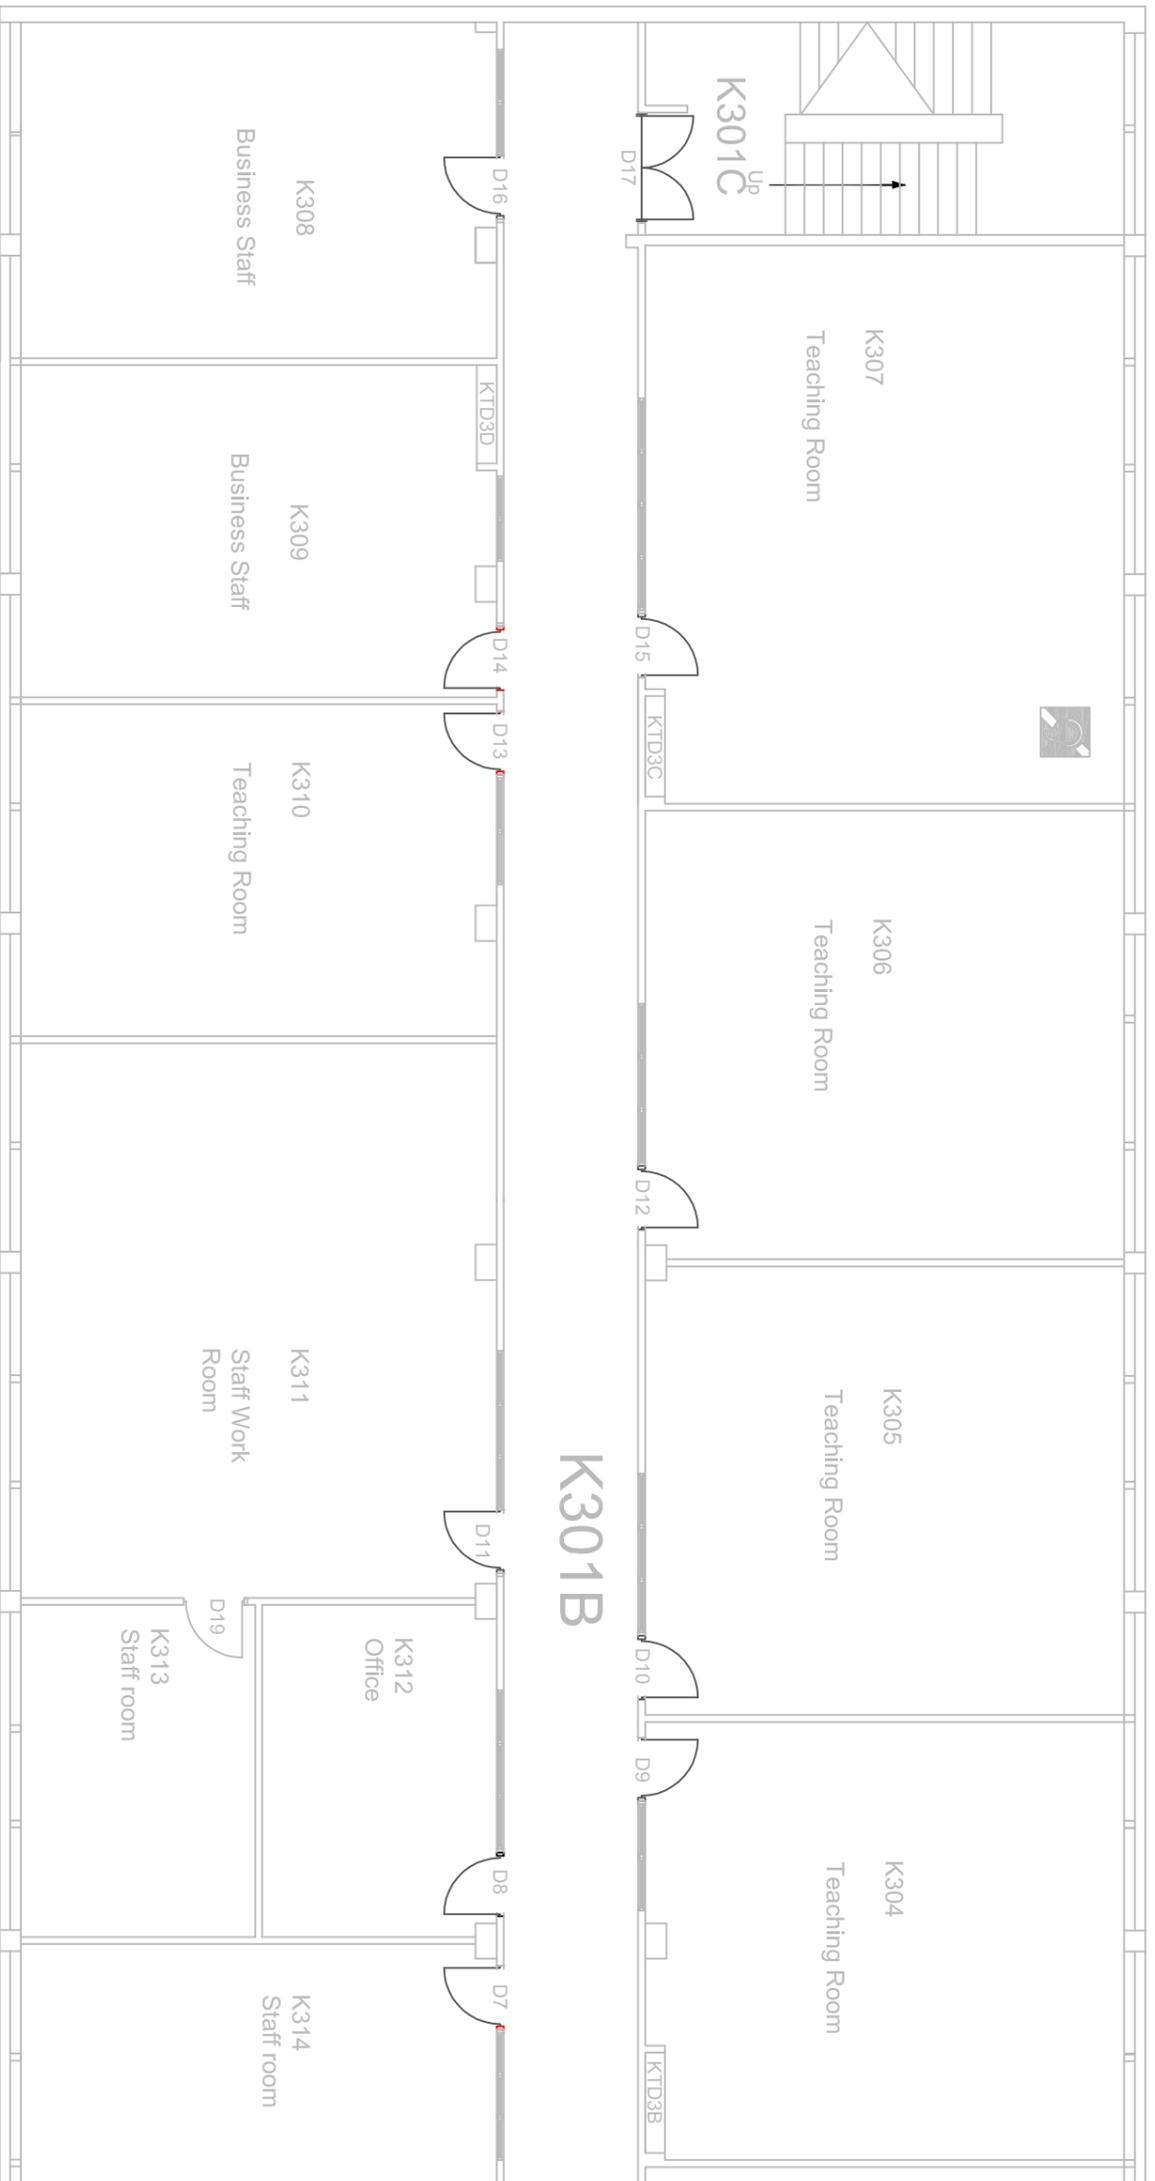

\* \* \*  
 Rev Date Details

Client  
 City College

Project  
 Phase IV - STEM Works

Drawing  
 Existing - 3rd Floor Tower Block

date	scale	drawn	checked
*	1:200 @ A3	EMW/	*



CHARTERED BUILDING SURVEYORS

PLYMOUTH  
 26 Lockyer Street, Plymouth, Devon  
 Tel: 01752 261811  
 Fax: 01752 661365

EXETER  
 Belliflora House, Southemney Gardens, Exeter, Devon  
 Tel: 01392 203010  
 Fax: 01392 203005

TRURO  
 Walsingham House, Newham Quay, Truro  
 Tel: 01872 245600  
 Fax: 01872 222791

No.	rev	*
71609/401		