
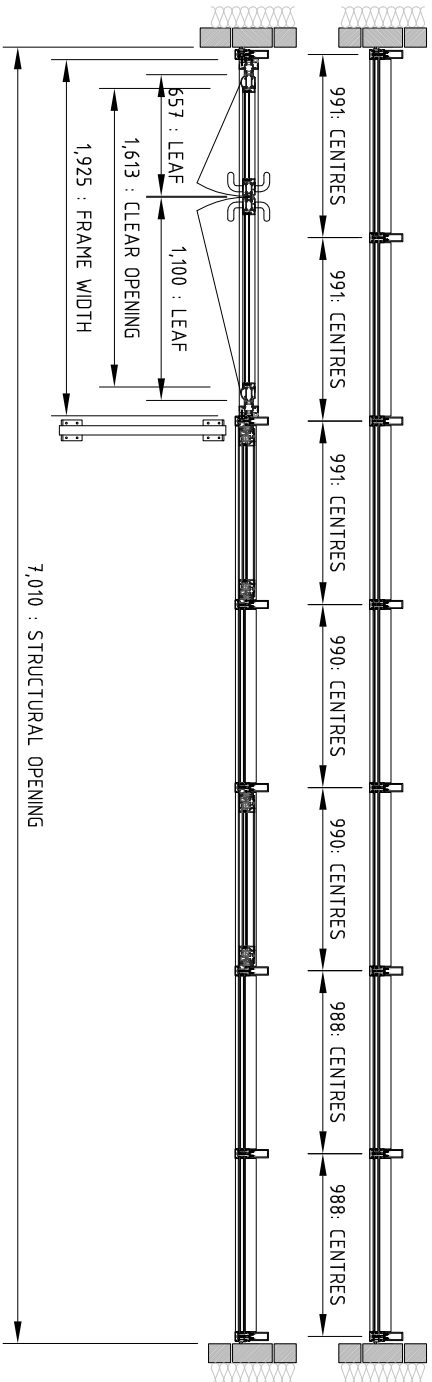
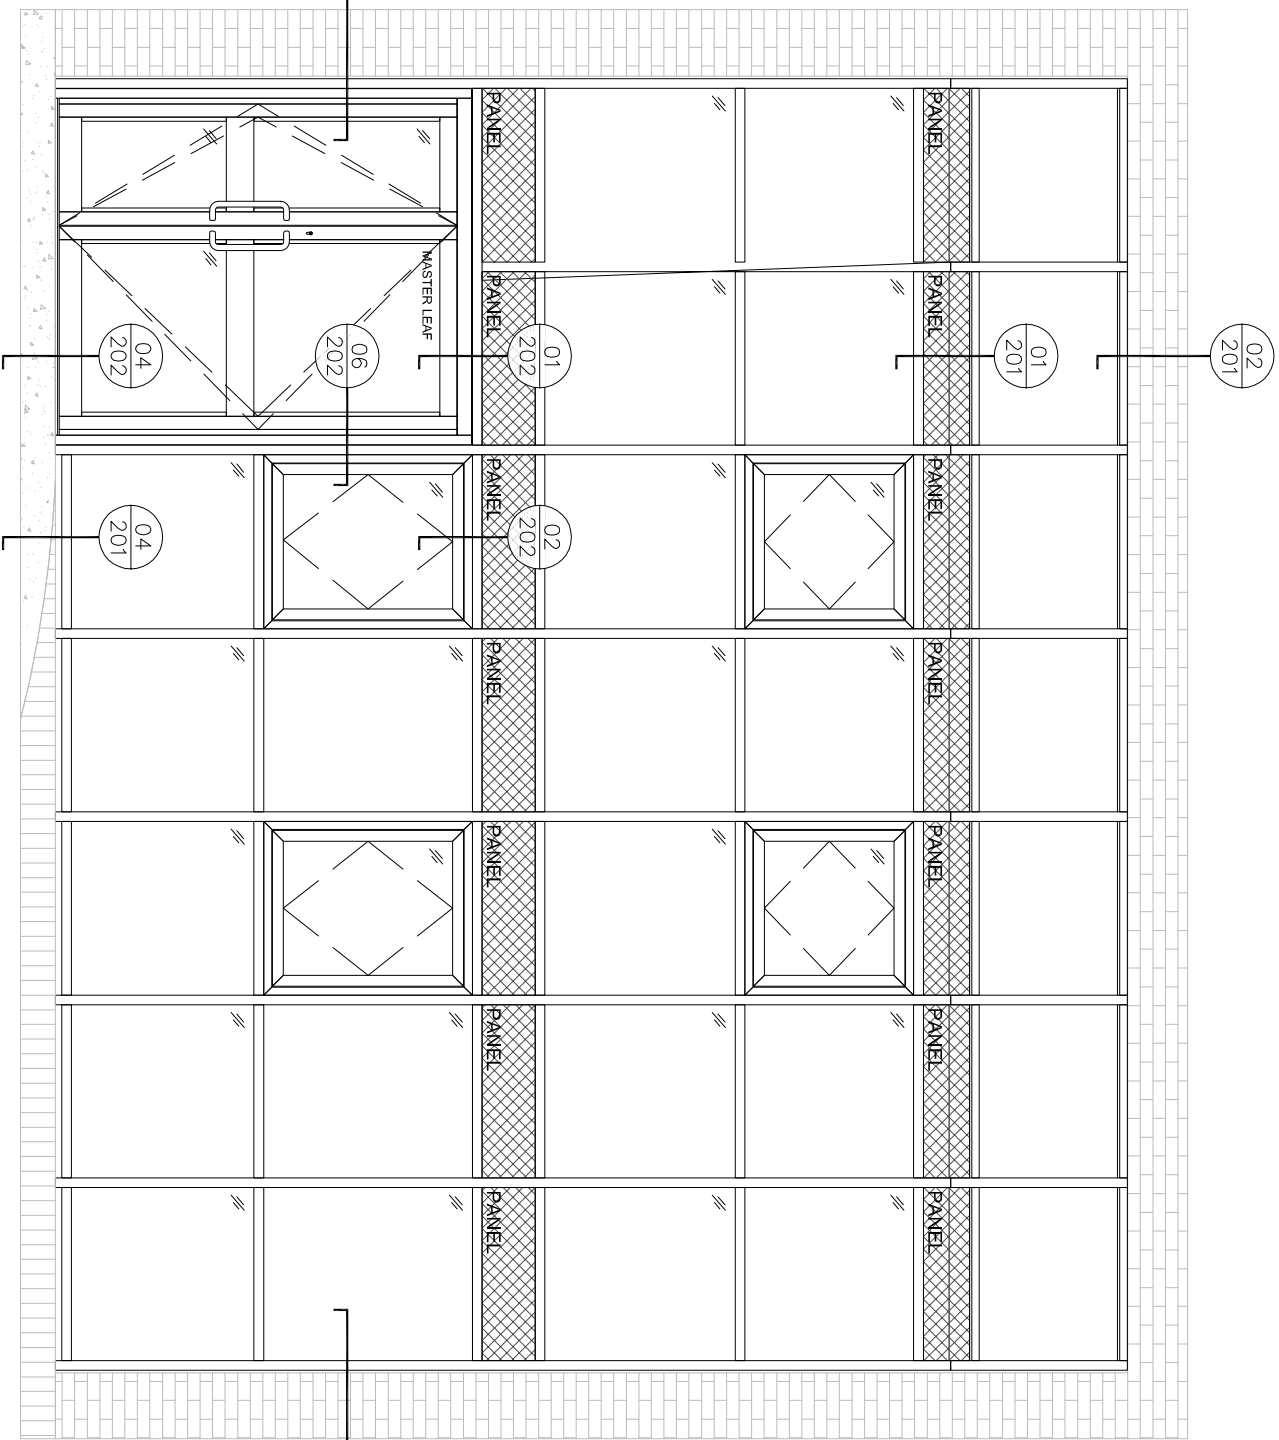


Rear Entrance Screen

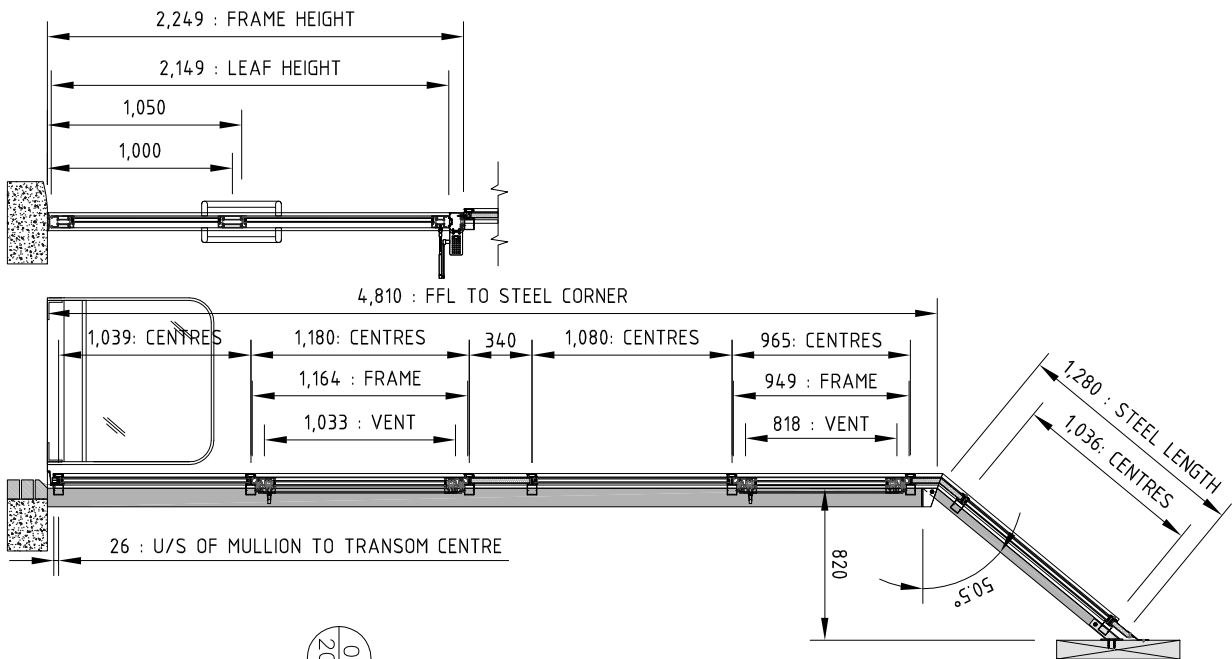

SPECIFICATION DETAILS

System: SAPA
> Elegance 52 Curtain Walling

Finish: RAL TBC
(Powder Coated 40 Microns Thick)

General Information:
Standard external mastic pointing
Silver Espagnolette locking handles
and restrictor pivots

Components:

> Frame DF1440
Adaptor DF1451
Vent DF1450
Bead DF055

Glazing Spec : 28mm DG unit
Outer - 6mm Toughened Clear
Cavity - 16mm Argon
Inner - 6mm Toughened Low 'E'

System: SAPA

> ST2 Double Doors

Finish: RAL TBC
(Powder Coated 40 Microns Thick)

General Information:
> Standard external mastic pointing
400mm offset D handles
Adams file security hook lock and
europrofile cylinder / electric strike release
Dorma ED100 auto-swing opener
External Glass Safety Barrier
Hook lock and shoot bolts to slave leaf

Components:

> Outer frame ST408
Door Head Transom ST510, ST407, ST268
Sillie Adapter ST509
AFT Sillie ST503
Meeting Sillie ST 500, ST265
Bottom Rail ST505
Top Rail ST506
Threshold 2709
Bead ST268

Glazing Spec : 28mm DG unit
Outer - 6mm Toughened Clear
Cavity - 16mm Argon
Inner - 6mm Toughened Low 'E'

This is not a design drawing and is issued for fabrication and installation purposes only. It represents our interpretation of the architects design.

1	13.09.16	Glazing on lean to
B	09.09.16	Root glazing revised
A	07.09.16	Revised spec general info
REV.	DATE	DESCRIPTION

DRAWING STATUS
CONSTRUCTION



BONAM & BERRY LTD.
ARCHITECTURAL GLAZING SYSTEMS
T: (0115) 9008250 F: (0115) 9008260
W: www.bonamandberry.com
Galsdale Drive - East - Nottingham - NG8 4GU

JOB DESCRIPTION
Richmond Court, Chilwell
Foster Avenue, Beeston
NG9 1AB

DRAWING TITLE
Rear Entrance Screen
External Elevations and Sections

DRAWN BY	Lc
DRAWN DATE	01.09.16
SCALE	1:40 / A3
DRAWING NUMBER	REVISION
Q.11849B-/AS - 101	1

Elevation brickwork indicative only