




Radcliffe Building, Ground Floor – Existing

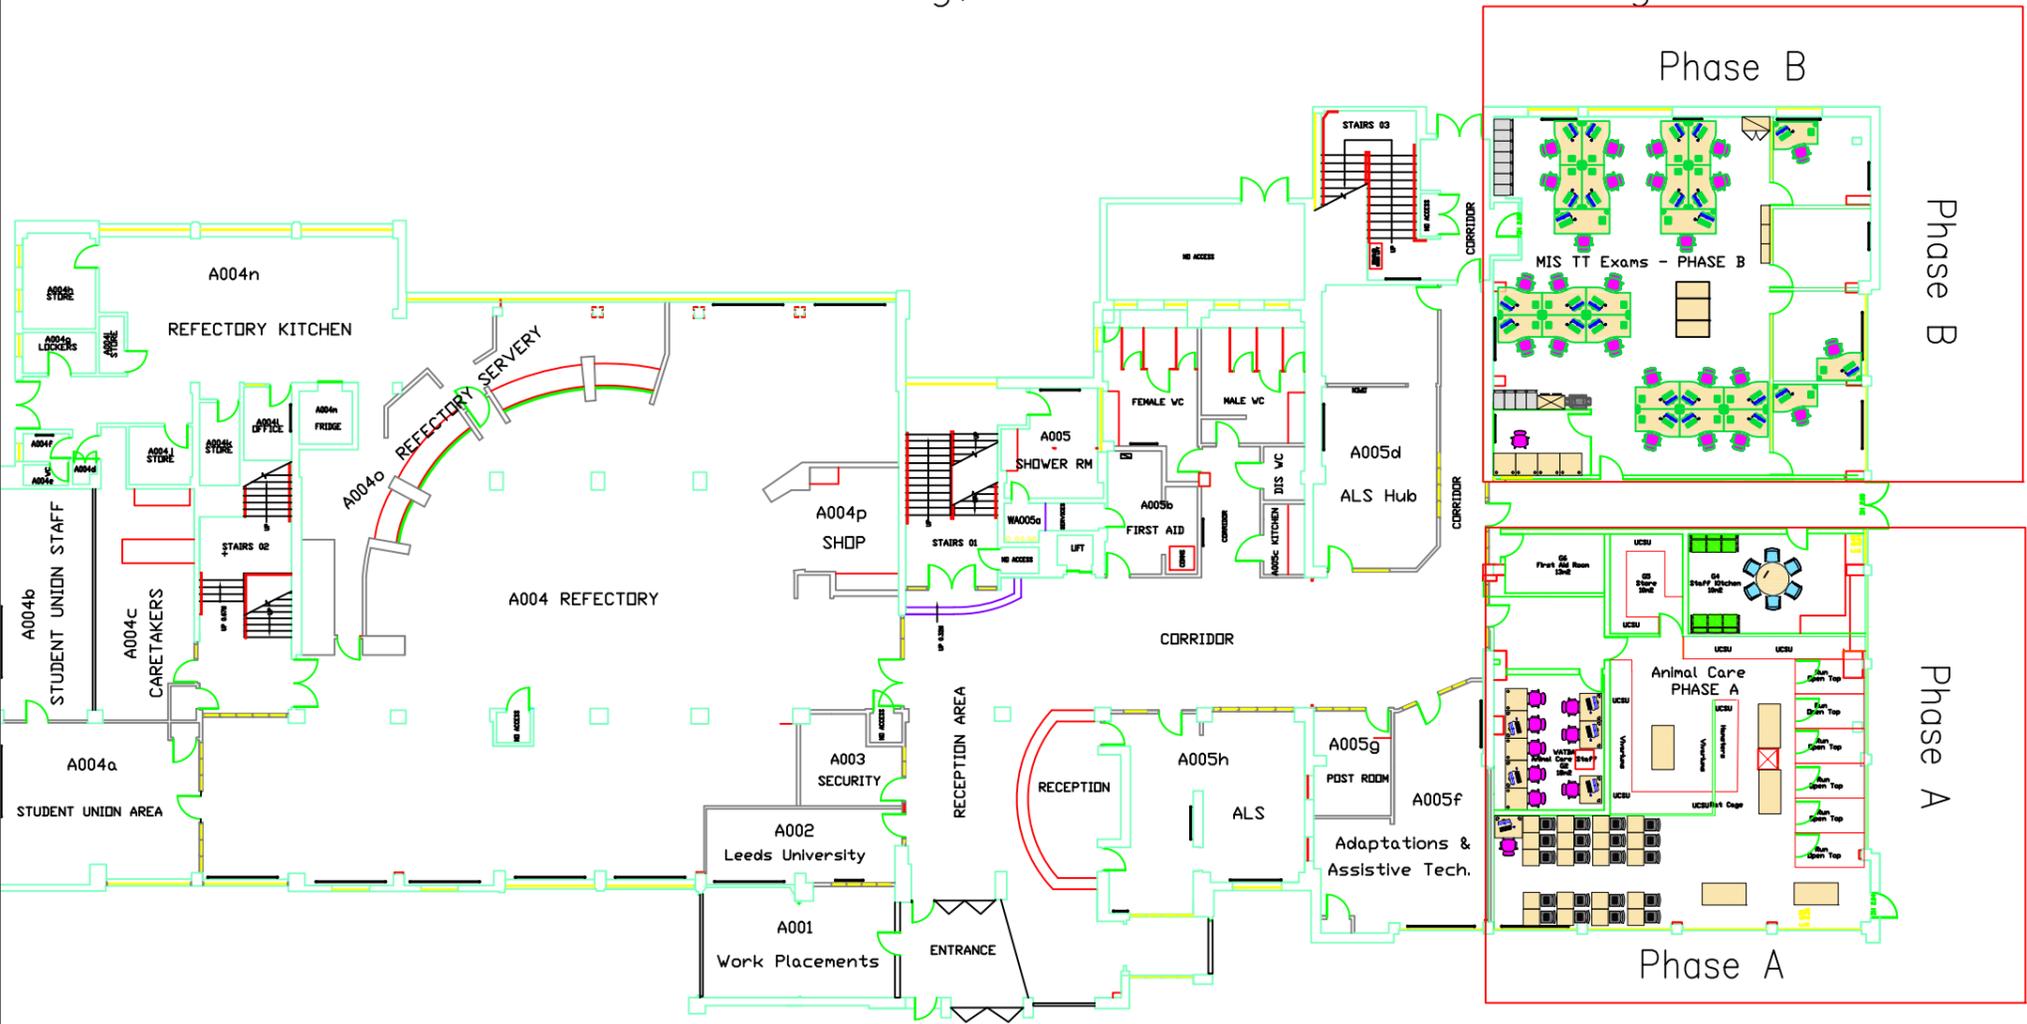

Radcliffe Building, Ground Floor – Required

Date: 07/05/2019

Scale:

Drawing No:

Drawing File-name:  
Radcliffe-level0-phaseA&B

Radcliffe - Ground Floor  
MIS/TT/Exams/Animal care

