


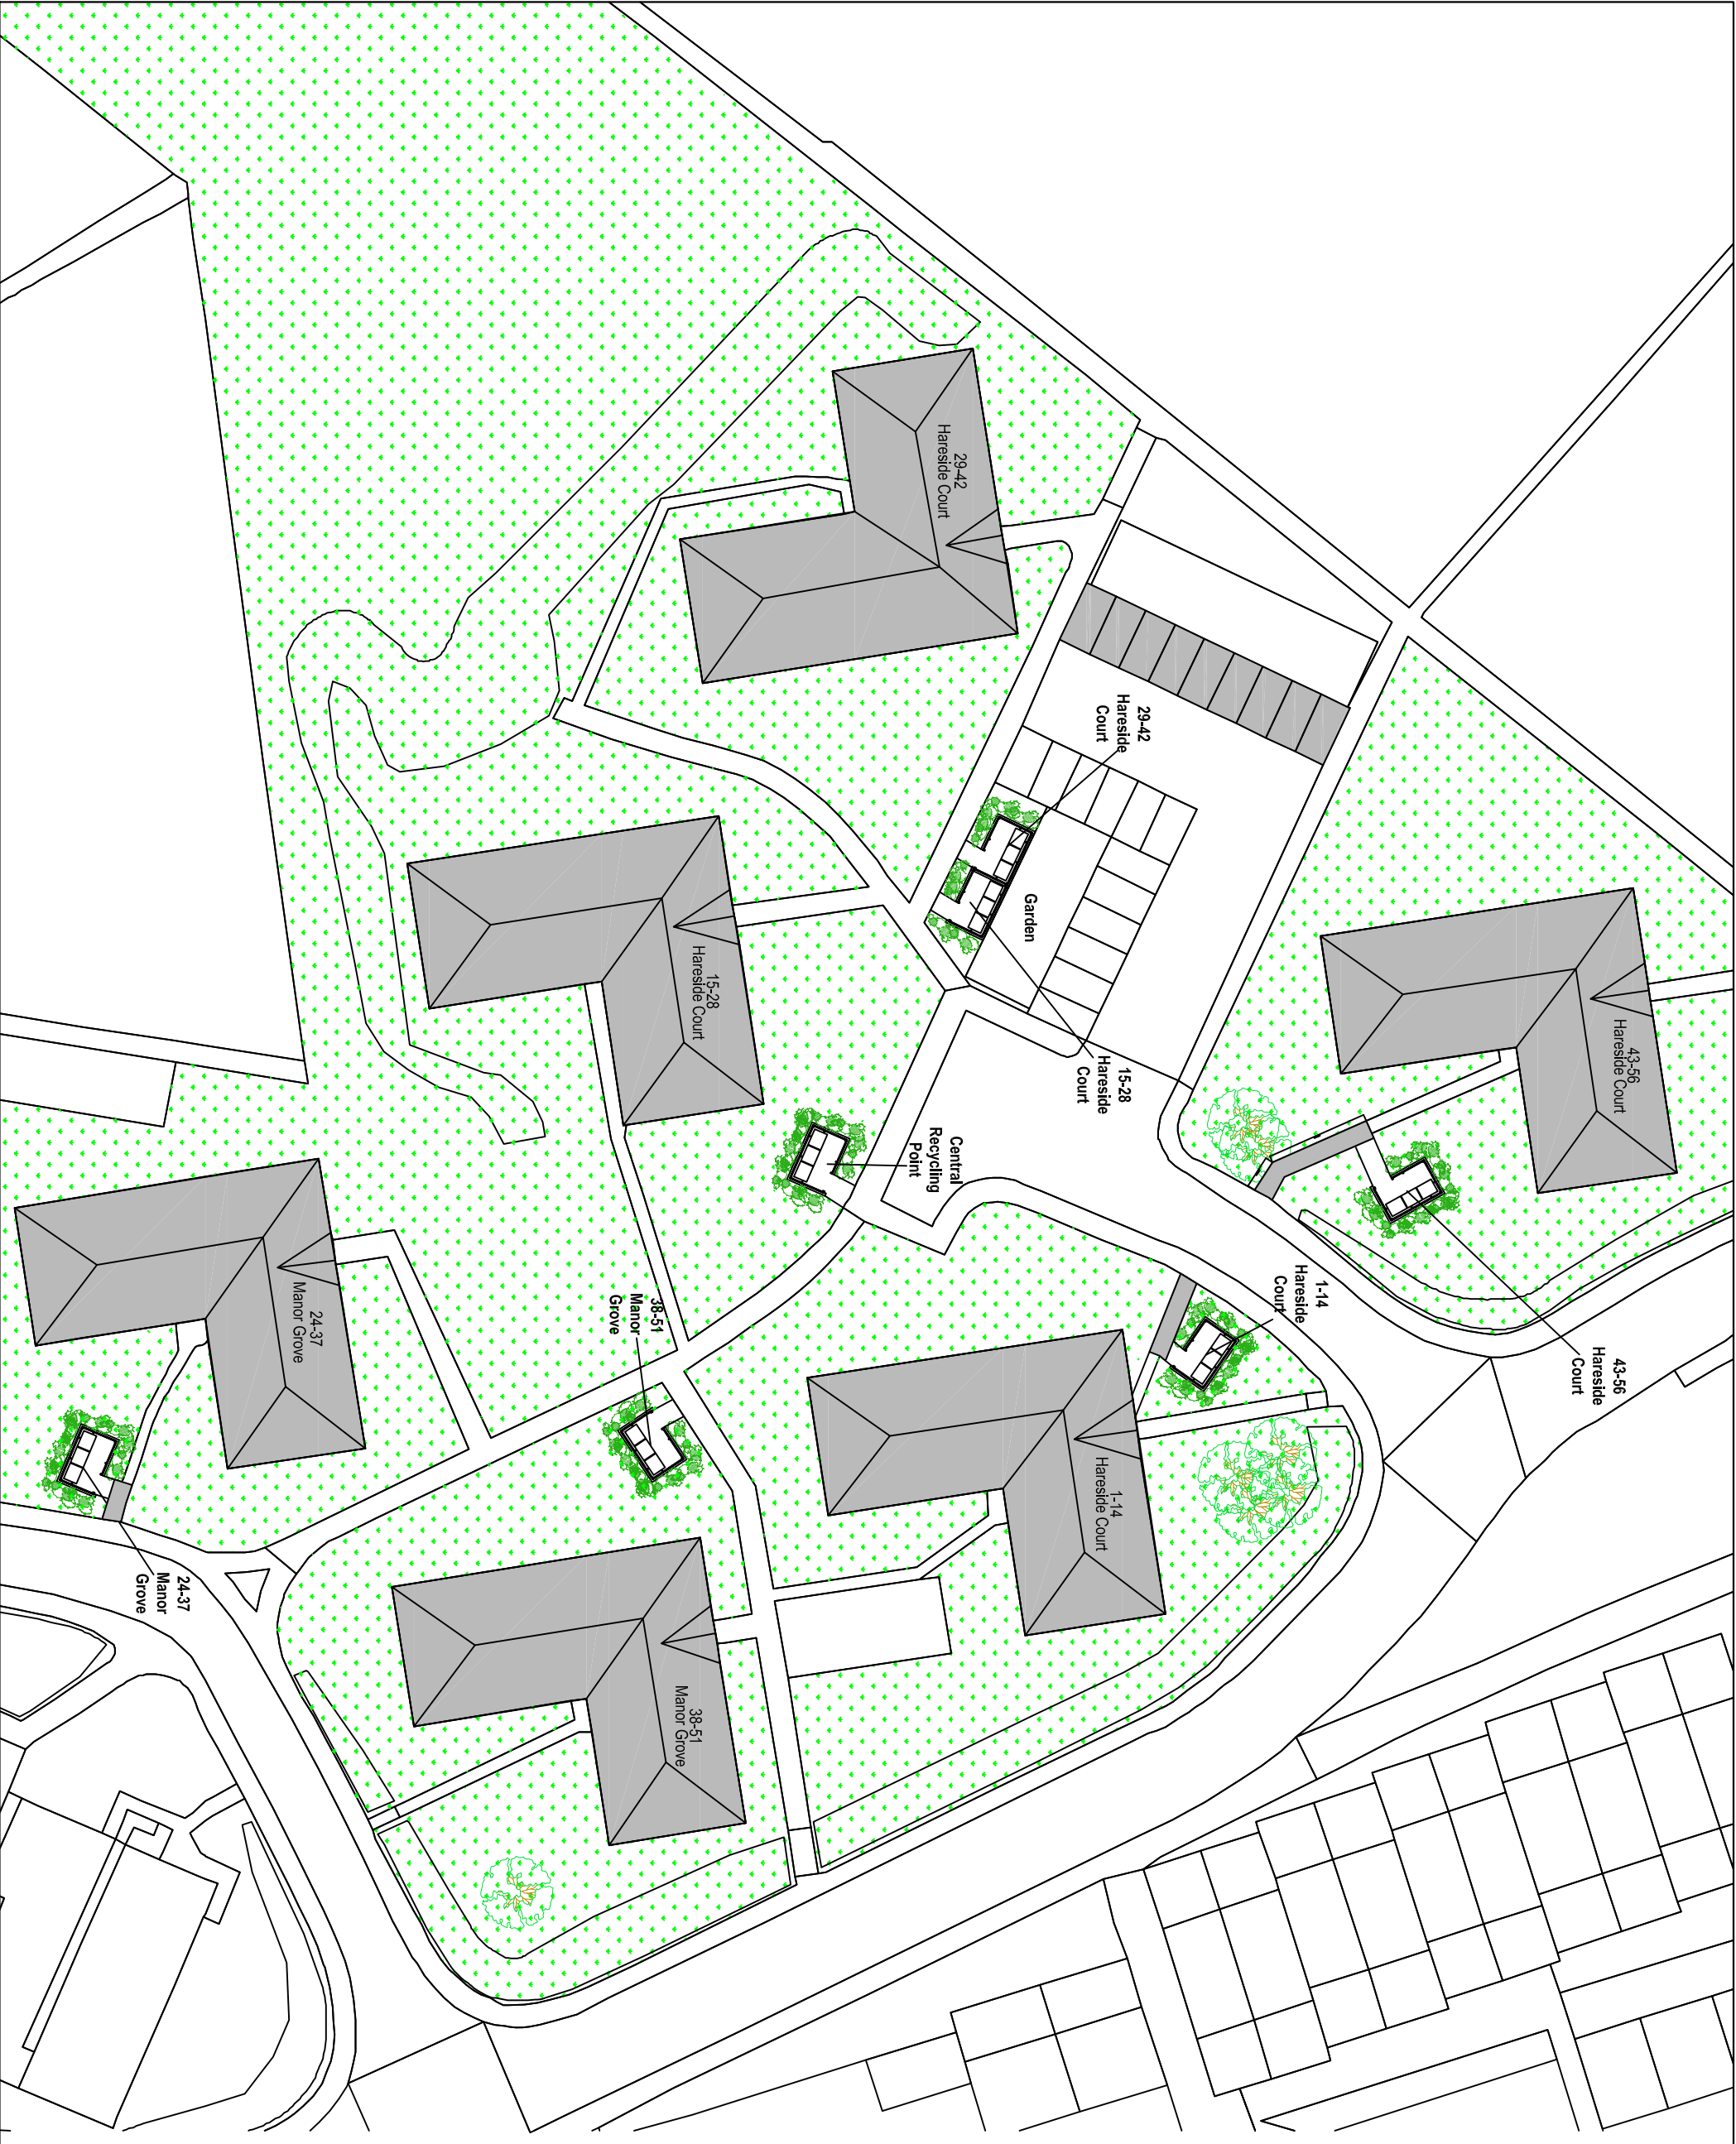

Your Homes Newcastle YHN House, Benton Park Road Newcastle upon Tyne, NE7 7LX Tel: 0191 2788600 www.yhn.org.uk				Project	
Manor Grove		Wheelie Bin Enclosures			
Drawing Title		Bin Enclosure		Proposed Locations	
Drawn		PN			
Date		November 2016			
Scales:		Not to scale			
Job Number:		0			
Drawing Number		MG1		Revision	
				0	