




rev	date	amendment	dwn	chkd
A	07.06.19	Roof tiles updated to Bold Roll shape. Plinth bricks changed to regular, aluminium window sill added.	cad	gt

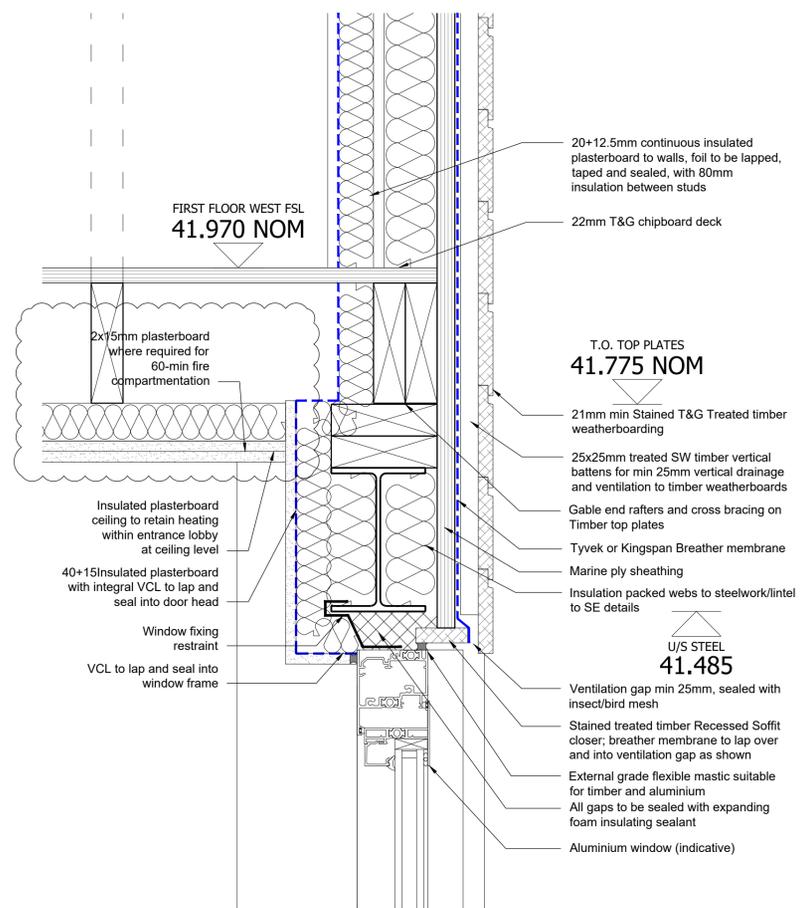


41 Timber clad gable end at glazing head

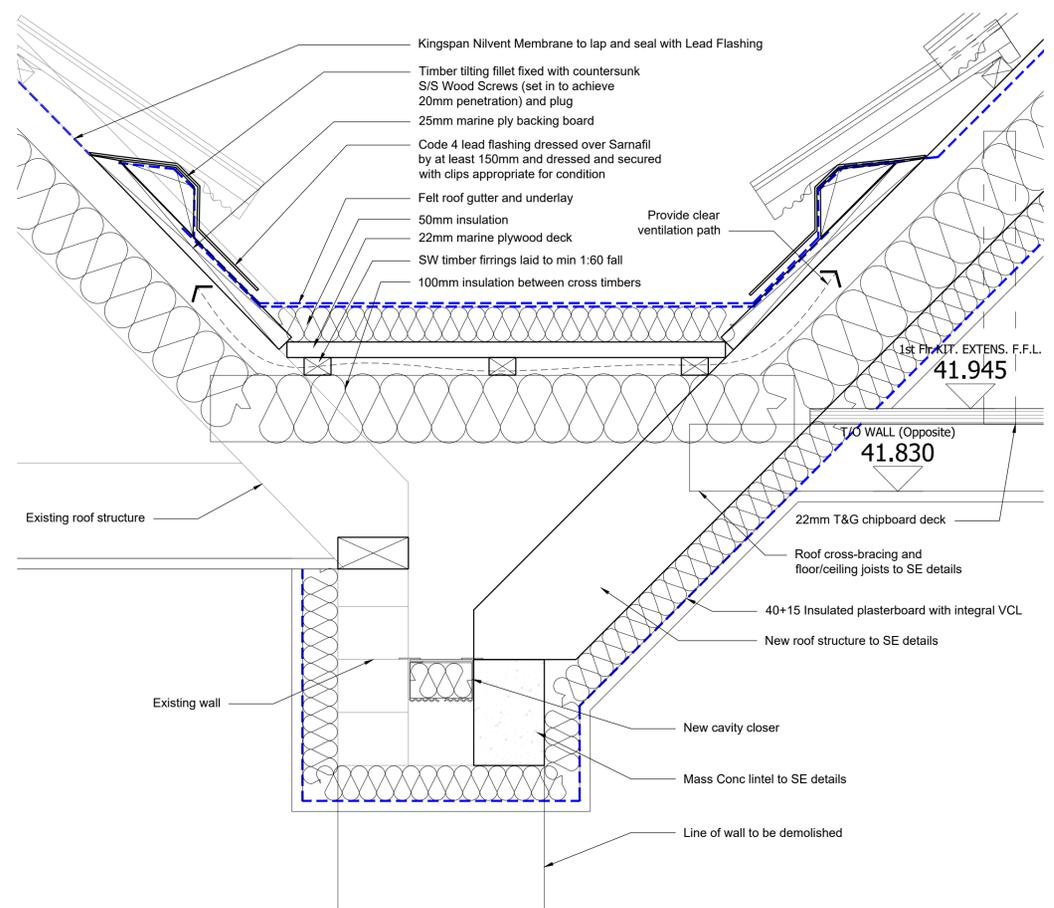


42 Valley gutter at kitchen roof extension junction between exist and new

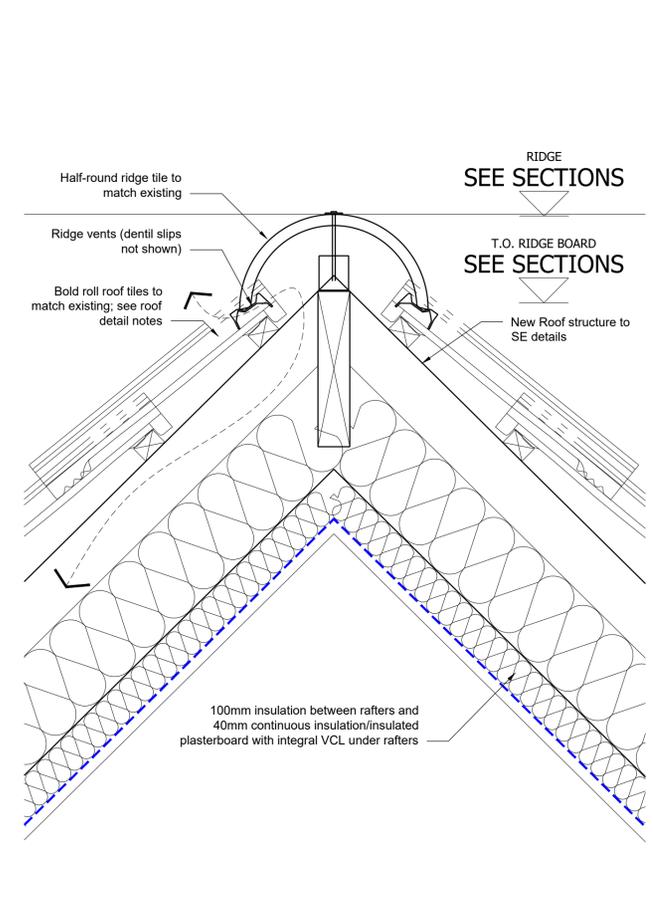

43 Typical ridge detail

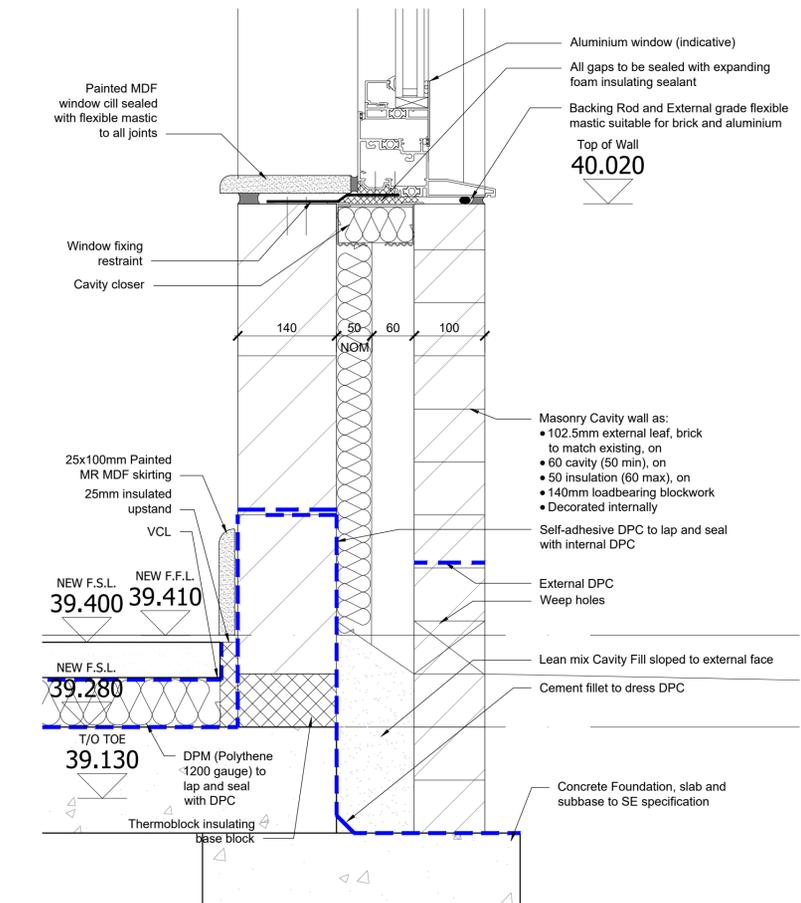

44 Typical window cill and wall base detail

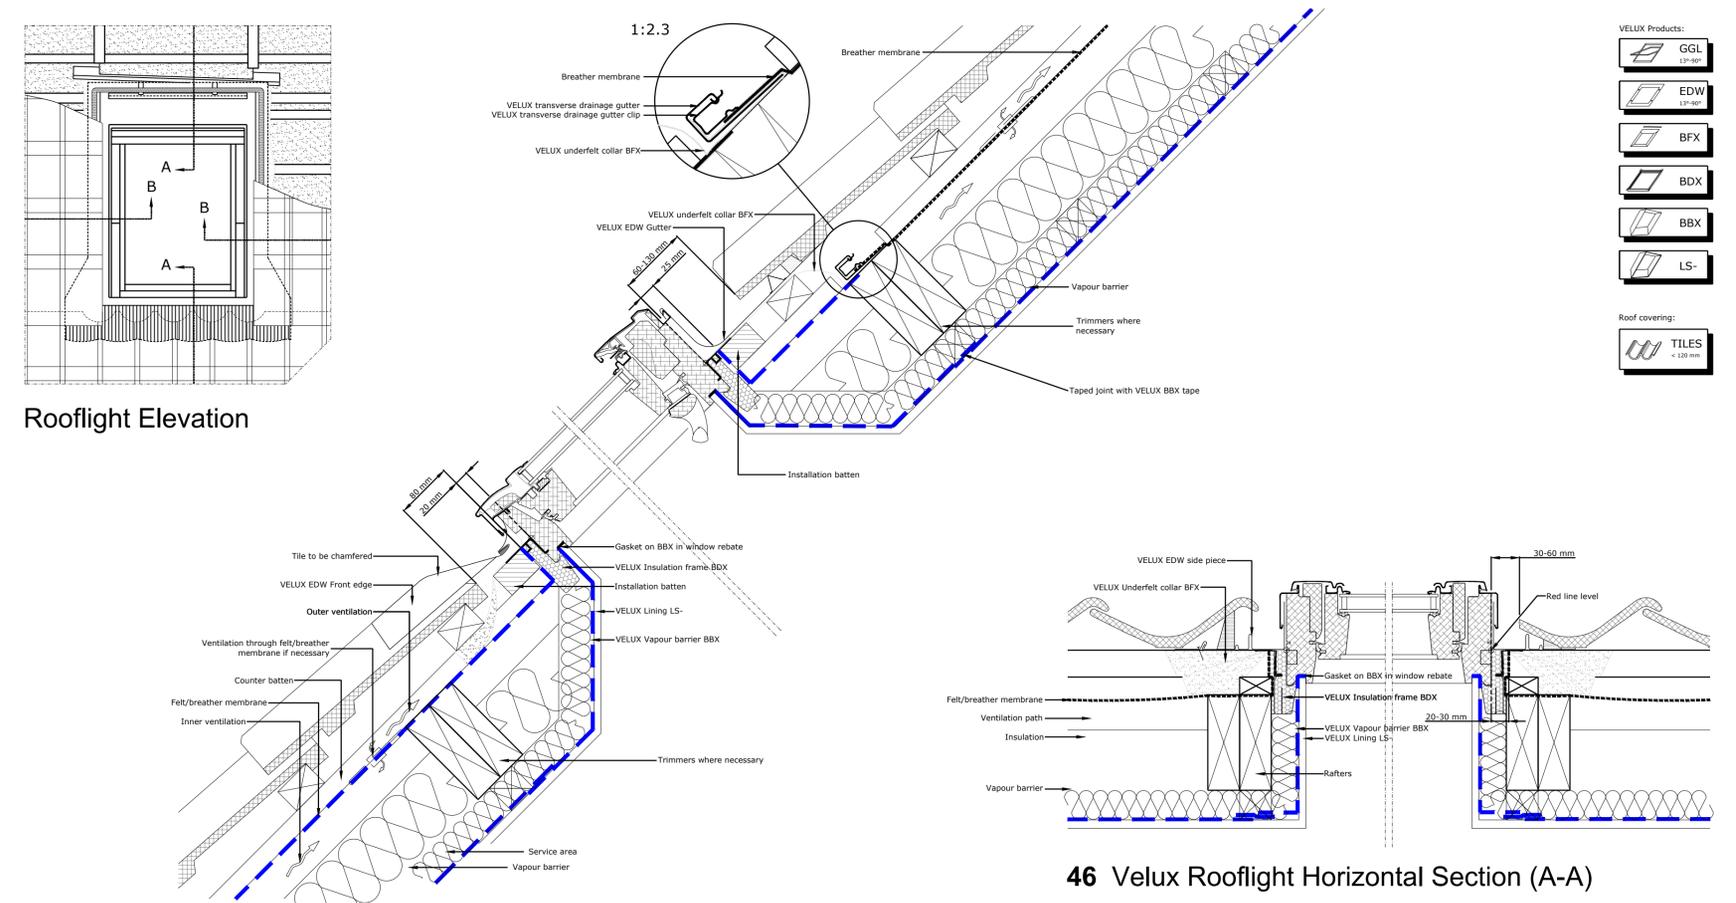

45 Velux Rooflight Vertical Section (A-A)

46 Velux Rooflight Horizontal Section (A-A)

VELUX Products:

- GGL (12-20)
- EDW (12-20)
- BFX
- BDX
- BBX
- LS-

Roof covering:

- TILES (12-20)

- DETAIL NOTES, ROOF TILES:**
- Tiles must be laid in a straight bond pattern
 - Tiles must be hung on their ribs
 - It is always advised that tiles are laid at mid shunt, although the precise roof details may require tiles to be laid more open or closed
 - When laid at mid shunt, tiles will have +/- 1.5 mm of shunt to provide laying flexibility
 - Eaves Comb must be used at all eaves situations
 - Denti slips must be used for mortar bedded ridges and hips
 - Individual tiles can be nailed, clipped or nailed & clipped
 - Always refer to FixMaster for a BS 5534-compliant fixing specification
 - When clipping verges, both left-hand and right-hand perimeter tiles must be clipped

CROWTHER ARCHITECTS ASSOCIATES

CROWTHER ASSOCIATES ARCHITECTS LLP
25 PELHAM HOUSE
25 PELHAM SQUARE
BRIGHTON BN1 4ET
T: 01273 695535
www.crowtherassociates.co.uk

client: Wivelsfield Village Hall

project: Wivelsfield Village Hall Extensions

drawing: GENERAL ARRANGEMENT BUILDING DETAILS, SHEET 4 DETAILS 41-46

date: Apr 2019 scale: 1:50 @ A1 CAD: GT checked: GT status:

TENDER

job no: C-1732 (30)004 dwg no: T1 revision:

