


Key

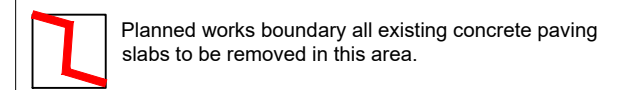

Revisions

O.S. Licence 100022321

ENVIRONMENTAL SERVICES

PARKS AND OPEN SPACES
Willows Lane Depot, Willows Lane, Accrington, Lancashire, BB5 0RT.
Tel. (01254) 388111
Craig Horabin Parks Manager



PROJECT TITLE:
Mercer Hall, Great Harwood
Forecourt Improvements

DRAWING TITLE:
Site clearance drawing

SCALE: 1:100 @ A3
DATE: 03-11-2020

DRAWN: M.P.
CHECKED:

DRAWING NUMBER:
172/02