


# SINGLE LEAF GATE ELEVATION / DOUBLE LEAF GATE ELEVATION / 4.5M HIGH BALL STOP FENCE ELEVATION / 2.0M AND 1.2M PITCH BARRIER ELEVATION / MAINTENANCE EQUIPMENT STORE ELEVATIONS / FLOODLIGHT MAST ELEVATIONS




CHECK ALL DIMENSIONS PRIOR TO COMMENCEMENT OF WORK  
NO GUARANTEE CAN BE GIVEN THAT ALL SERVICES HAVE BEEN SHOWN ON THE DRAWING  
NO GUARANTEE CAN BE GIVEN TO THE ACCURACY AND COMPLETENESS OF ANY SERVICE PROVIDER RECORD INFORMATION SHOWN IN THIS DRAWING AND NO LIABILITY WILL BE ACCEPTED FOR ANY LOSSES THAT ARISE DUE TO A LACK OF ACCURACY IN ANY SERVICE PROVIDERS RECORD INFORMATION  
RELEVANT SERVICE DRAWINGS SHOULD BE OBTAINED FROM APPROPRIATE SERVICE PROVIDERS AND USED IN CONJUNCTION WITH THIS DRAWING  
REFERENCE SHOULD ALSO BE MADE TO HISTORICAL PLANS AND AS BUILT DRAWINGS  
THIS DRAWING IS COPYRIGHT TO LABOSPORT LTD

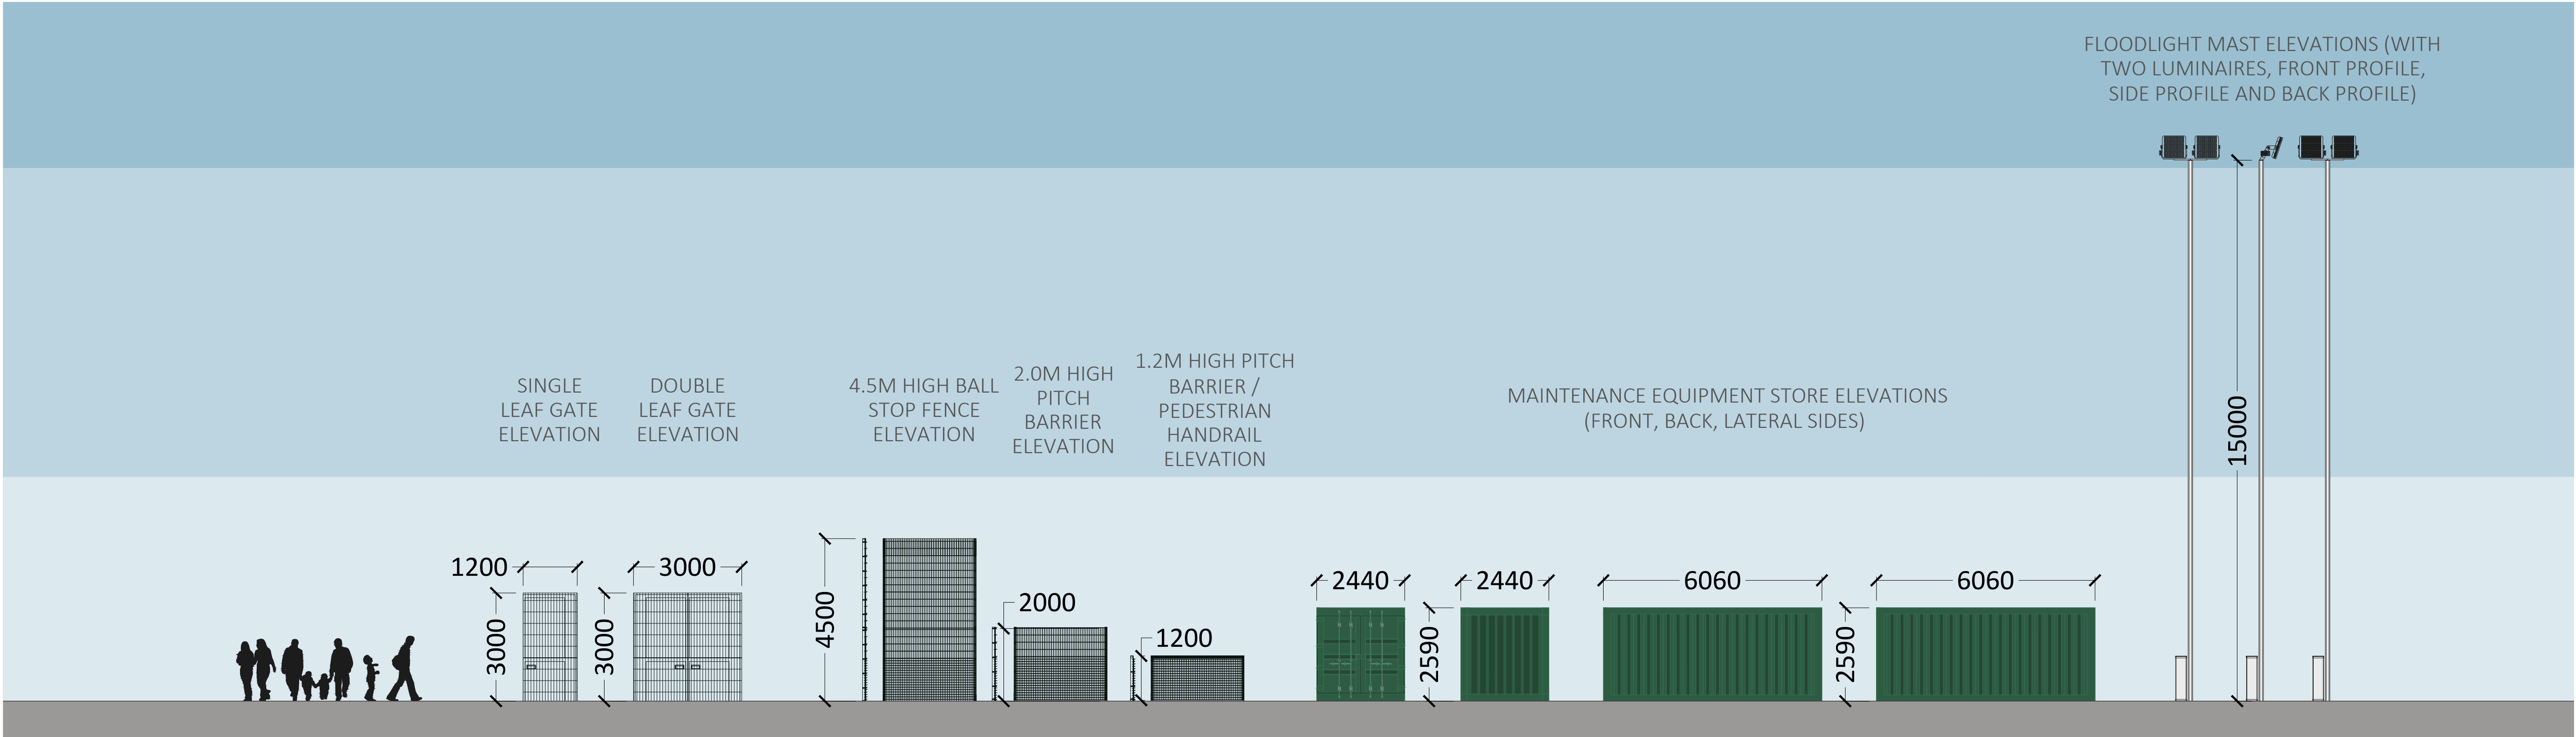

FLOODLIGHT MASTS AND MAINTENANCE EQUIPMENT STORE LOCATIONS 1:500 SCALE

BALL STOP FENCE, PITCH BARRIER AND GATED ENTRANCE LOCATIONS 1:500 SCALE

DIMENSIONED AGP LAYOUT 1:500 SCALE

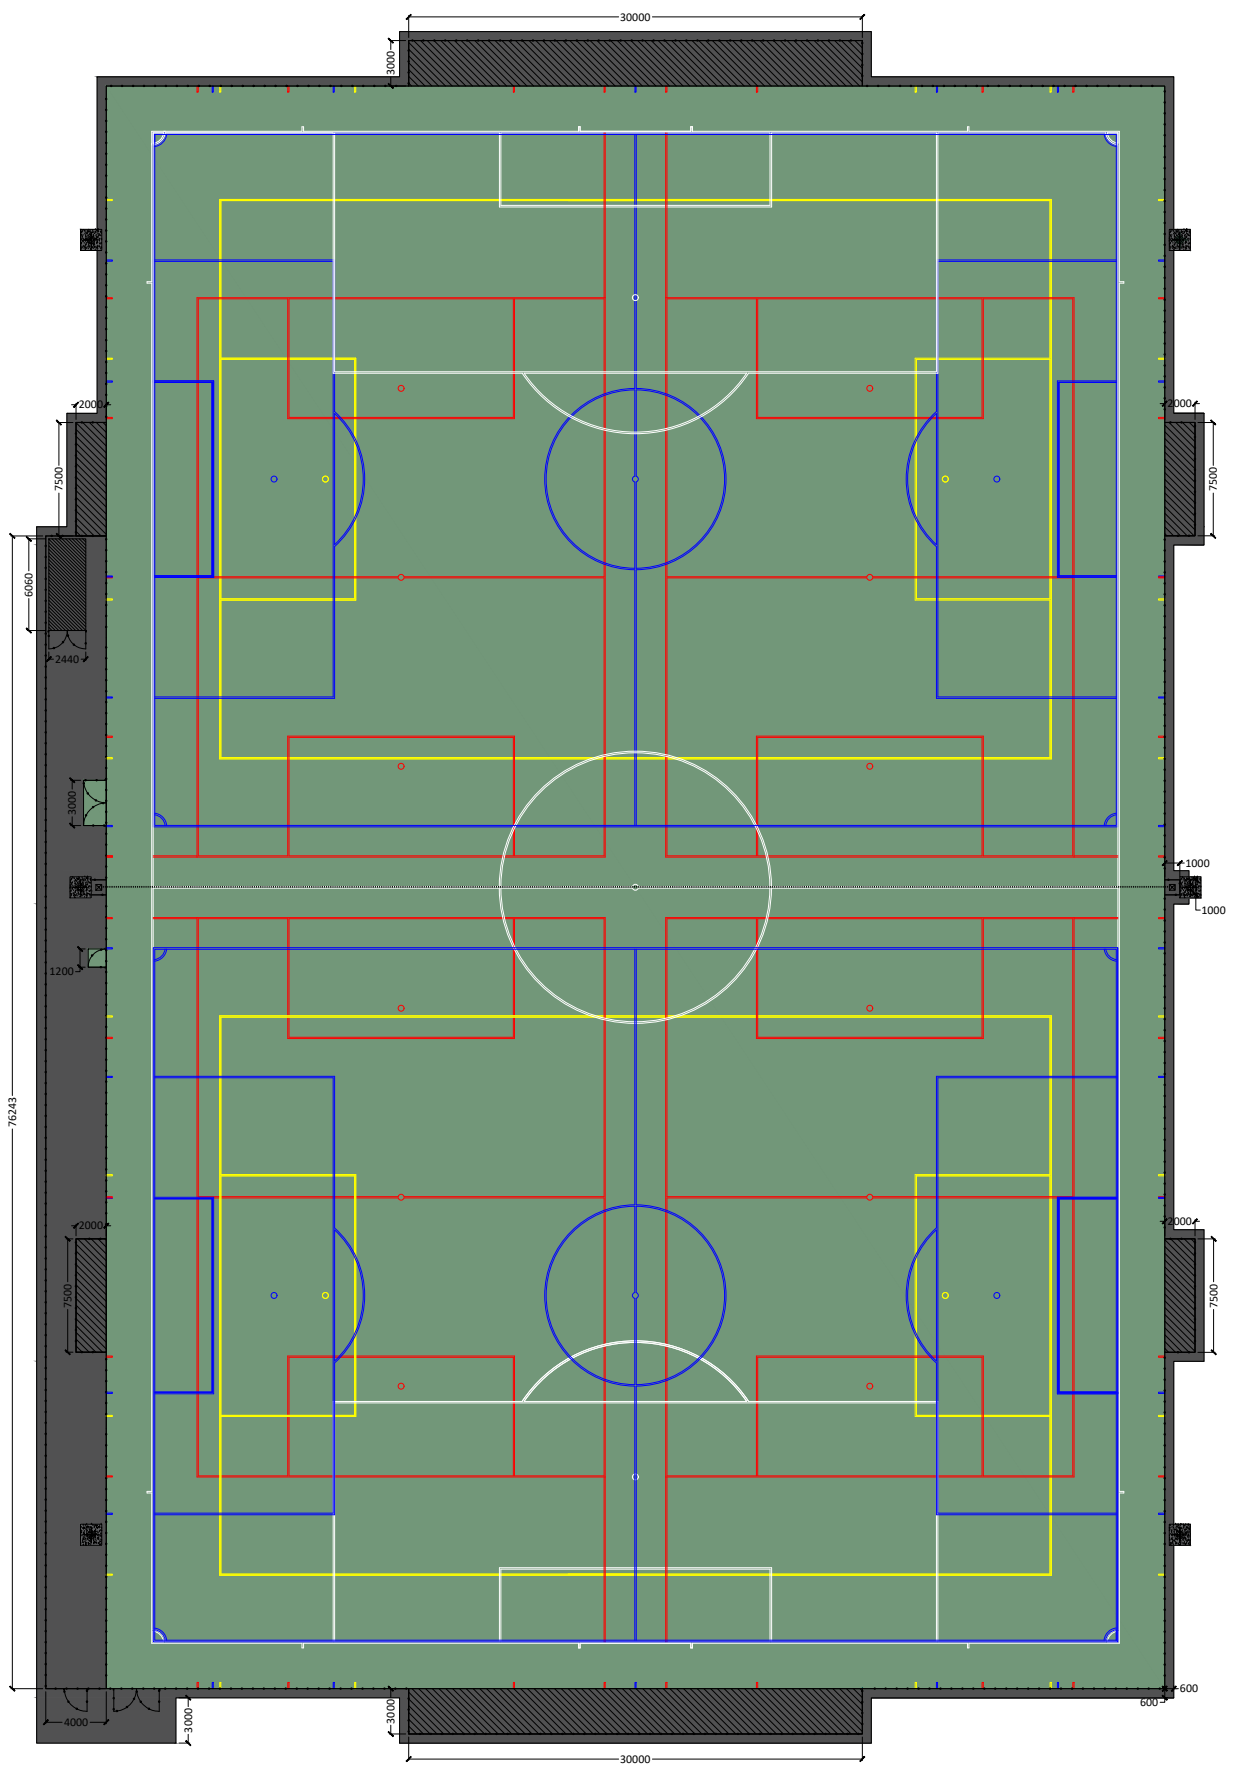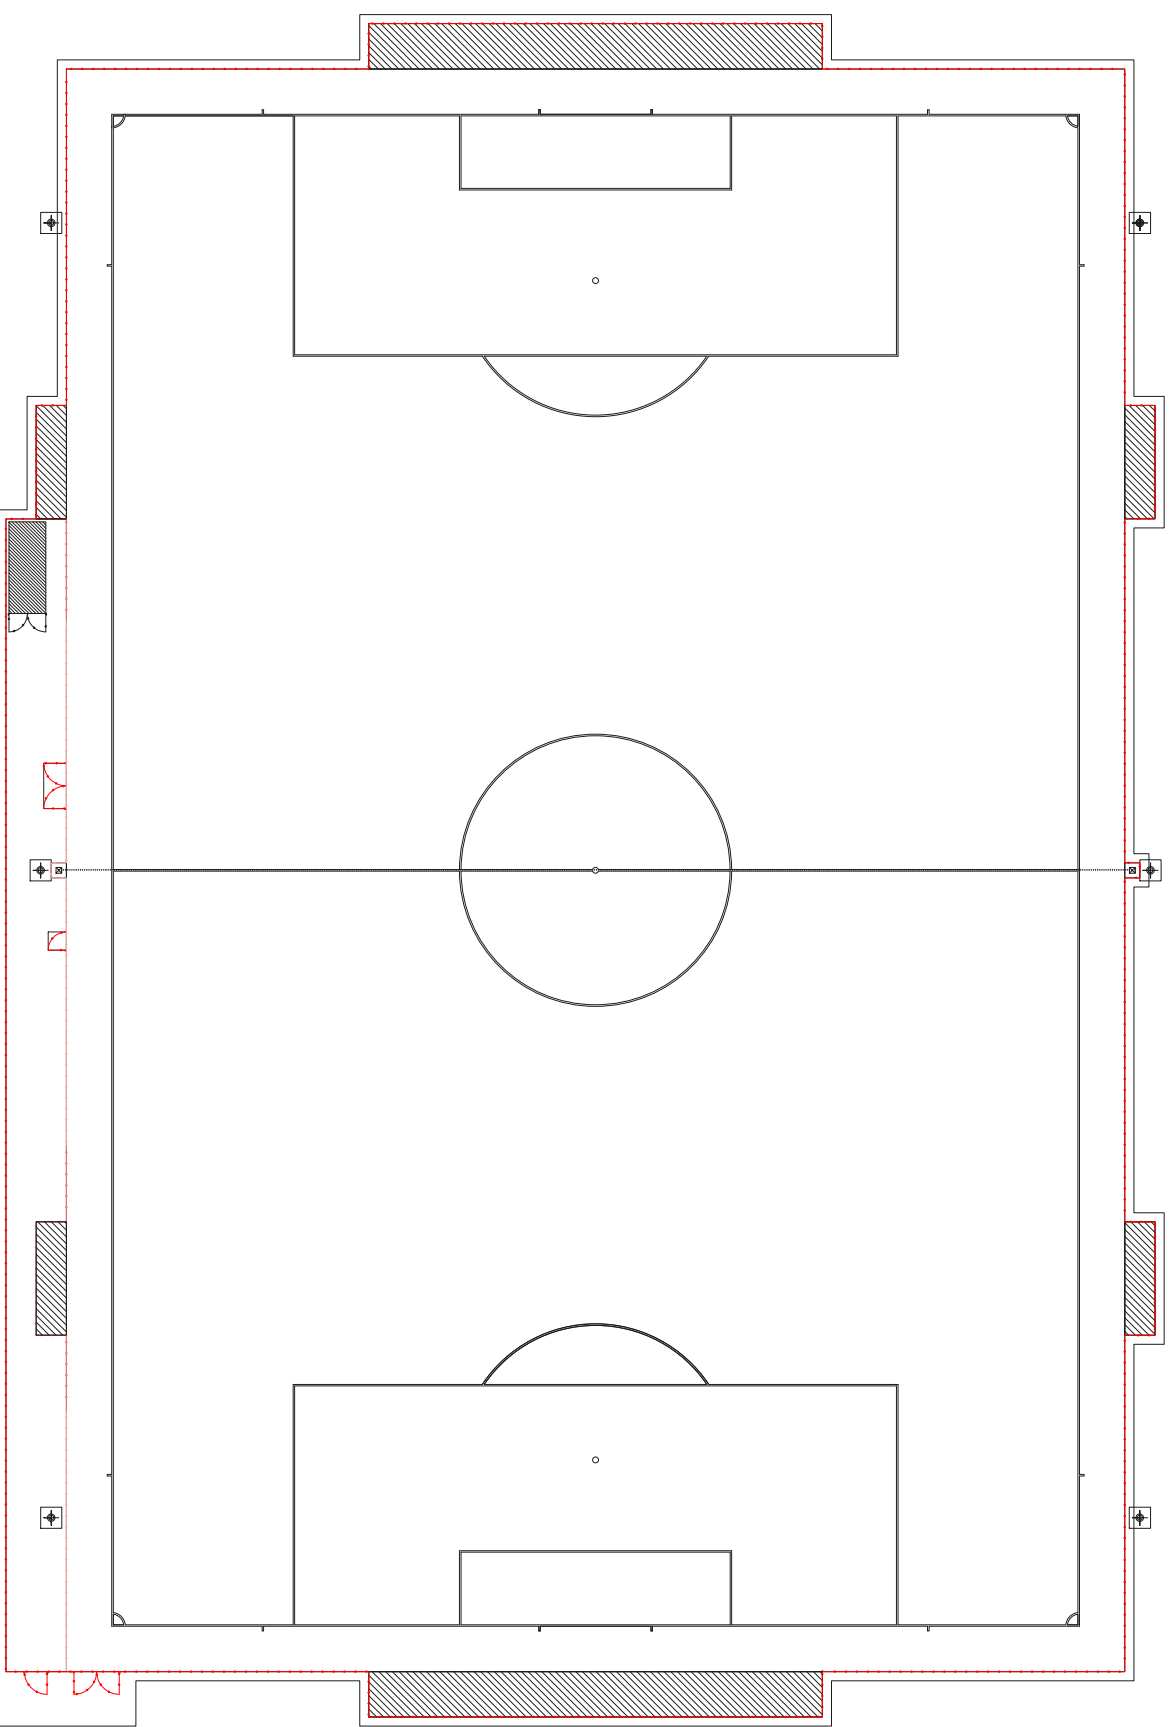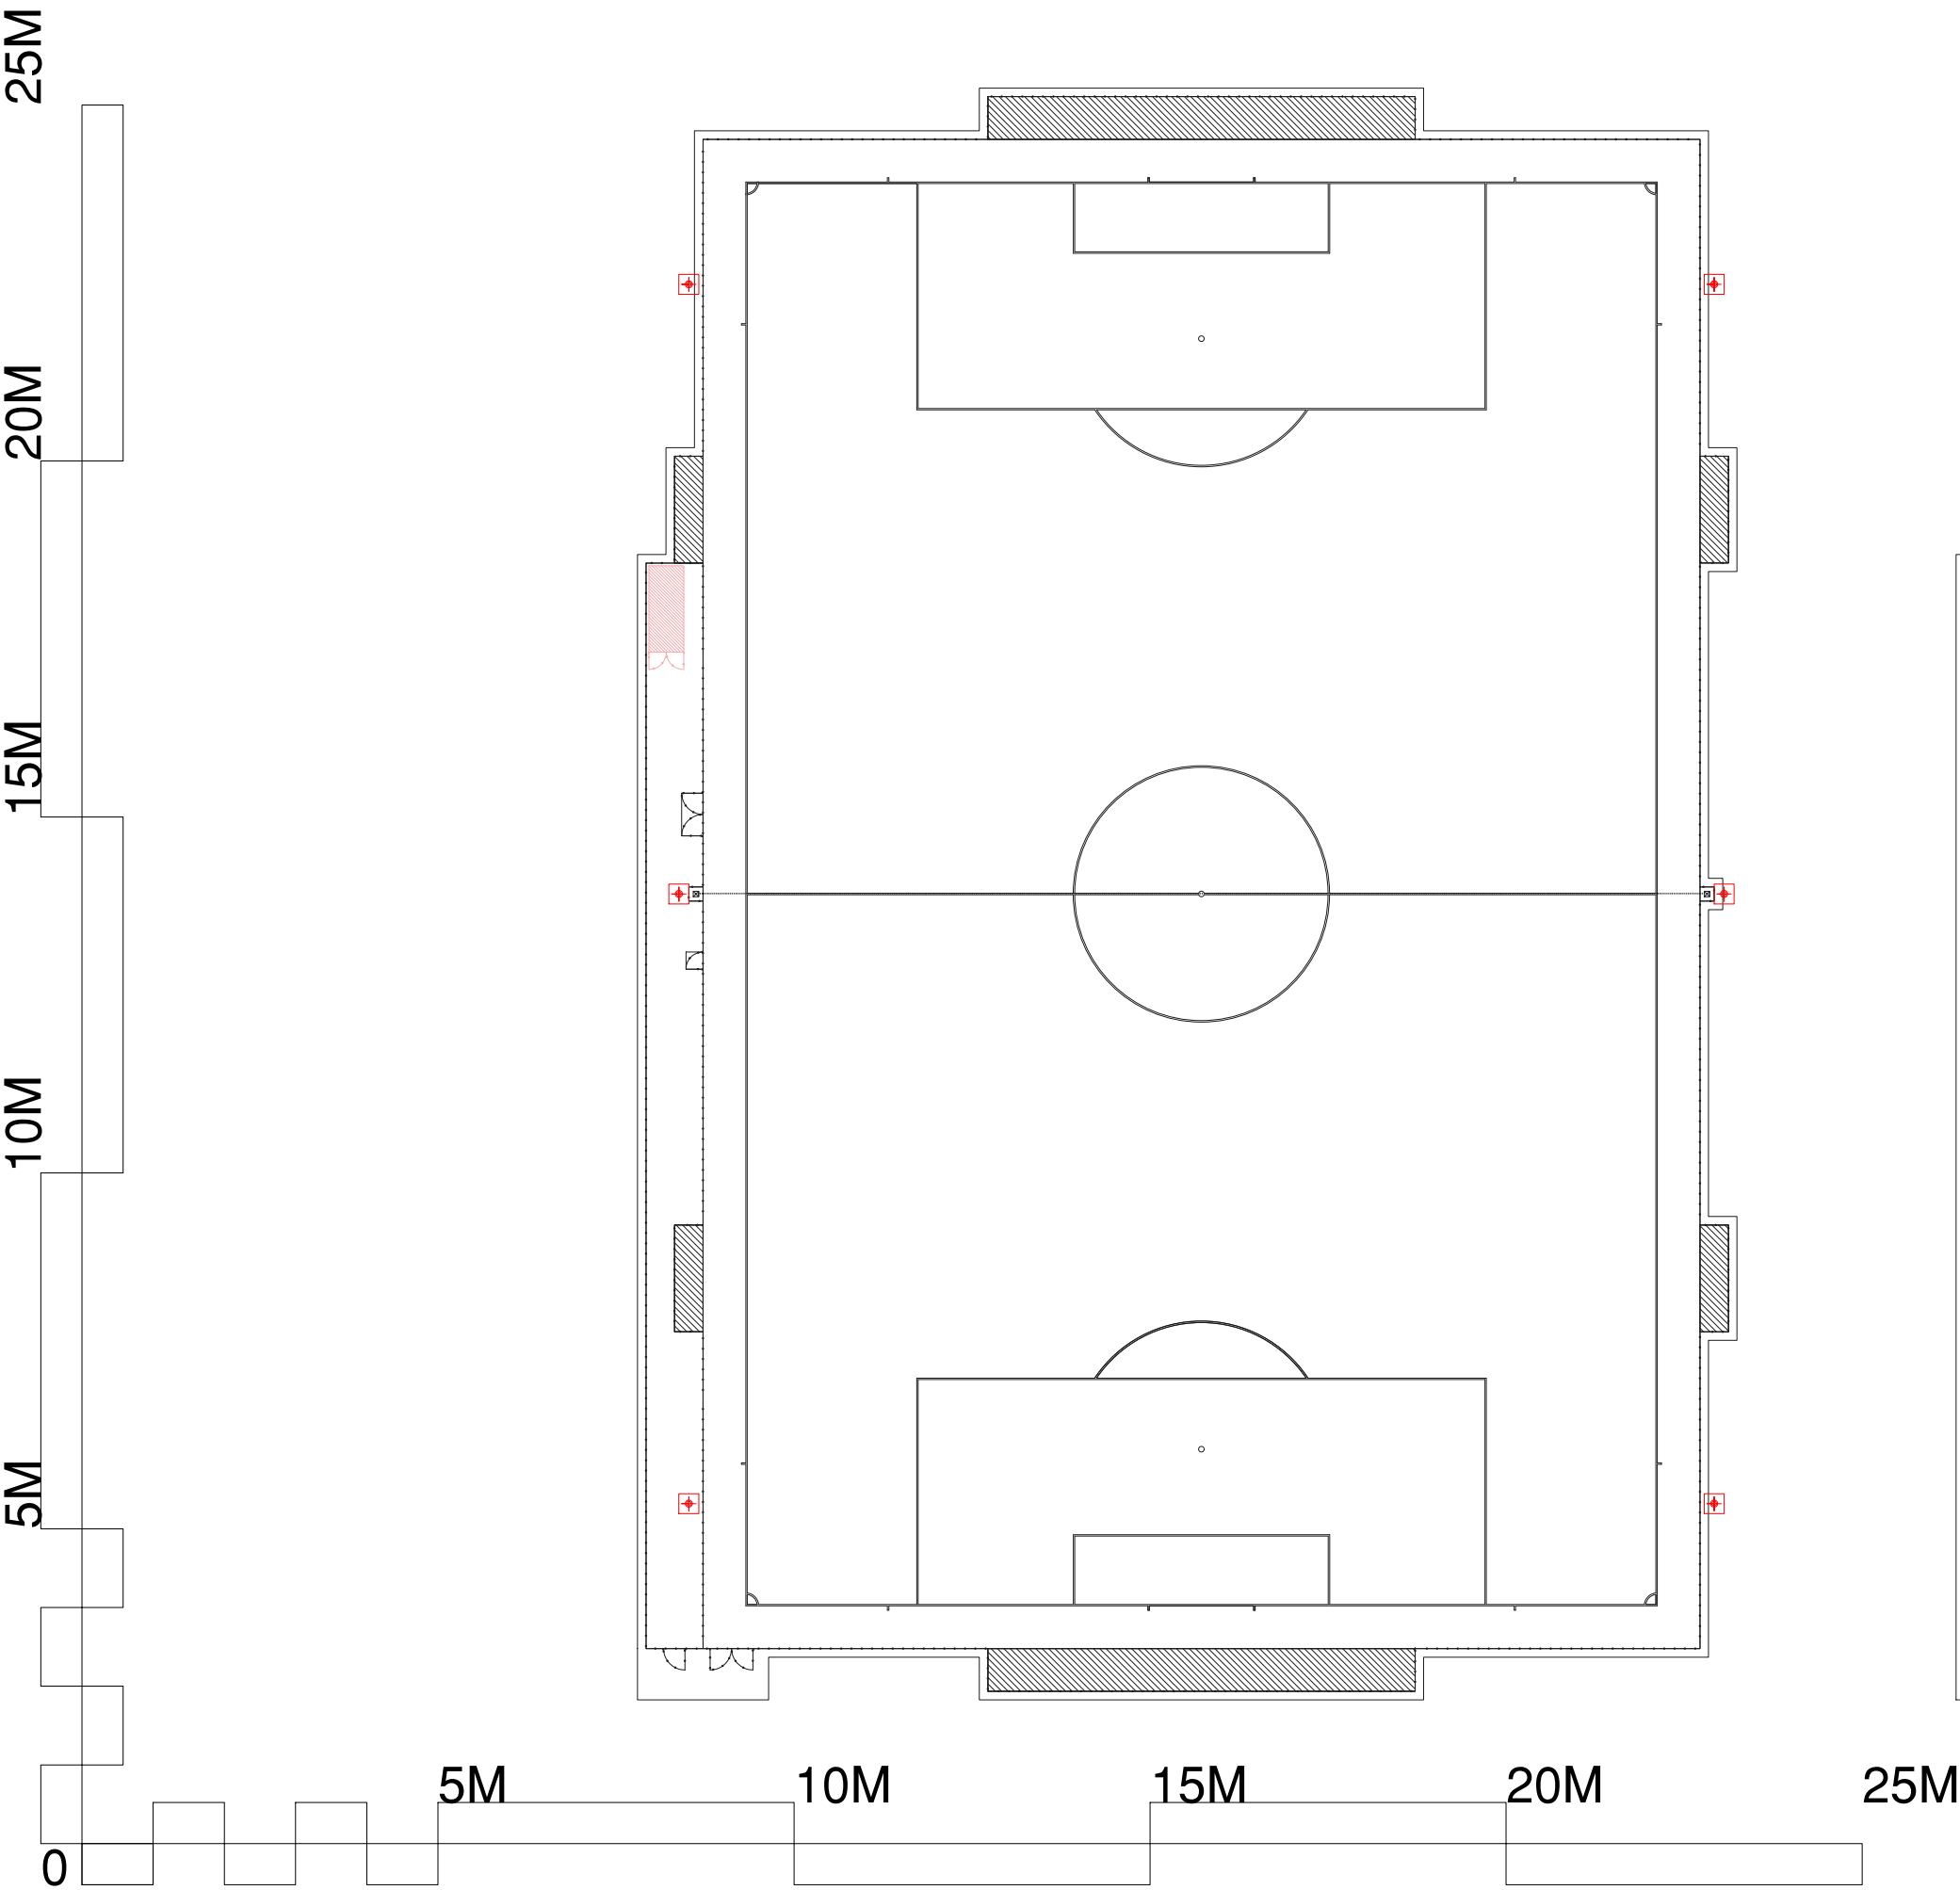

- 4.5M HIGH BALL STOP FENCE
- 2.0M HIGH PITCH BARRIER
- 1.2M HIGH PITCH BARRIER
- GATED AGP ENTRANCE
- GATED AGP ENTRANCE
- MAINTENANCE EQUIPMENT STORE
- FLOODLIGHT MAST WITH LED LUMINAIRES AND CONCRETE BASE FOUNDATION

4.50M HIGH OPEN STEEL MESH BALL STOP FENCING AND ENTRANCE GATES AROUND THE ENTIRE PITCH PERIMETER ENCLOSING ARTIFICIAL GRASS PITCH (AGP) FINISHED TO POLYESTER POWDER COATED RAL6005 DARK GREEN

3.0M HIGH MAINTENANCE / EMERGENCY GATED ENTRANCE FINISHED TO POLYESTER POWDER COATED RAL6005 DARK GREEN

3.0M HIGH PEDESTRIAN GATED ENTRANCE FINISHED TO POLYESTER POWDER COATED RAL6005 DARK GREEN

1.20M TO 2.0M HIGH OPEN STEEL MESH PITCH PERIMETER BARRIER AND ENTRANCE GATES INTERNALLY WITHIN THE AGP ENCLOSURE TO SEGREGATE ARTIFICIAL GRASS FIELD OF PLAY FROM ADJOINING HARD STANDING AREA FINISHED TO POLYESTER POWDER COATED RAL6005 DARK GREEN

15M HIGH FLOODLIGHT SYSTEM COMPRISING SIX (6NO.) MASTS MOUNTED WITH TWELVE (12NO.) LED LUMINAIRES FINISHED RAW ALUMINIUM TO A 2NO. / 2NO. / 2NO. ARRANGEMENT TO LONGITUDINAL SIDES OF AGP (PLUS 4NO. EXTRA LED LUMINAIRES AIMED OVER THE ADJACENT RUGBY PITCHES) FINISHED WITH SECTIONAL OCTAGONAL BASE-HINGE STEEL MASTS FINISHED GALVANISED (Z275) SELF-COLOURED

2.59M HIGH MAINTENANCE / SPORTS EQUIPMENT STORE COMPRISING HIGH-TENSILE RUST INHIBITING CORTEN STEEL FINISHED POLYESTER POWDER COATED RAL6005 DARK GREEN

**LABOSPORT**  
Labosport Ltd  
Unit 3, Aerial Way, Hucculiff, Nottinghamshire, NG15 6DW  
+44 (0)15 968 1398  
www.labosport.com  
info@labosport.co.uk

TROWBRIDGE TOWN COUNCIL  
DORIC PARK  
ARTIFICIAL GRASS PITCH (AGP)

AGP ELEVATIONS  
DRAWING: PLANNING TB 01  
DATE: 18-01-08 17.11.19  
PROJECT: 18-0108 BM25583 0346 06  
PAPER SIZE: A1 SCALE: 1:100