


Plan
1:50 @ A3

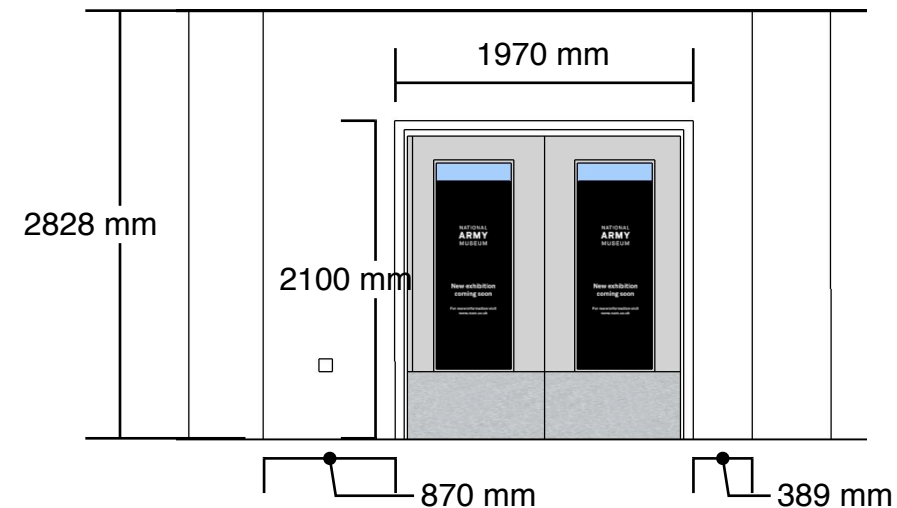

Elevation 1
1:50 @ A3

DO NOT SCALE FROM THIS
DRAWING: ALL DIMENSIONS
TO BE CHECKED ON SITE.
DESIGNER TO BE NOTIFIED OF
ANY DISCREPANCIES.
COPYRIGHT: NATIONAL ARMY
MUSEUM.

**NOTE: PLEASE REFER TTO
MANUFACTURERS DETAILED
DRAWINGS FOR STRUCTURAL
AND FIXING DETAILS.**

Notes:

1. Gallery Layout

NATIONAL
ARMY
MUSEUM


Area:
Focus Gallery

Project Title:


Drawing Title:
General Arrangement

Issue: 1
Date: 06.06.19
Description: GA
Drawn: SG
Checked:
Amended:


No part of this drawing may
be reproduced or transferred
to another party without
permission from the NAM.

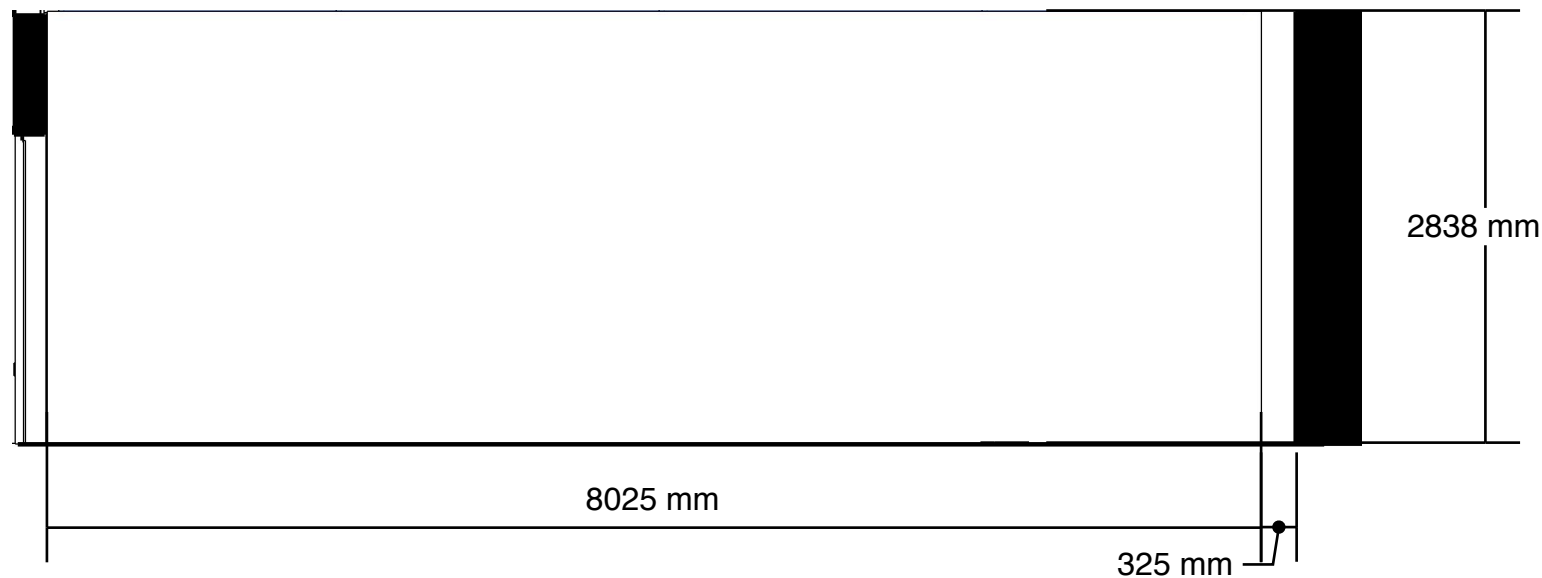

Elevation 2
1:50 @ A3

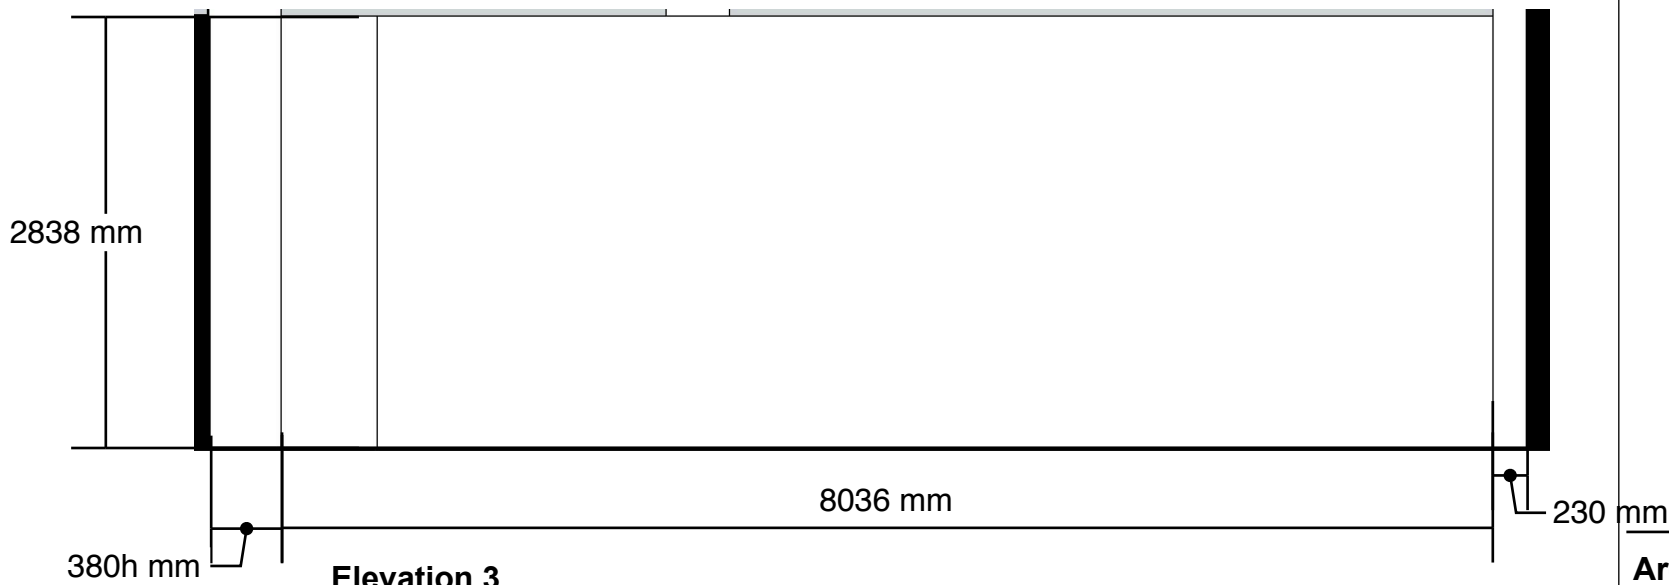

Elevation 3
1:50 @ A3

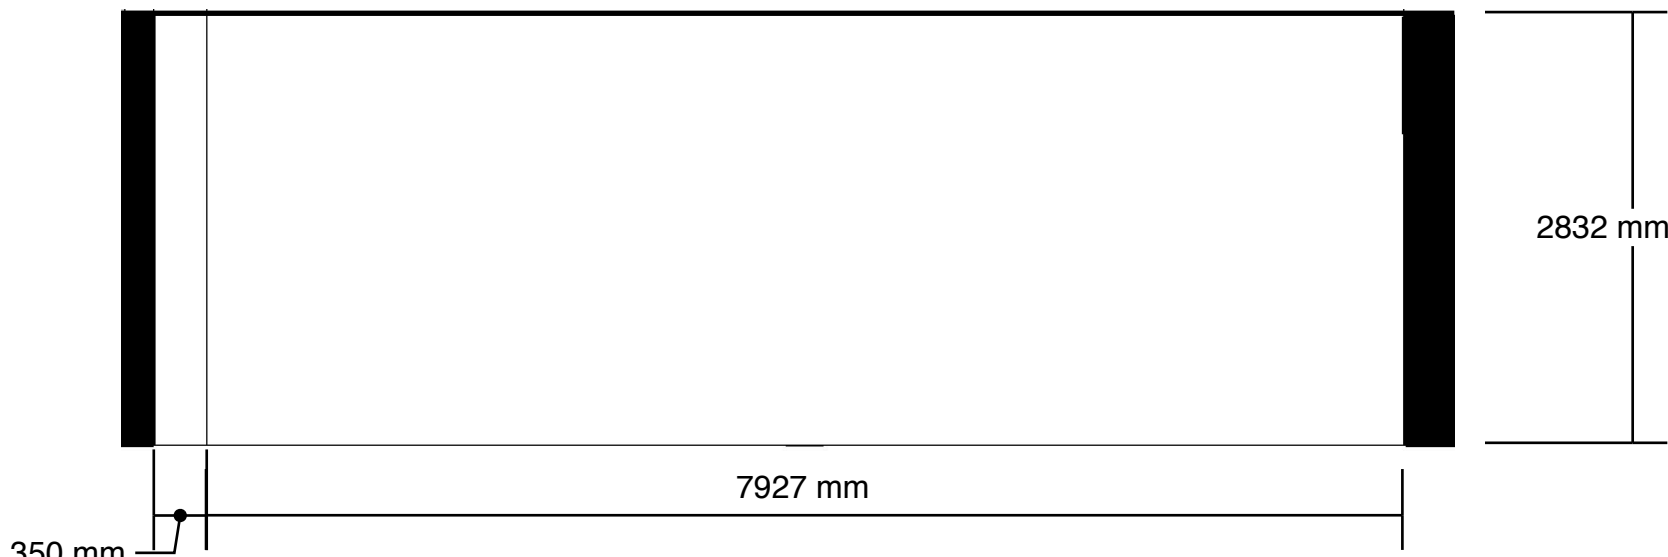

Elevation 4
1:50 @ A3

DO NOT SCALE FROM THIS
DRAWING: ALL DIMENSIONS
TO BE CHECKED ON SITE.
DESIGNER TO BE NOTIFIED OF
ANY DISCREPANCIES.
COPYRIGHT: NATIONAL ARMY
MUSEUM.

NOTE: PLEASE REFER TTO
MANUFACTURERS DETAILED
DRAWINGS FOR STRUCTURAL
AND FIXING DETAILS.

Notes:

2. Gallery Layout

NATIONAL
ARMY
MUSEUM


Area:
Focus Gallery

Project Title:

Drawing Title:
General Arrangement

Issue: 1
Date: 17.09.19
Description: GA
Drawn: SG
Checked:
Amended:

No part of this drawing may
be reproduced or transferred
to another party without
permission from the NAM.

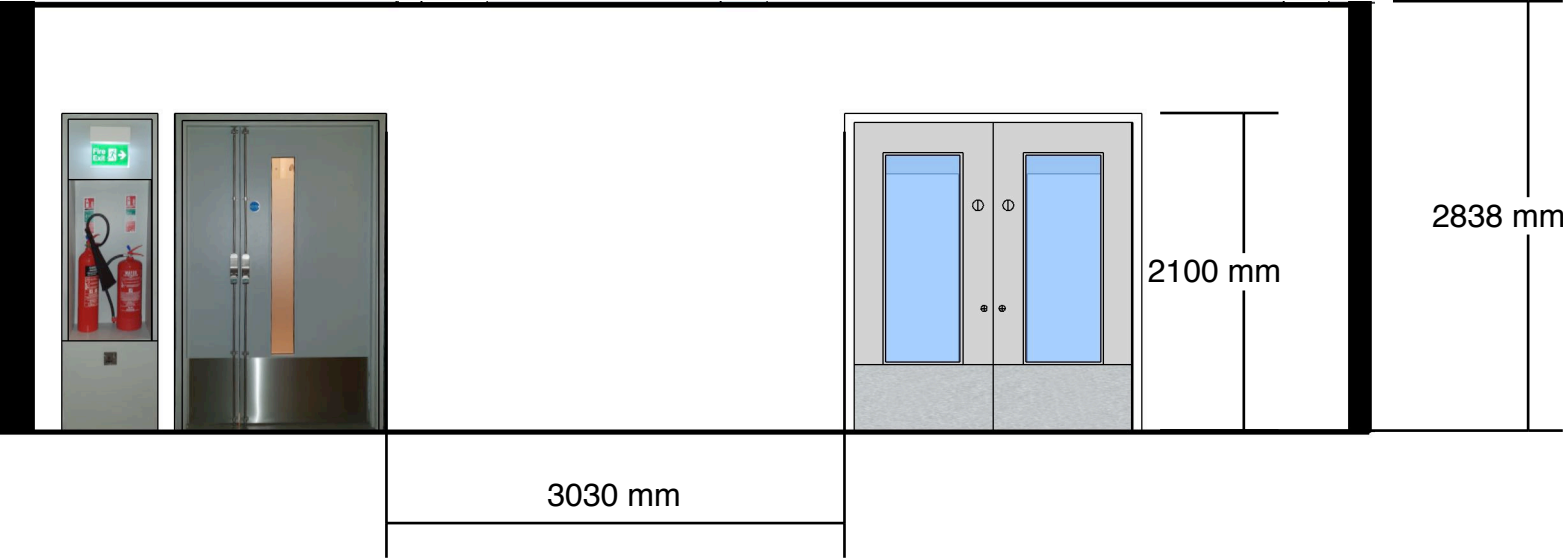

Elevation 4
1:50 @ A3

DO NOT SCALE FROM THIS
DRAWING: ALL DIMENSIONS
TO BE CHECKED ON SITE.
DESIGNER TO BE NOTIFIED OF
ANY DISCREPANCIES.
COPYRIGHT: NATIONAL ARMY
MUSEUM.

NOTE: PLEASE REFER TTO
MANUFACTURERS DETAILED
DRAWINGS FOR STRUCTURAL
AND FIXING DETAILS.

Notes:

3. Gallery Layout

NATIONAL
ARMY
MUSEUM


Area:
Focus Gallery

Project Title:

Drawing Title:
General Arrangement

Issue: 1
Date: 17.09.19
Description: Elevations
Drawn: SG
Checked:
Amended:

No part of this drawing may
be reproduced or transfered
to another party without
permission from the NAM.

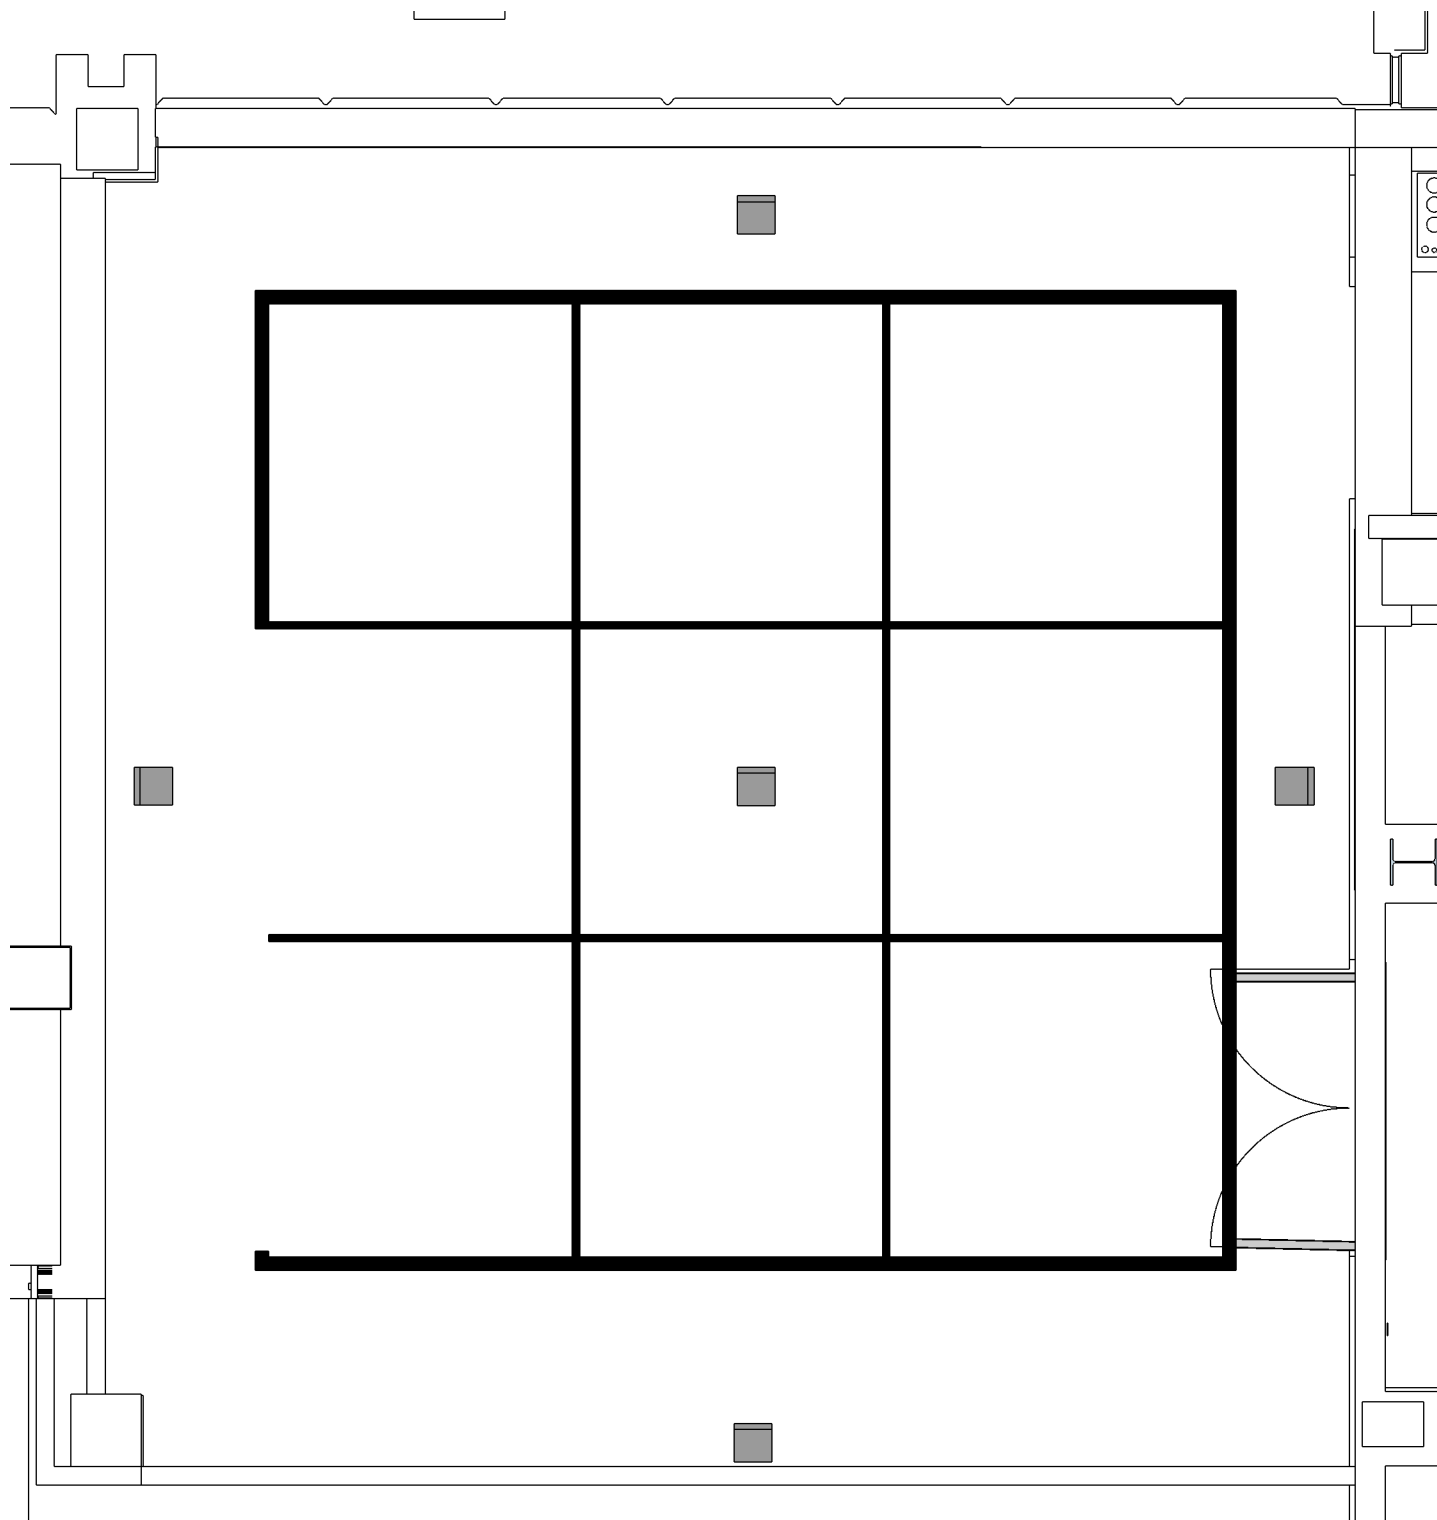

DO NOT SCALE FROM THIS
DRAWING: ALL DIMENSIONS
TO BE CHECKED ON SITE.
DESIGNER TO BE NOTIFIED OF
ANY DISCREPANCIES.
COPYRIGHT: NATIONAL ARMY
MUSEUM.

NOTE: PLEASE REFER TTO
MANUFACTURERS DETAILED
DRAWINGS FOR STRUCTURAL
AND FIXING DETAILS.

Notes:

Lighting Track

NATIONAL
ARMY
MUSEUM

Area:
Focus Gallery

Project Title:

Drawing Title:
General Arrangement

ssue: 1
Date: 06.06.19
Description: GA
Drawn: SG
Checked:
Amended:

No part of this drawing may
be reproduced or transferred
to another party without
permission from the NAM.