




Example of cornice

Reflected Ceiling Plan Notes

- 1. Existing trunking on ceiling in lift lobby to be removed and cabling re-routed into ceiling void
- All surface mounted fittings to be removed prior to painting, then refit after painting.

Reflected Ceiling Plan Key

- Ceiling Treatment 01
Ceiling to be boarded over and skimmed, Paint finish
- Ceiling Treatment 02
localized plaster fill and smoothing required, Paint finish
- Ceiling Treatment 03
New drop ceiling on metal frame to line through, 12.5mm plasterboard, 3mm skim with paint finish
- Decorative cornice to match existing

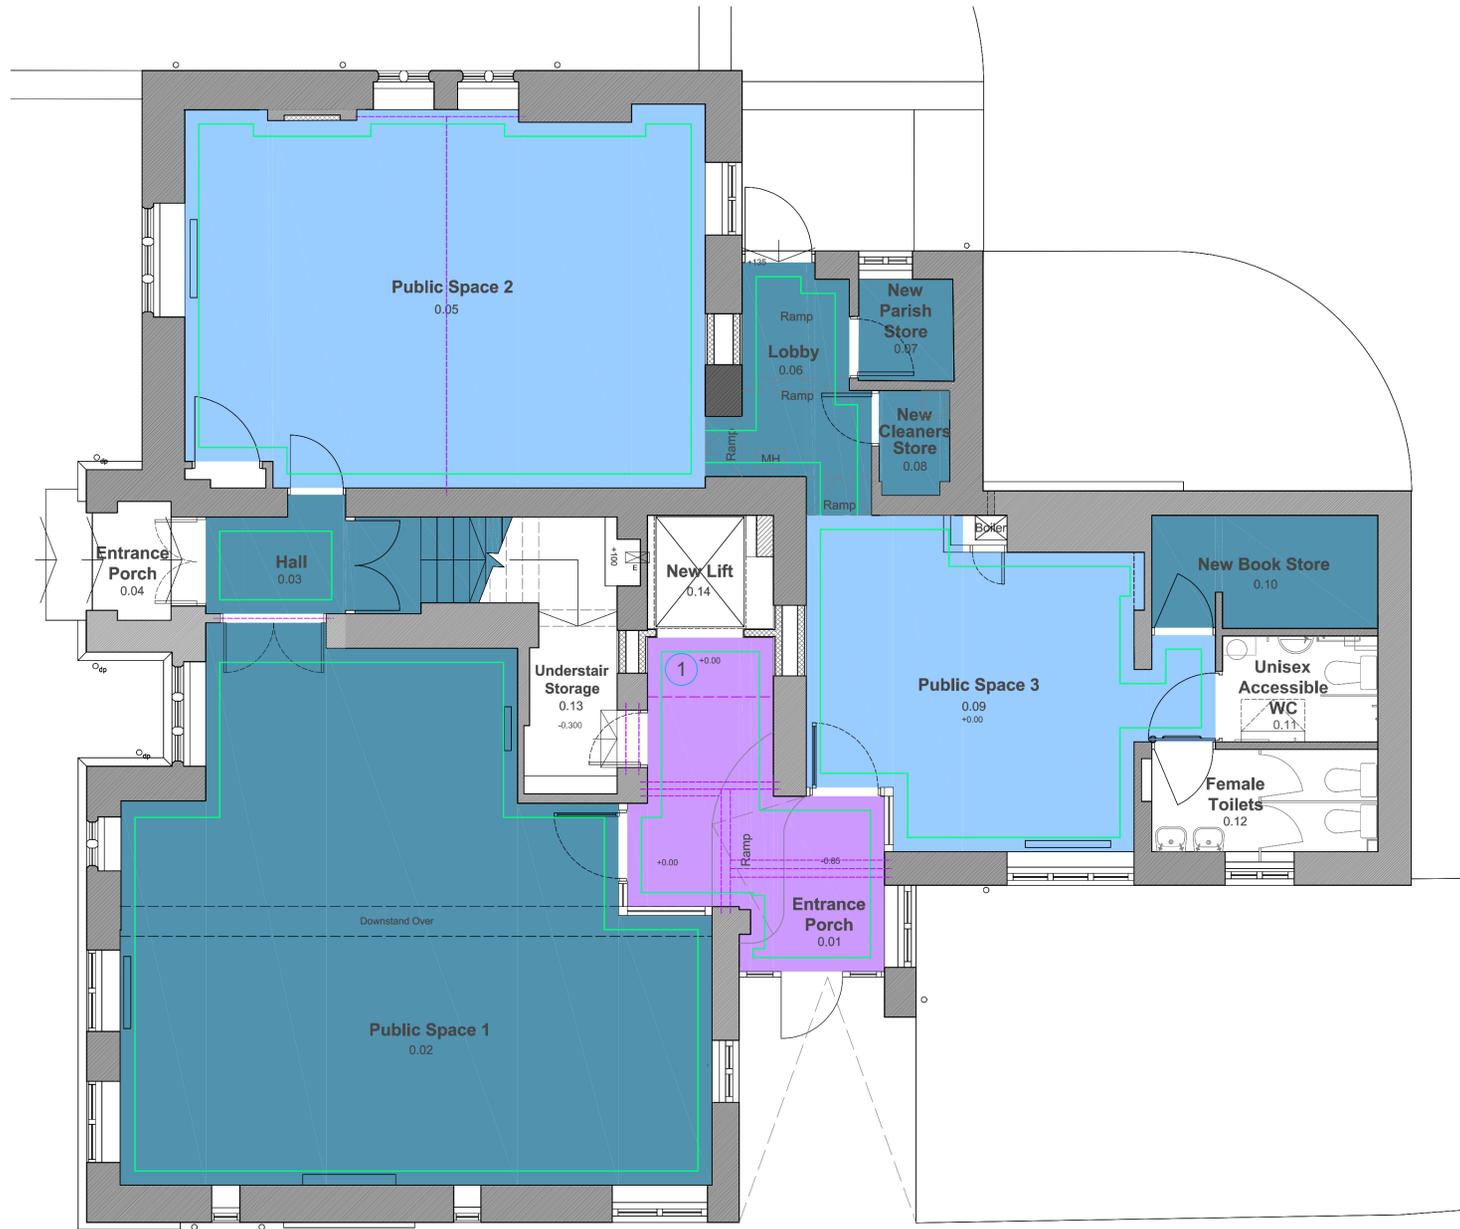

Ground Floor, Fire Strategy Plan



First Floor, Fire Strategy Plan



The title, copyright and confidential information in this document belongs to Orme Limited, all rights reserved. This drawing is to be read in conjunction with other documents issued by the Architect. Only figured dimensions to be used. Contractors not to scale from this drawing and must check all dimensions before proceeding. Any discrepancies reported to the Architect immediately.

orme

Street Parish Rooms

revision	revision date	title	Reflected Ceiling Plans
a - updated lighting plan added	06.11.19	date	23.10.19
		scale	1:50 @ A1
		drg	1228/171 rev A