


NOTES:  
**Do not scale dimensions.**  
**If in doubt, please ask!**

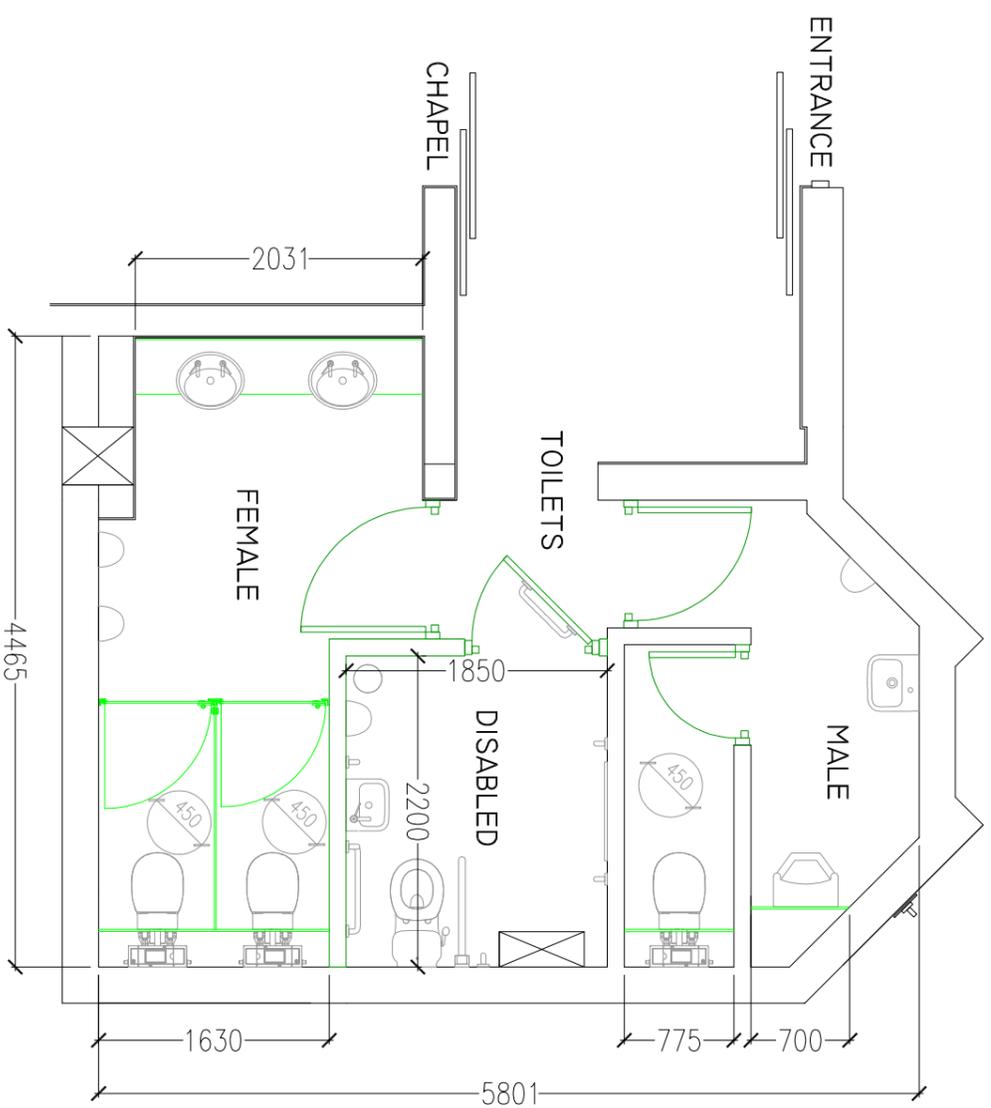

Directorate of Housing & Property Services  
 Council Offices  
 Foster Avenue  
 Beeston  
 Nottingham  
 NG9 1AB  
 Email: [env@broxtowe.gov.uk](mailto:env@broxtowe.gov.uk)  
 Tel: (0115) 917 7777  
 Fax: (0115) 917 3600

PROJECT: BRAMCOTE CREMATORIUM  
 Serenity Chapel Toilets

TITLE: As proposed

SCALE: 1:50 DATE: 23/07/2018

DRAWN: JB	CHECK: XX	CDM CHECK:
-----------	-----------	---------------

DWG No: CW19-001-03