


Henrymoore Existing

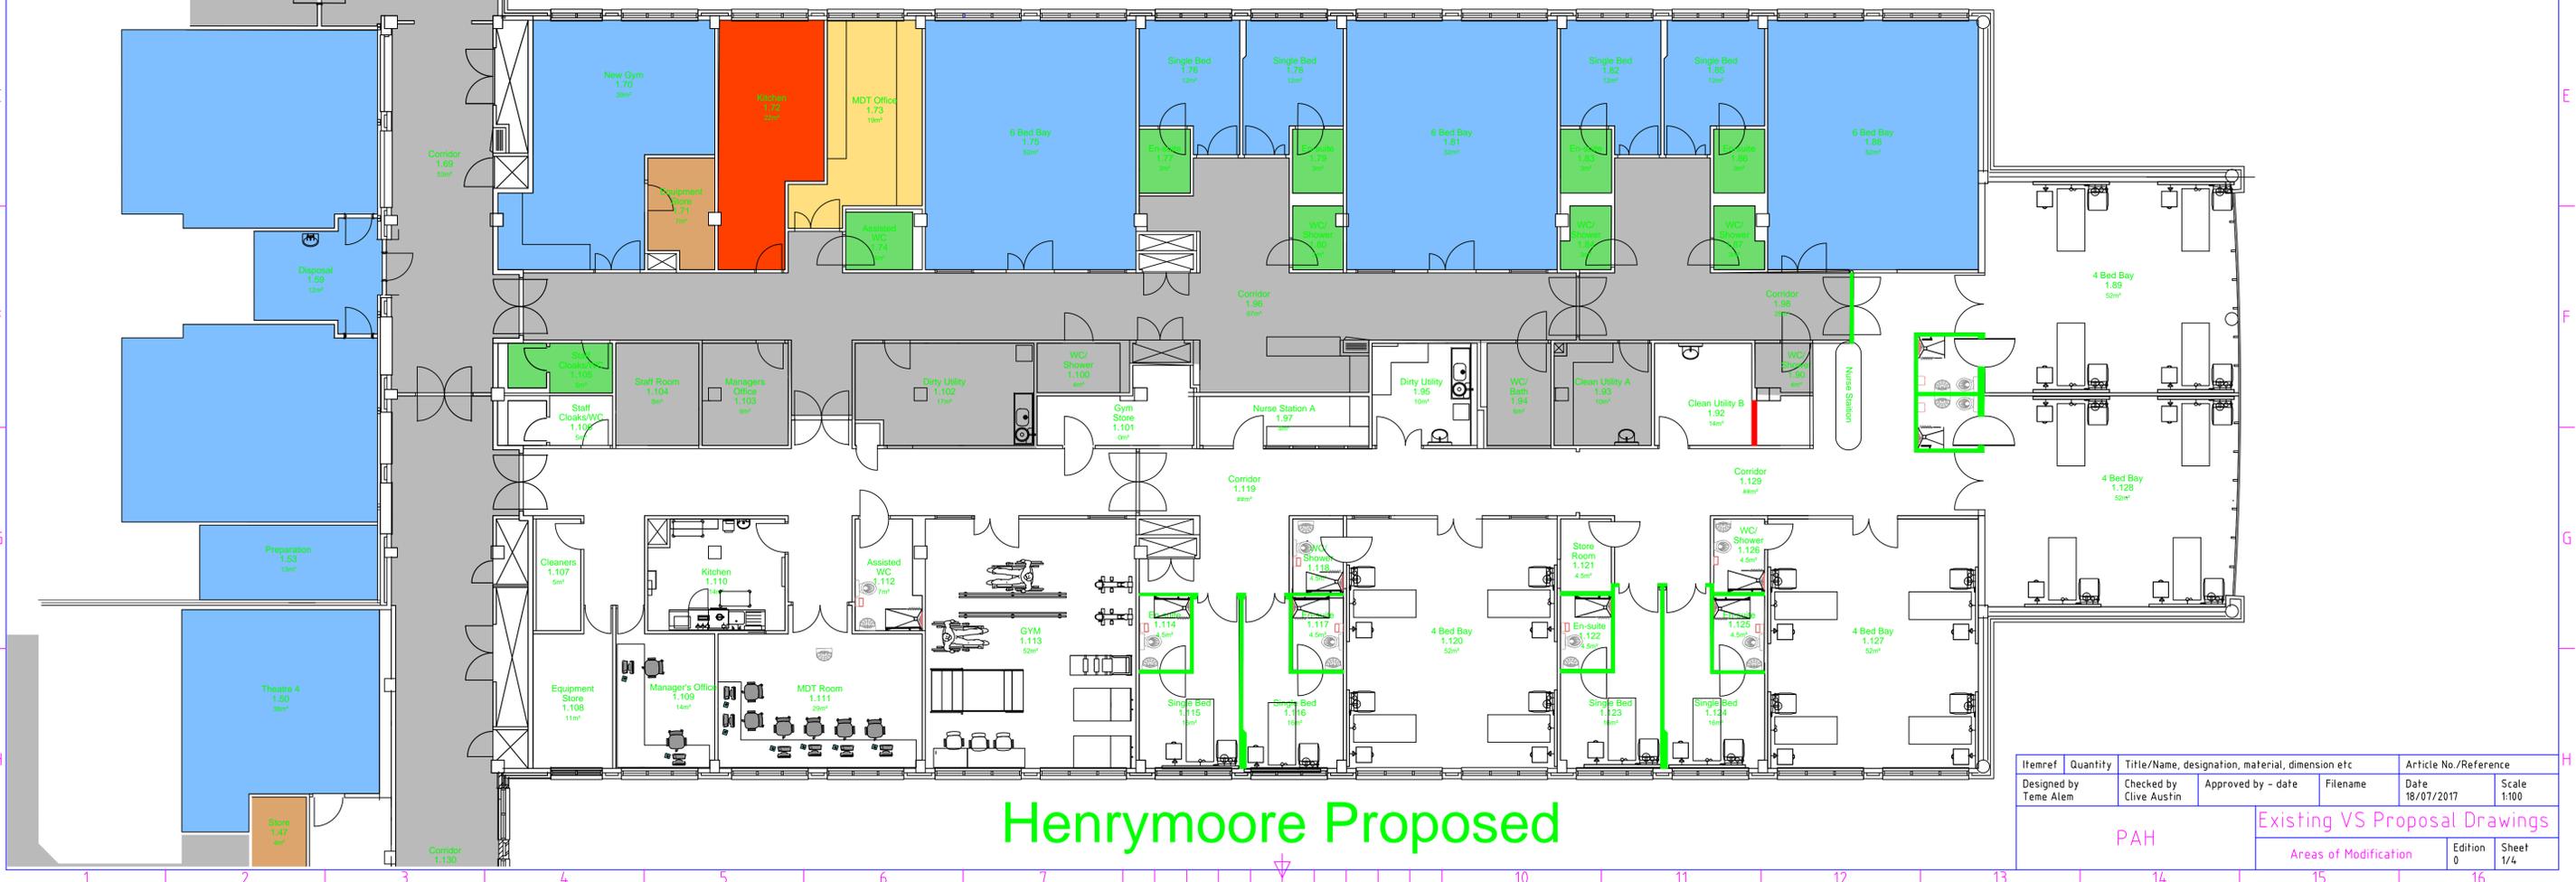

Henrymoore Proposed

| Itemref | Quantity | Title/Name, designation, material, dimension etc | Article No./Reference |
|--------------------------|----------------------------|--|-----------------------|
| Designed by Teme Alem | Checked by Clive Austin | Approved by - date | Filename |
| Date 18/07/2017 | Scale 1:100 | Existing VS Proposal Drawings | |
| PAH | | Areas of Modification | Edition 0 |
| | | | Sheet 1/4 |