



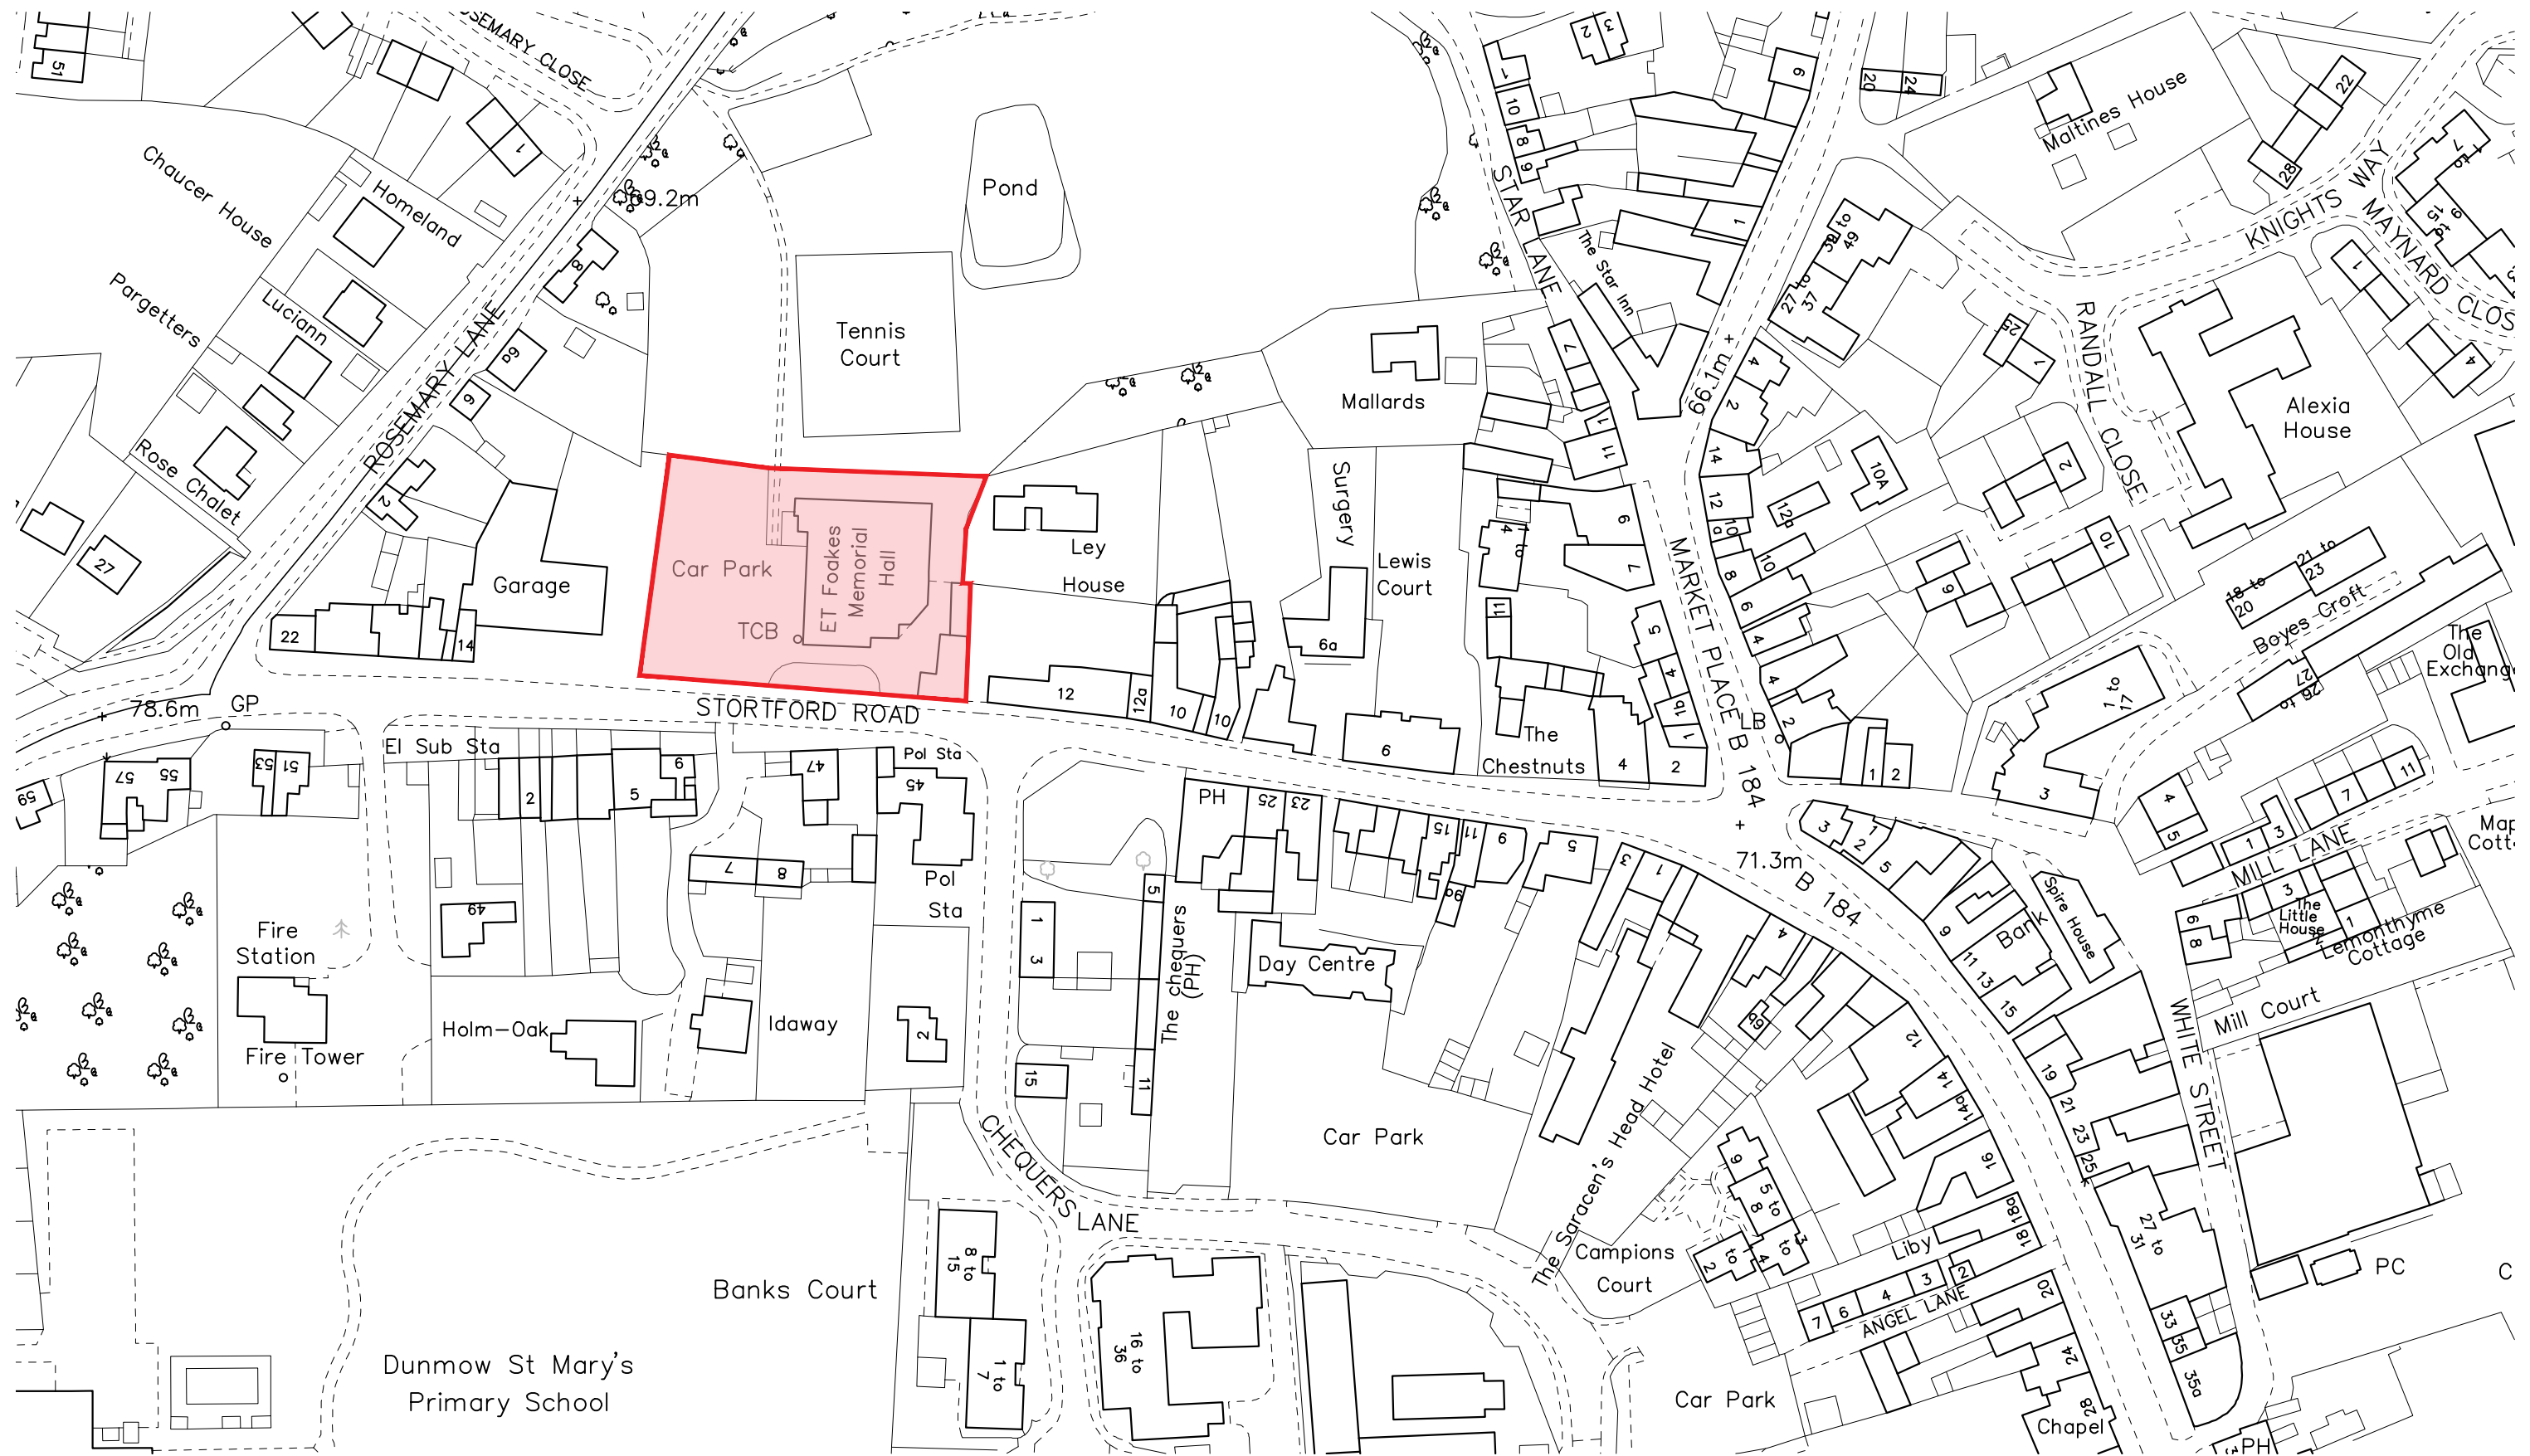

Foakes Memorial Hall, Stortford Road, Dunmow, Essex, CM6 1DA Location Plan

Scale at 1-125

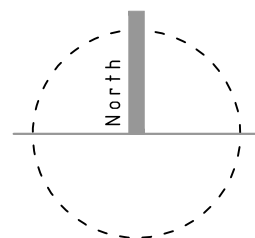

EPA structural engineering & architectural services	WEST END BARN, THE STREET, RAYNE, BRAINTREE, ESSEX, CM77 6RY T 01376 349929 e info@epadesign.co.uk w www.epadesign.co.uk		Drawn DF	Org 11066 01
			Date March 2016	
			Scale 1:1250	
			Paper A3	
		Project		