


Note: Do not scale from drawing, check dimensions on site



This drawing is copyright ©

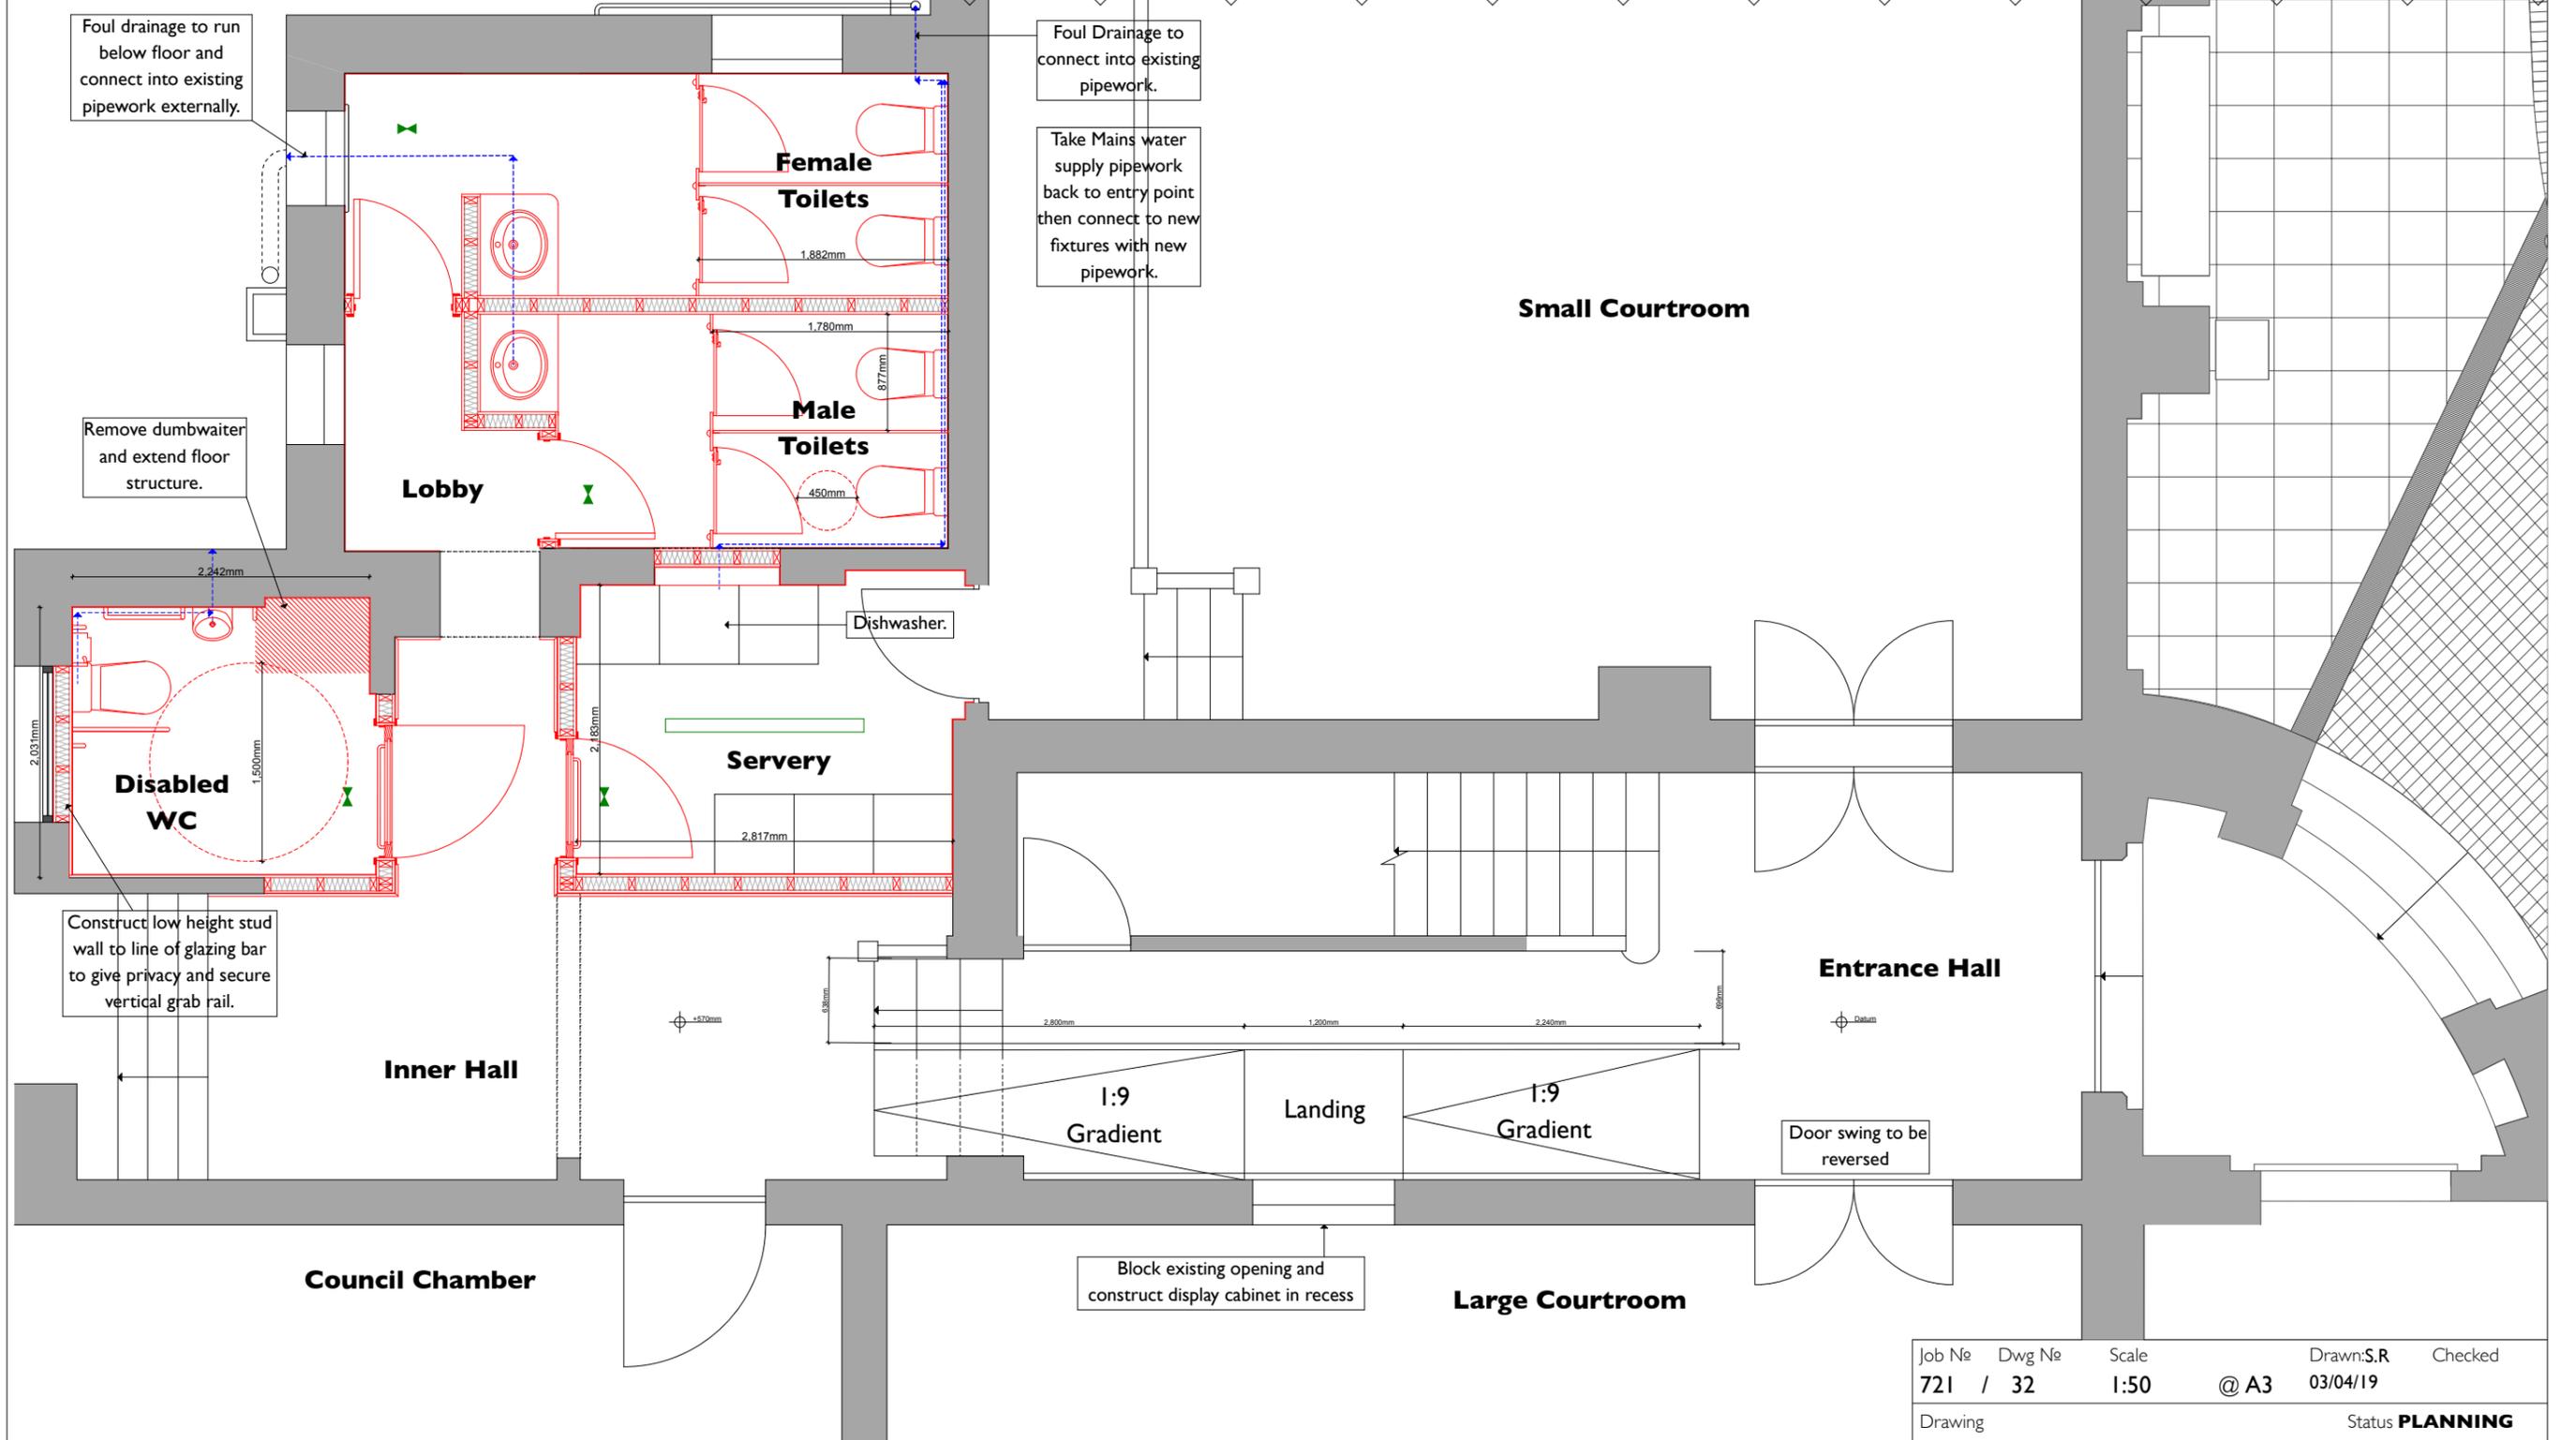

Internal Toilets and Ramped Access, Plan - 1:50

Legend:

- LED Emergency Lighting Bulkhead 3 W RS Stock No. 795-9378
- Eterna Eco 45W Cool White LED Weatherproof Batten - 5ft Single. Item code: 61053

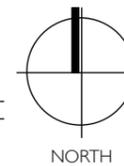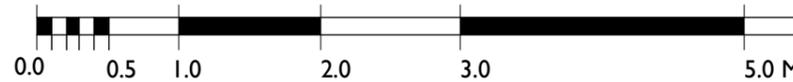

Job No	Dwg No	Scale	Drawn:S.R	Checked
721	/ 32	1:50	@ A3	03/04/19
Drawing			Status PLANNING	
Rev				
G.W Staniforth Trust				
Guildhal Internal Improvements, Guildhall Thetford				
Nicholas Warns Architect Ltd.				
64 Bishopgate Norwich, NRI 4AA tel: 01603 622056				
www.nicholaswarns.com email: info@nicholaswarns.com				

