




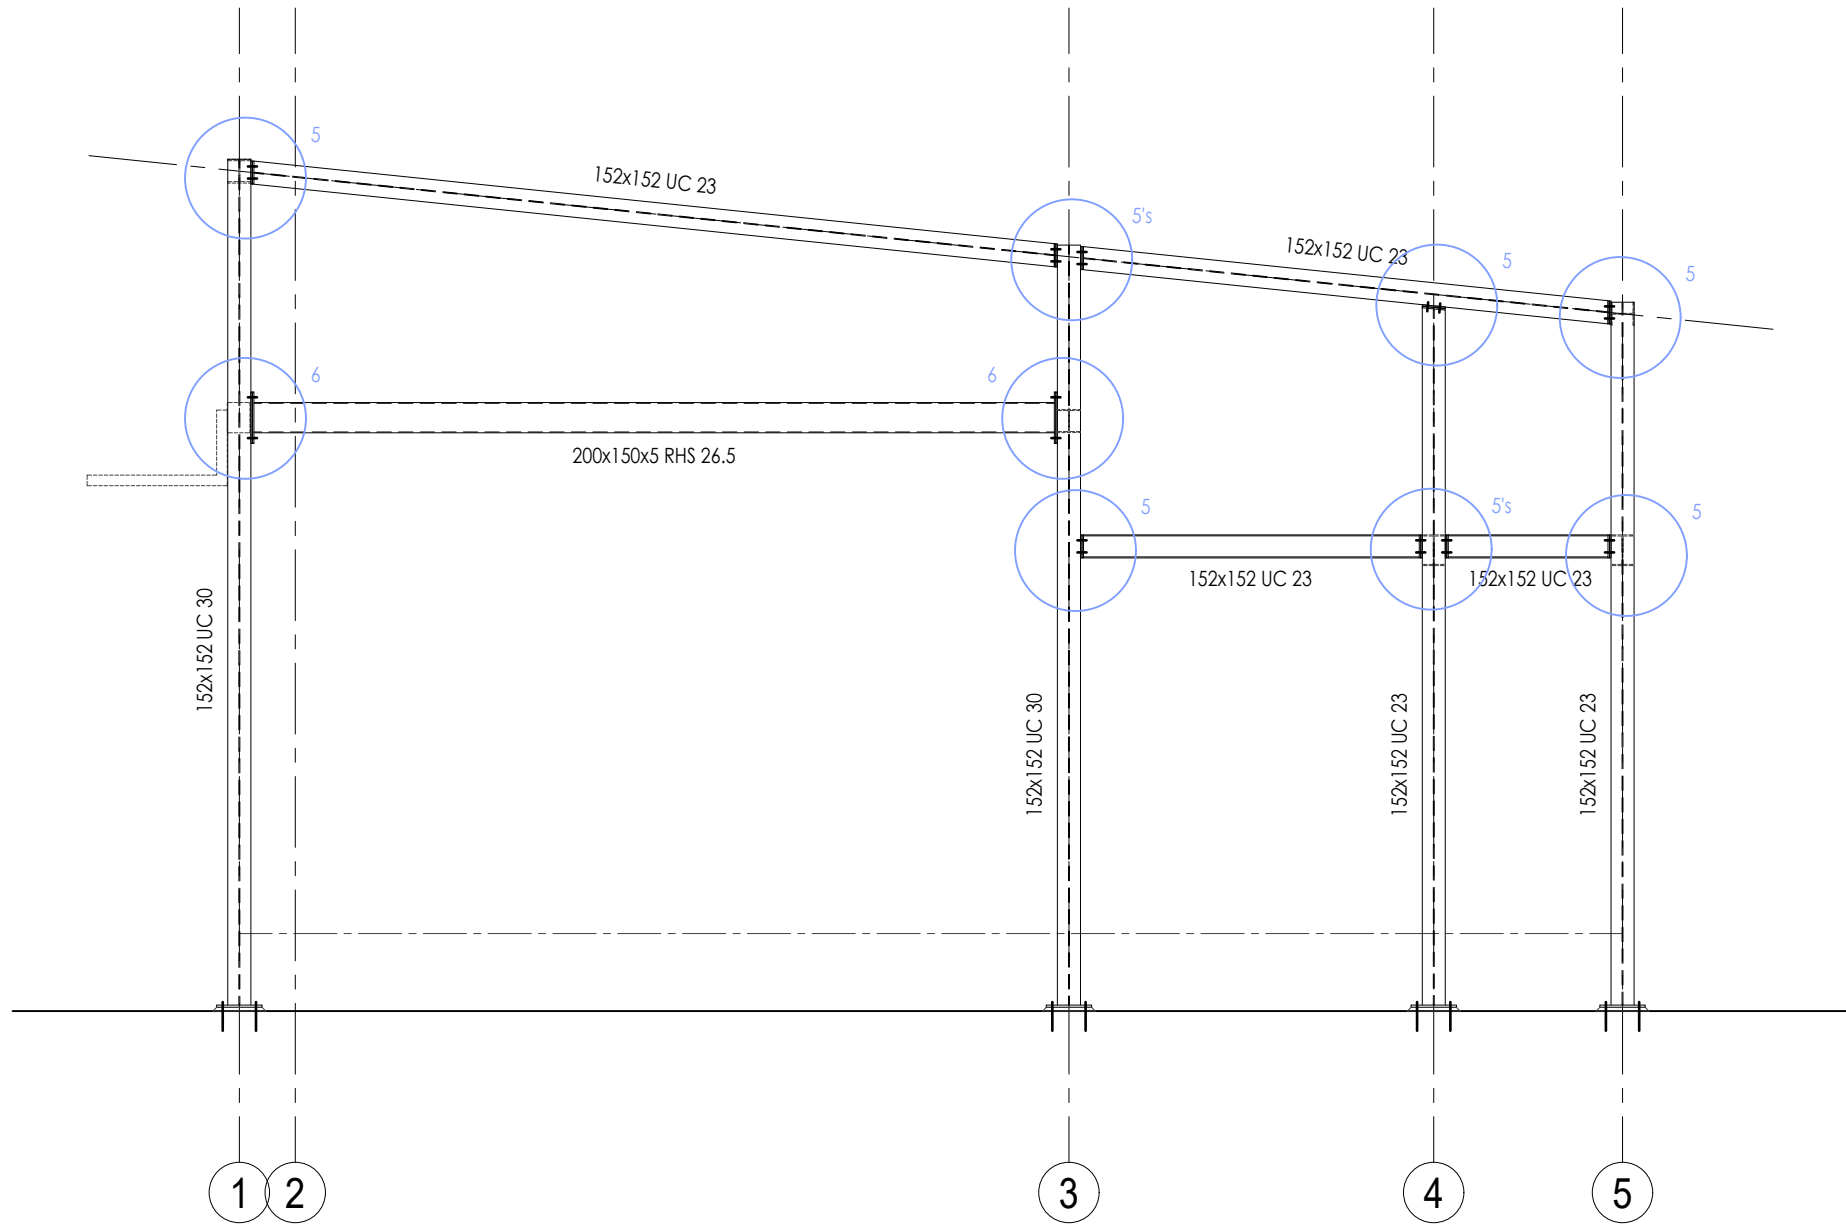


ELEVATION GL A

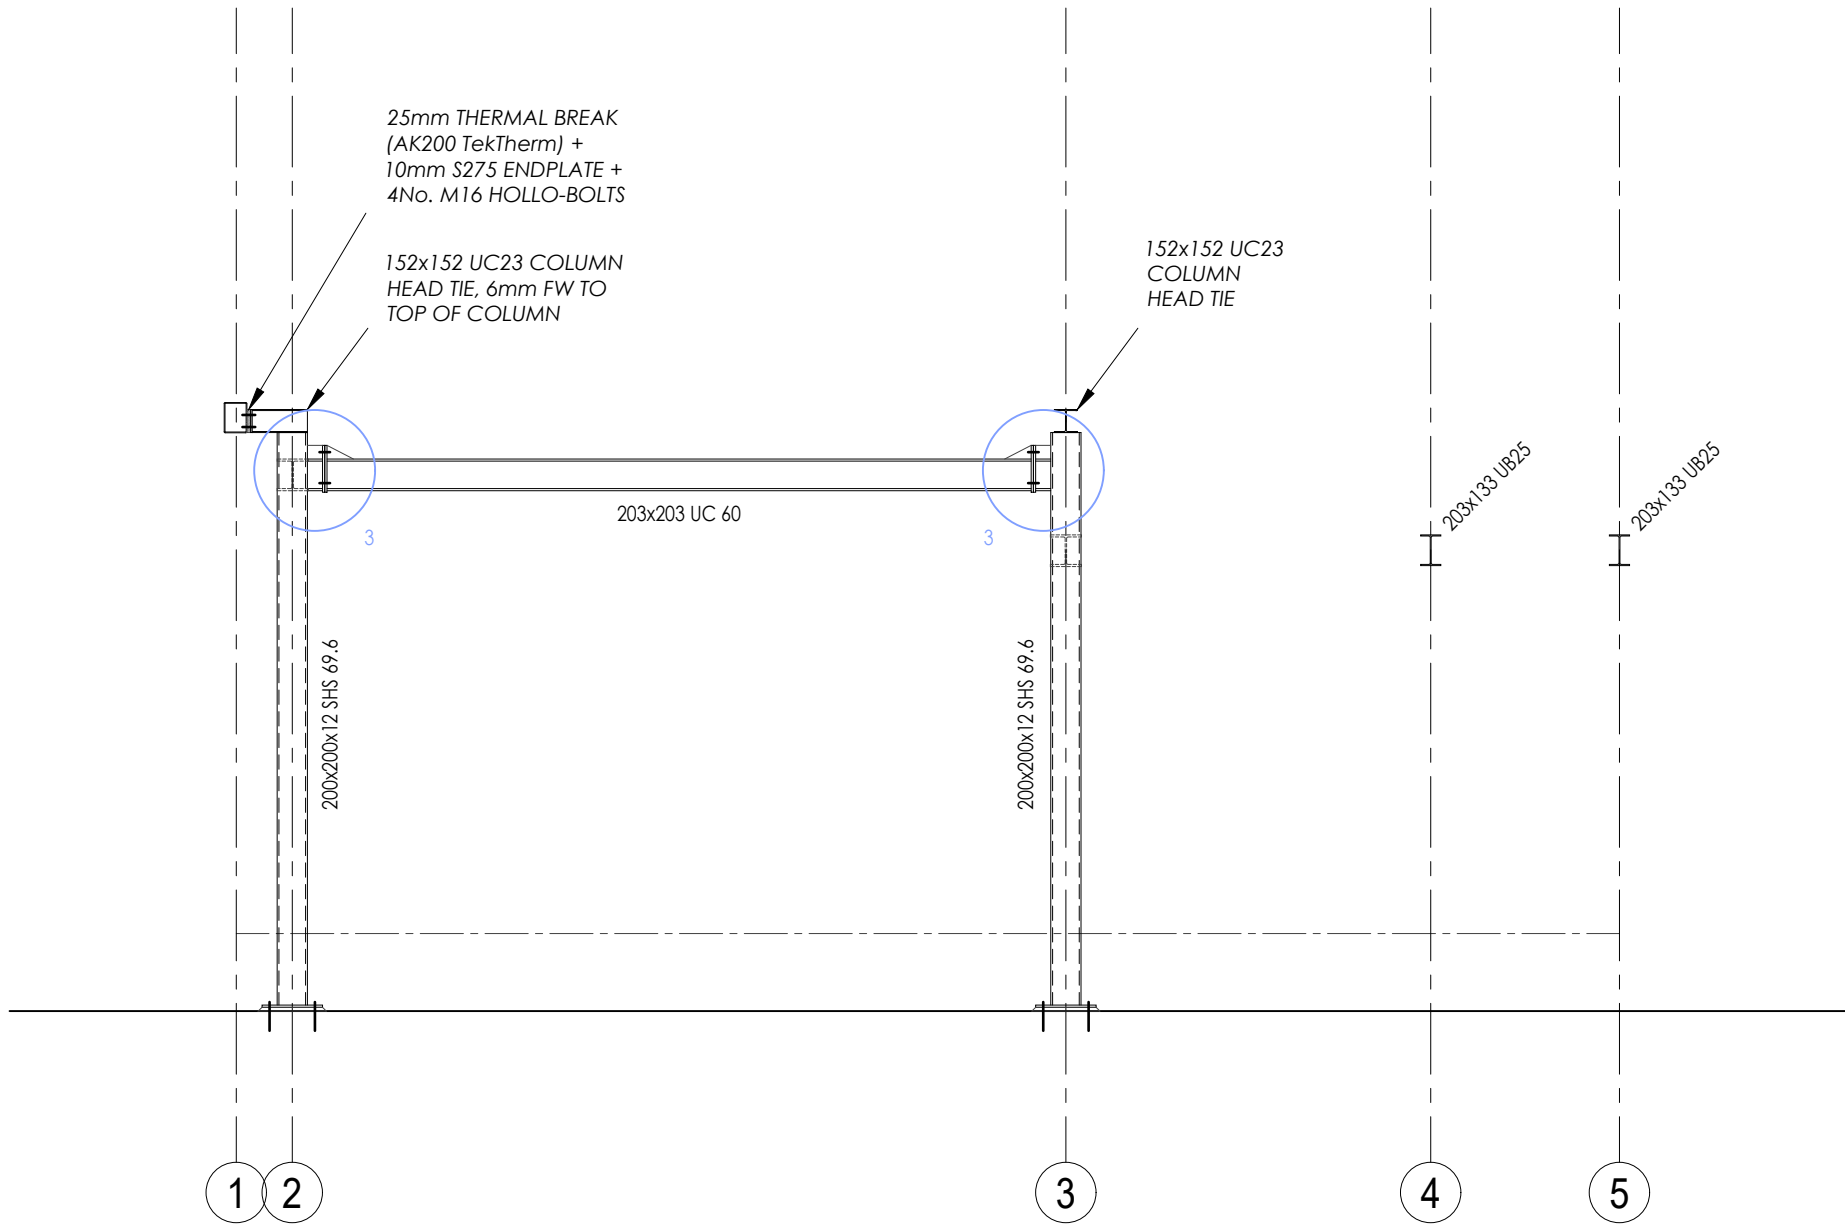

ELEVATION GL B

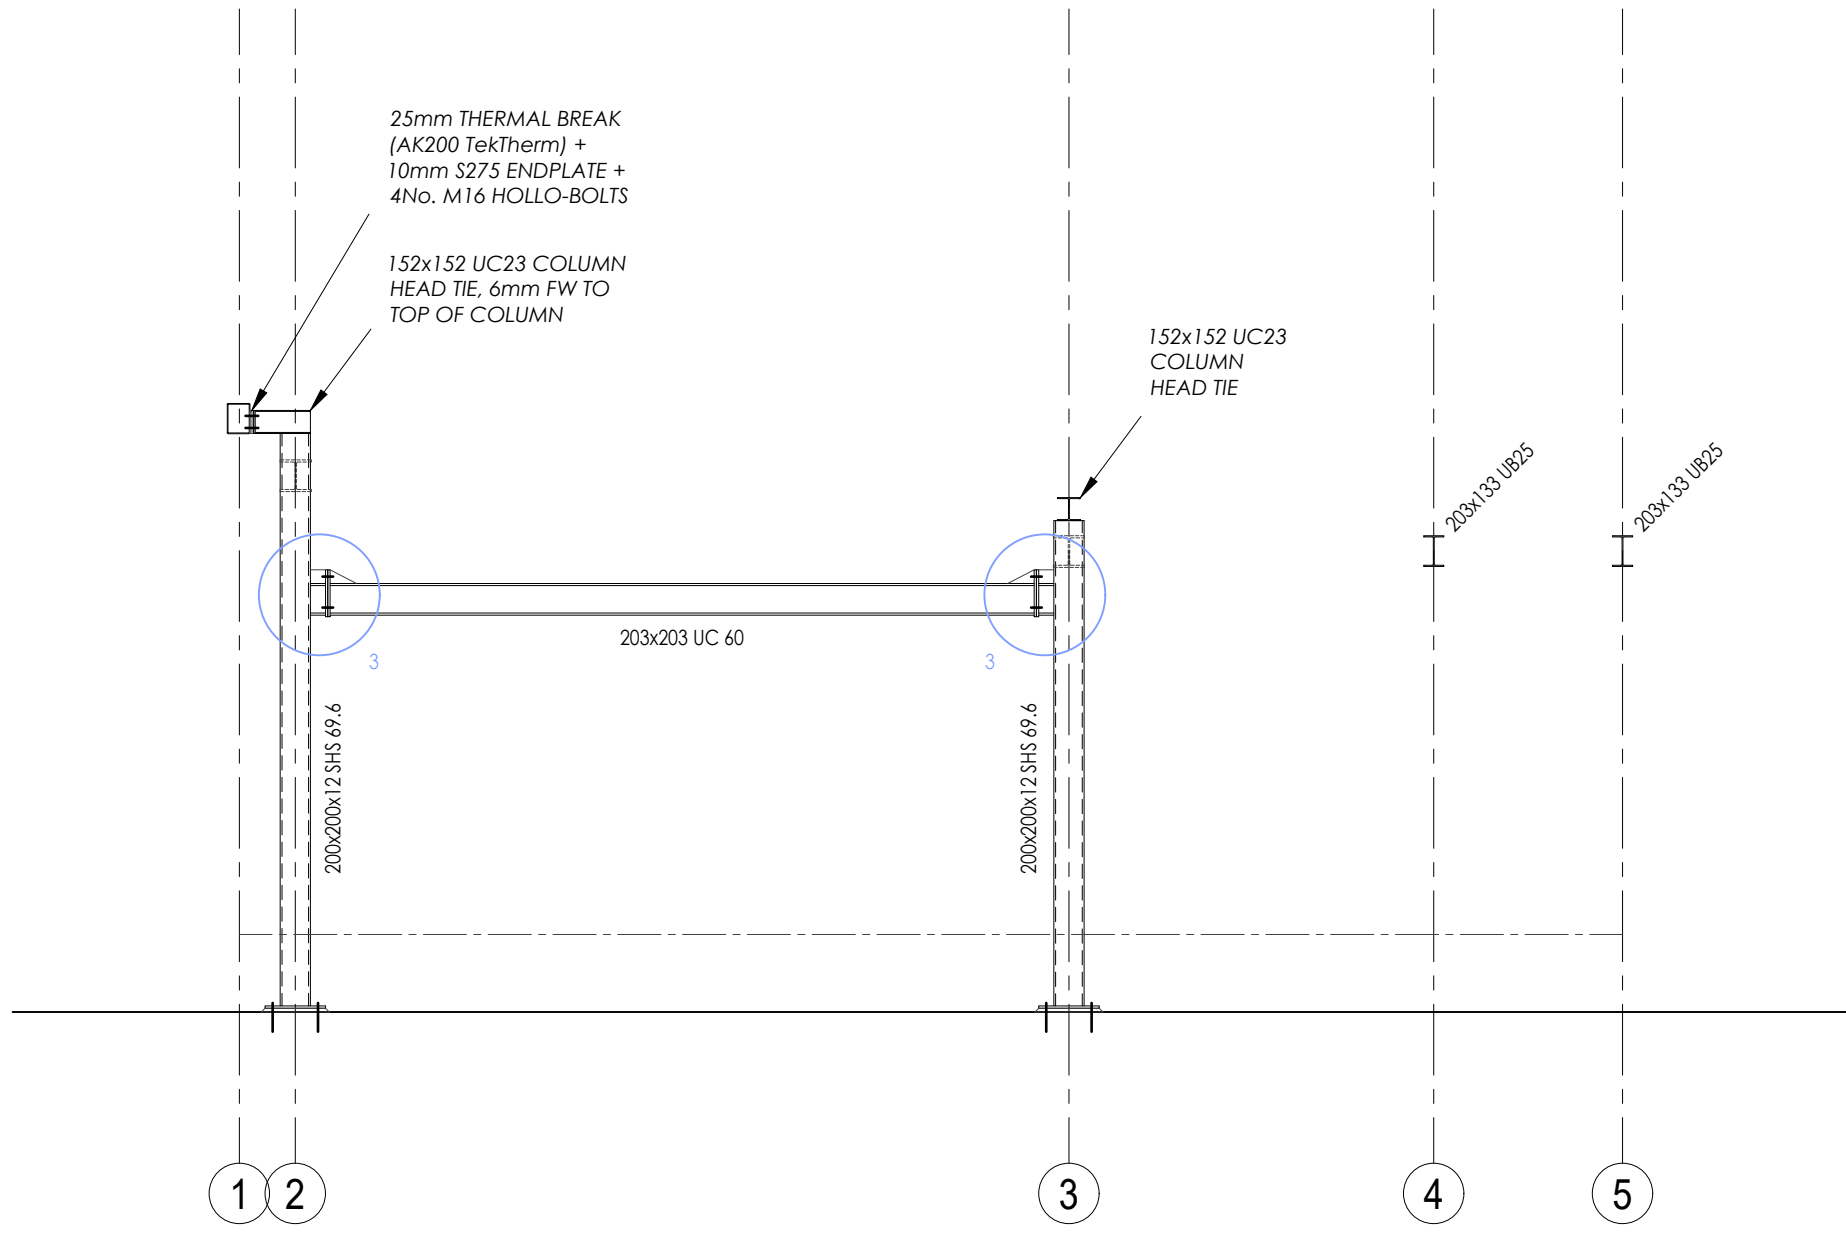

ELEVATION GL E

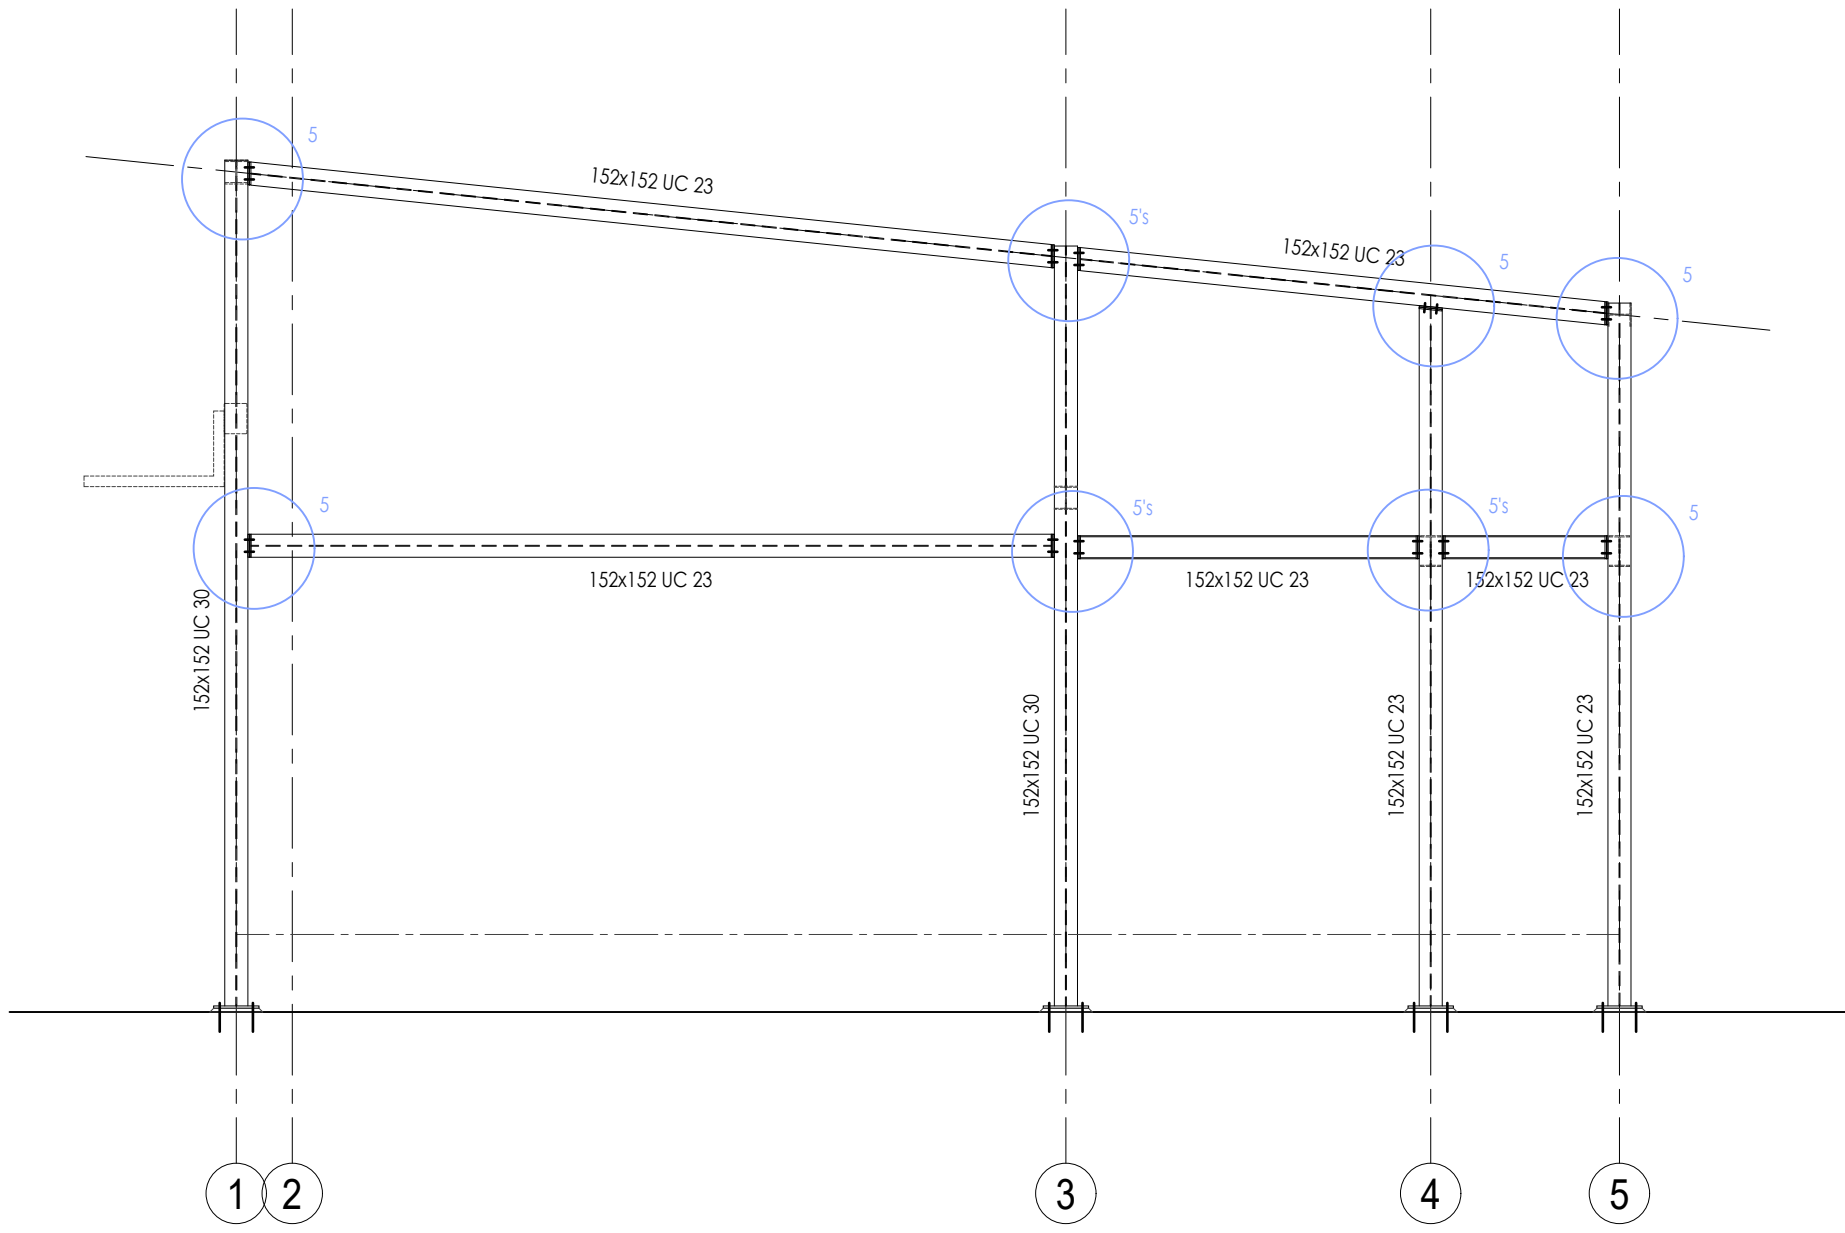

ELEVATION GL F

o i e Ings Engineering Limited		
client SEAFORD TOWN COUNCIL		
job MARTELLO TOWER CAFE & PUBLIC TOILETS SEAFORD		
drawing number 8850/ 02		revision —
drawing title STRUCTURAL STEELWORK ELEVATIONS 1 OF 2		
drawn by ICR	checked by JI	issue status —
date JAN 2022	scale (printed at A1) 1/ 50	
<		