


Insight Gallery - Section 3 Organisation - 32" Screen AV unit

1:10 @ A3

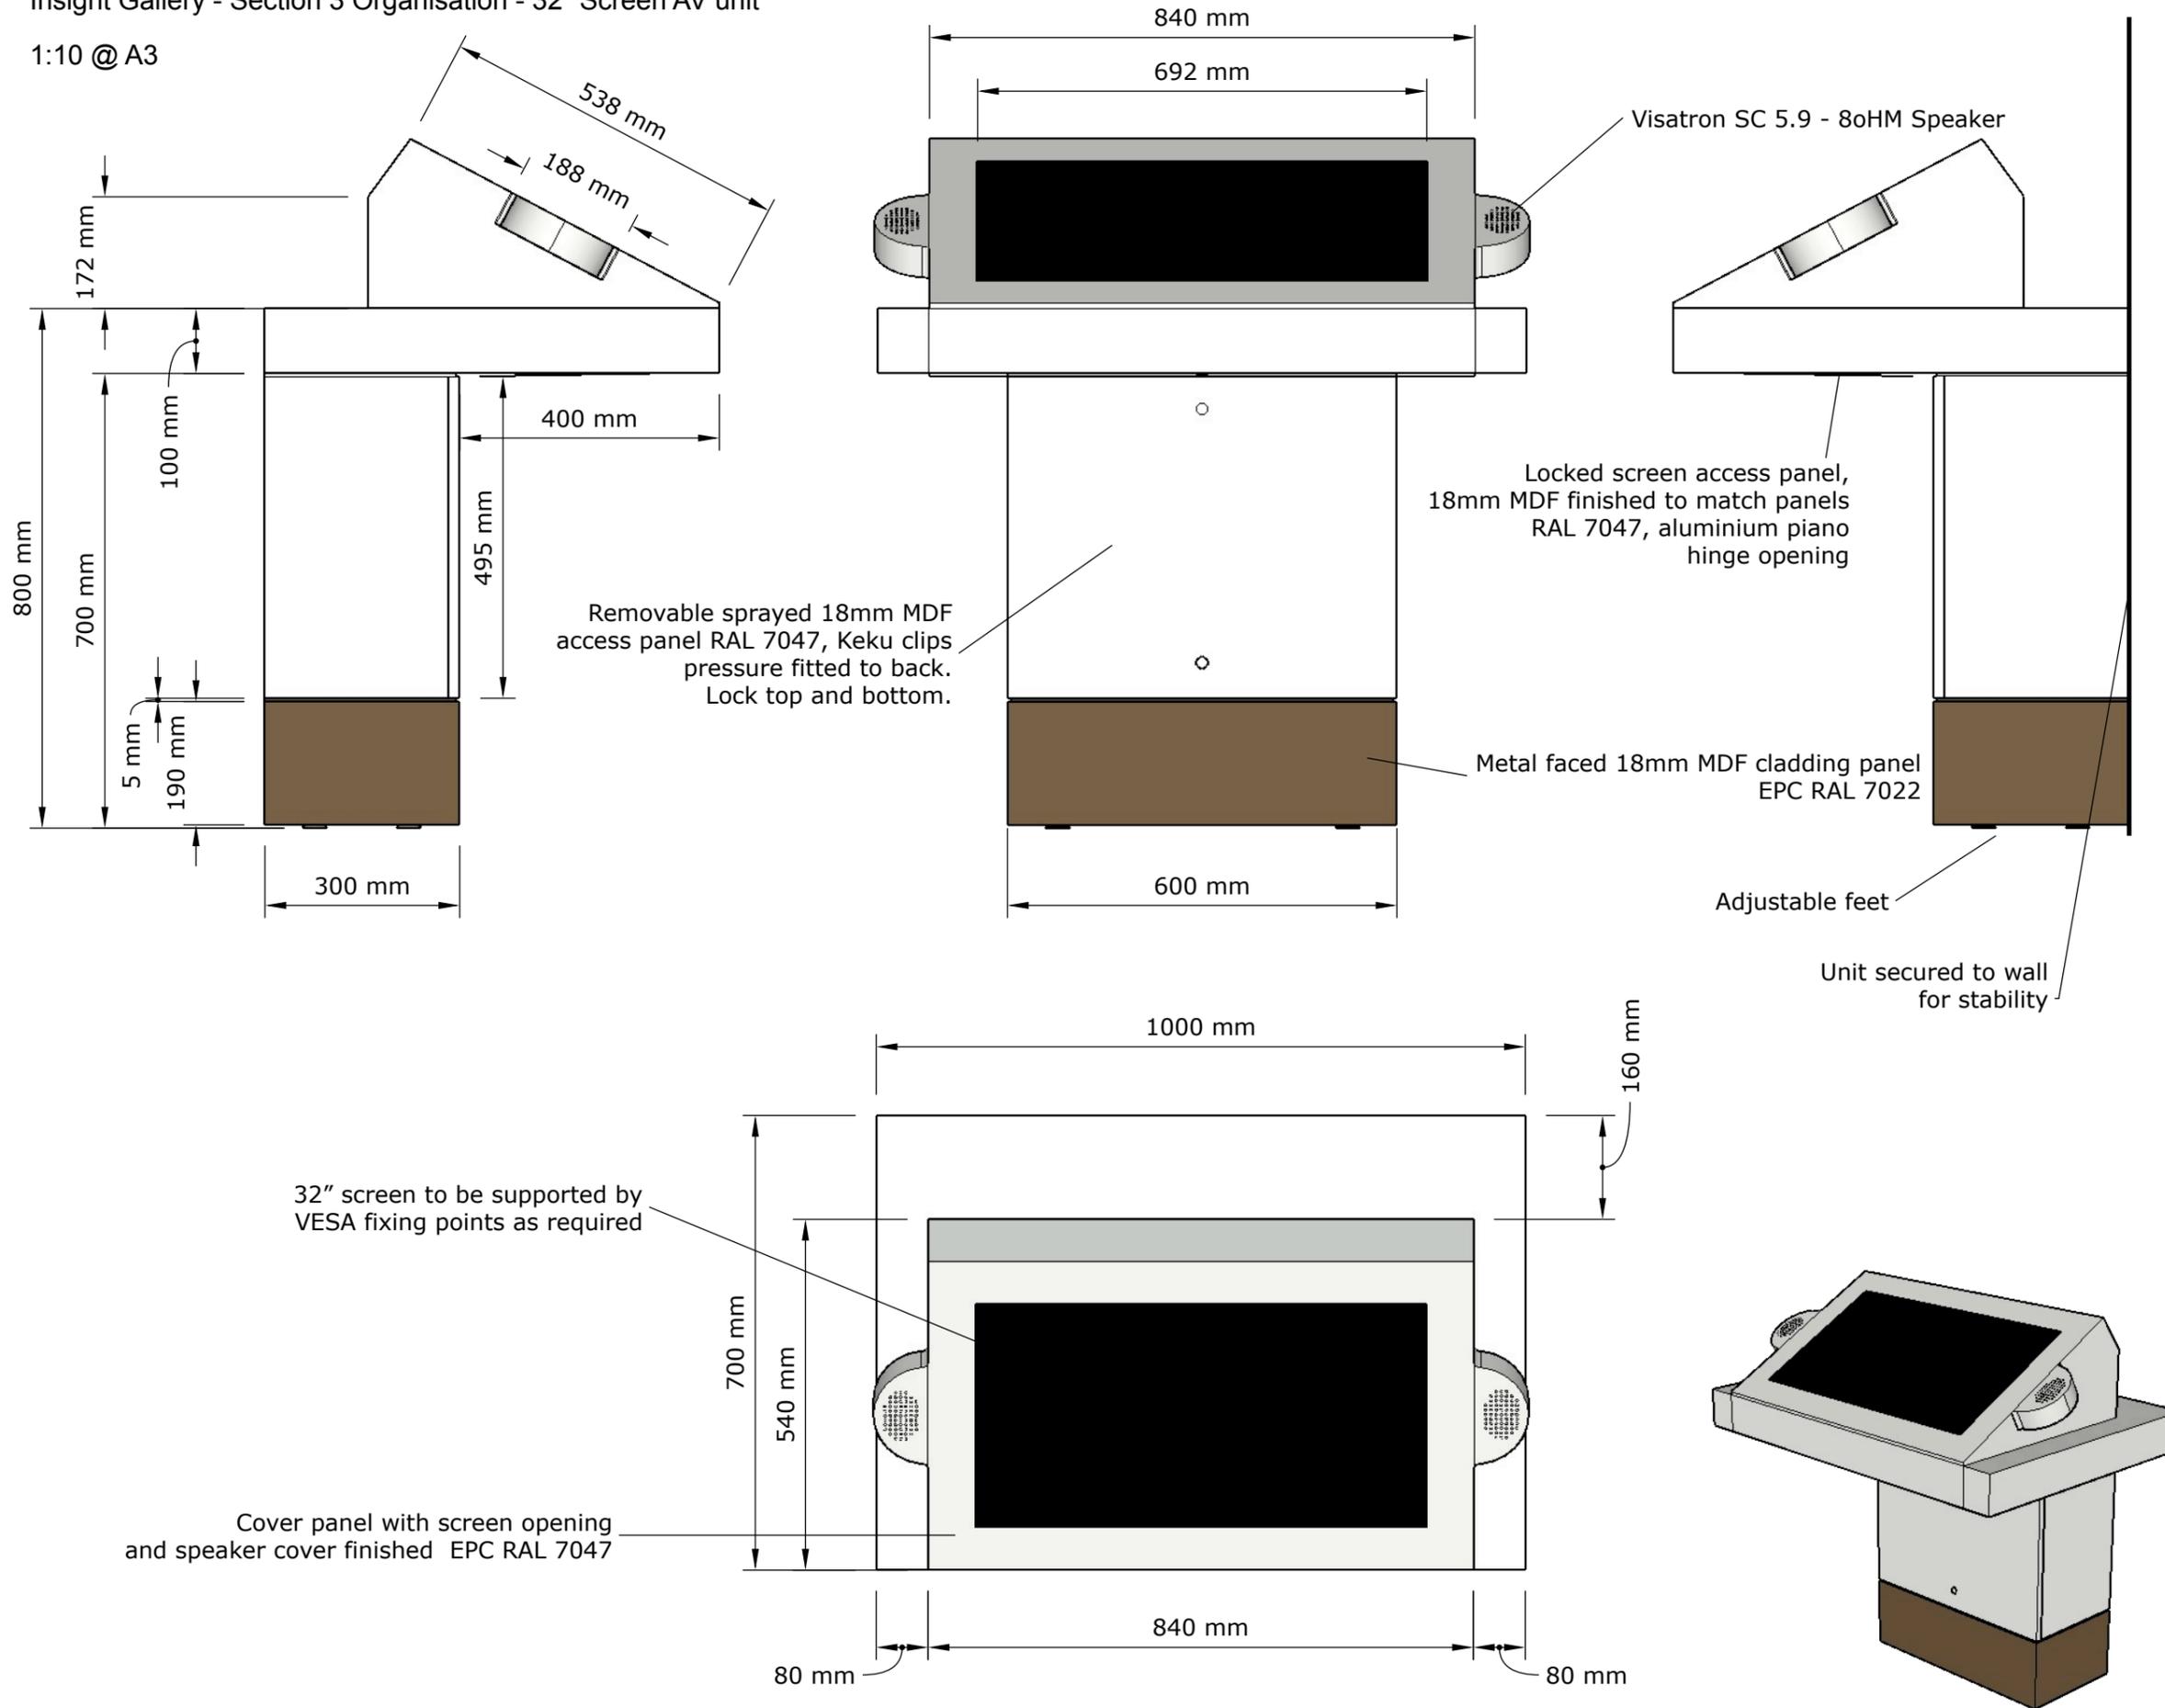

DO NOT SCALE FROM THIS DRAWING: ALL DIMENSIONS TO BE CHECKED ON SITE. DESIGNER TO BE NOTIFIED OF ANY DISCREPANCIES. COPYRIGHT: NATIONAL ARMY MUSEUM.

**NOTE:**

**Notes:**  
32" Screen and speakers supplied by NAM

No part of this drawing may be reproduced or transferred to another party without permission from the NAM.

**Area:**  
Insight Gallery


**Project Title:**  
AV Unit Section 3

**Drawing Title:**  
General Arrangement

**Issue:** 1  
**Date:** 04.12.20  
**Description:** GA  
**Drawn:** SG  
**Checked:** -  
**Amended:**



Insight Gallery - Section 4 Soldiers - 32" Screen AV unit

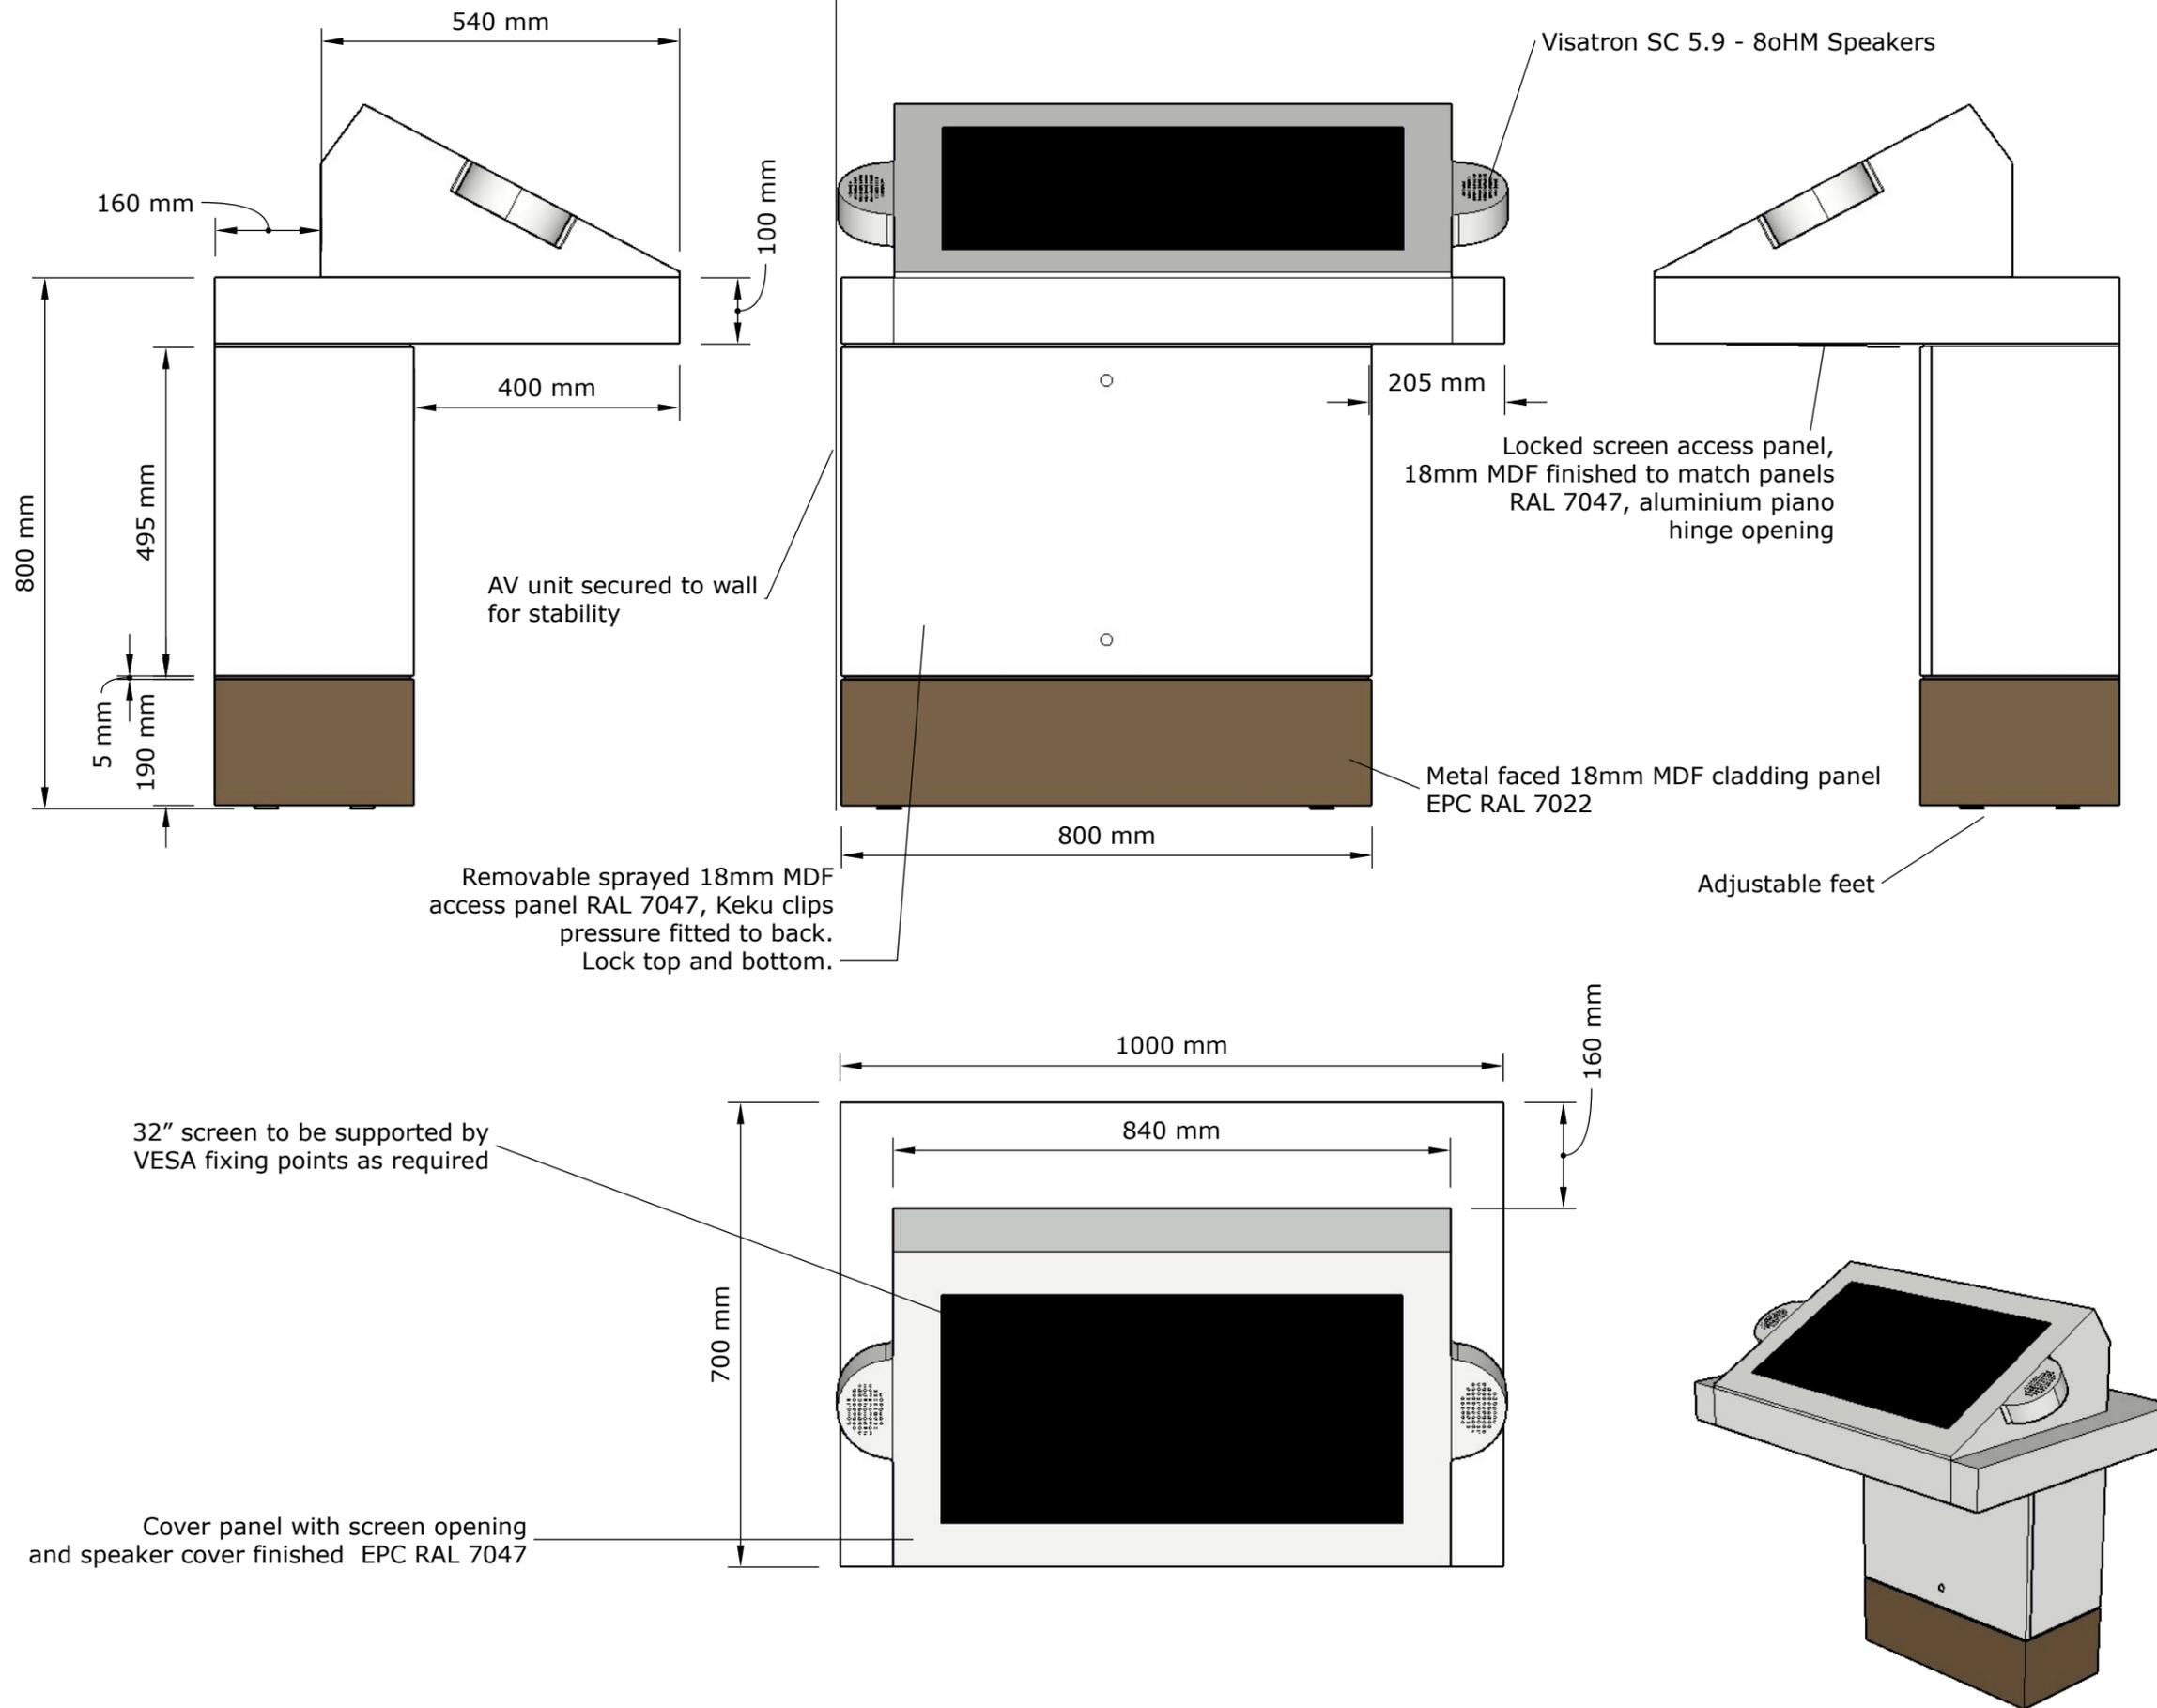

DO NOT SCALE FROM THIS DRAWING: ALL DIMENSIONS TO BE CHECKED ON SITE. DESIGNER TO BE NOTIFIED OF ANY DISCREPANCIES. COPYRIGHT: NATIONAL ARMY MUSEUM.

**NOTE:**

**Notes:**  
 32" Screen and speakers supplied by NAM  
 1:10 @ A3

No part of this drawing may be reproduced or transferred to another party without permission from the NAM.

**Area:**  
 Insight Gallery


**Project Title:**  
 AV Unit Section 4

**Drawing Title:**  
 General Arrangement

**Issue:** 1  
**Date:** 04.12.20  
**Description:** GA  
**Drawn:** SG  
**Checked:** -  
**Amended:**



Insight Gallery - Section 5 Values - 32" Screen AV

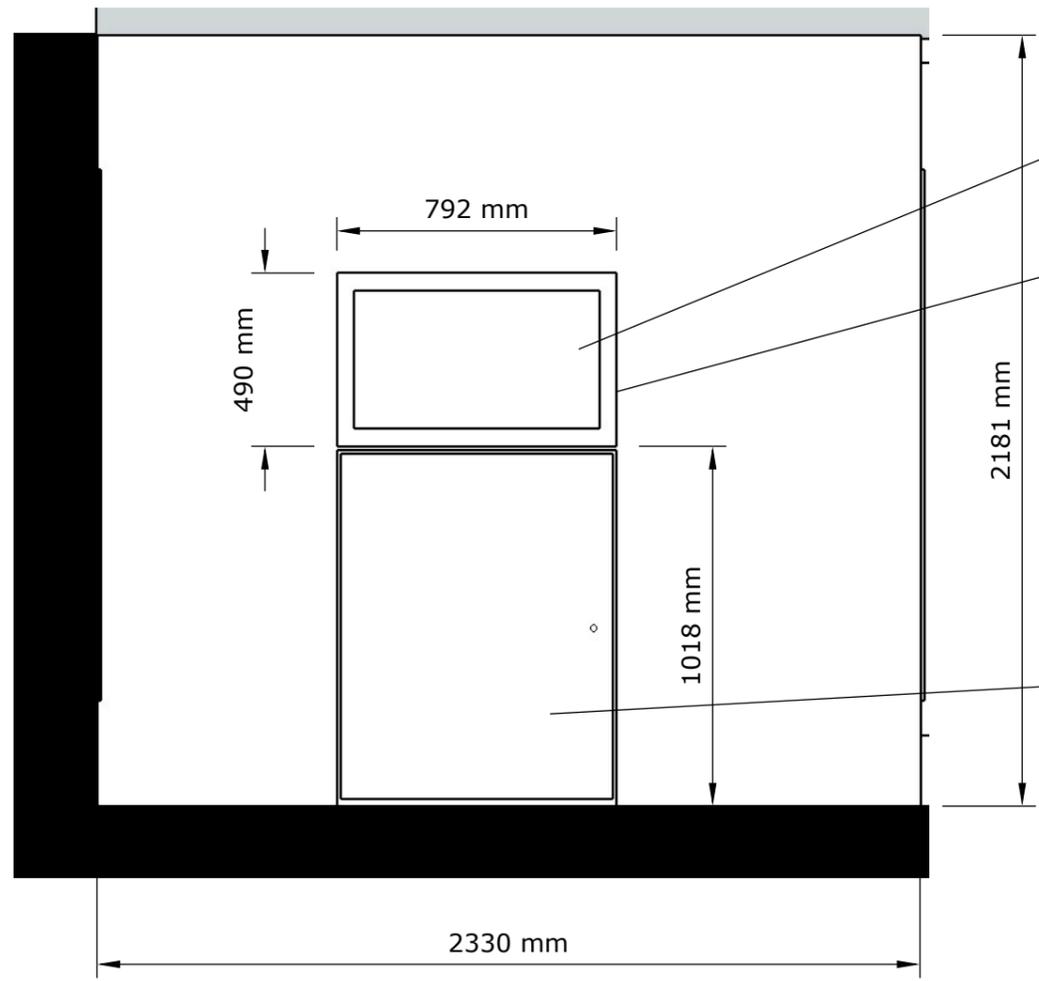


S5b-Values  
1:20 @ A3

32" screen to be supported by VESA fixing points as required

50mm metal frame securely fixed  
Finish Epoxy powder-coat  
RAL 7047 Telegrau 4 Semi Gloss


Locked access panel with Hinge opening into void for access to AV equipment,

Graphic panel

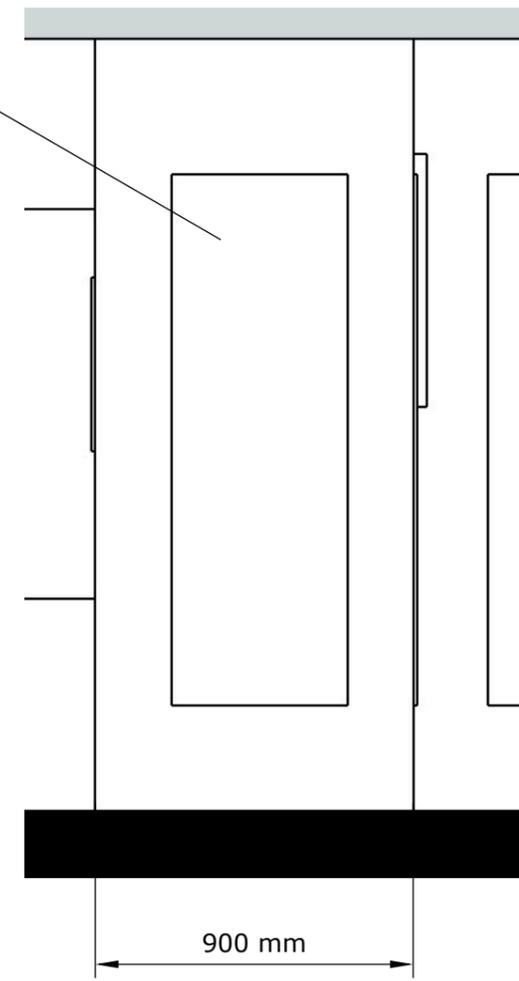


S2e-Roles  
1:20 @ A3

Stud wall, 18mm MDF faced with plasterboard, taped seams finished minimum 2 coats matt emulsion Secured to existing

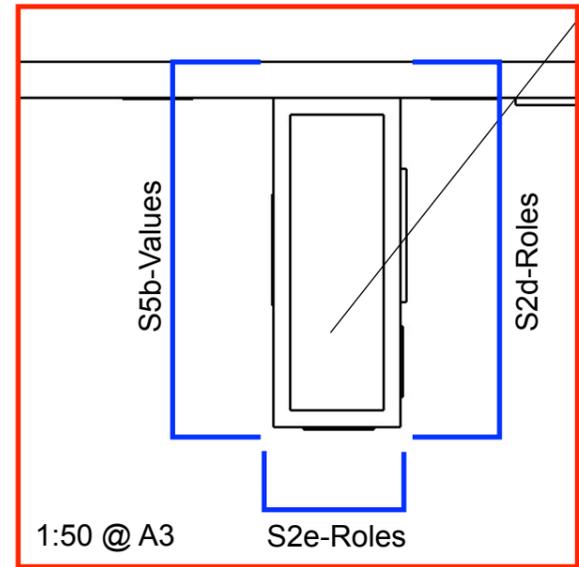

1:50 @ A3

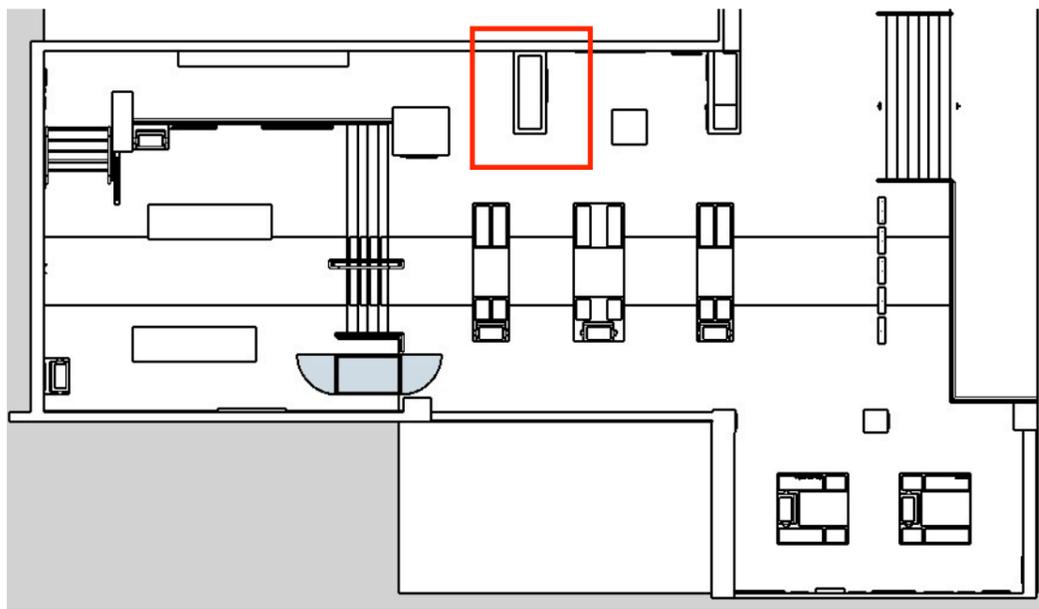

DO NOT SCALE FROM THIS DRAWING: ALL DIMENSIONS TO BE CHECKED ON SITE. DESIGNER TO BE NOTIFIED OF ANY DISCREPANCIES. COPYRIGHT: NATIONAL ARMY MUSEUM.

NOTE:

**Notes:**  
32" Screen (Size TBC) supplied by NAM

No part of this drawing may be reproduced or transferred to another party without permission from the NAM.

**Area:**  
Insight Gallery

**Project Title:**  
AV Unit Section 5

**Drawing Title:**  
General Arrangement

**Issue:** 1  
**Date:** 06.12.20  
**Description:** GA  
**Drawn:** SG  
**Checked:** -  
**Amended:**