

Do not scale this drawing or associated computer digital data, and use figured dimensions only.
 All dimensions are in millimetres and levels in metres unless noted otherwise.
 All dimensions should be checked on site prior to works commencing.
 Any discrepancies or items where dimensions cannot be determined should be reported to KSS.
 Revisions should be noted on drawing refer to changes against previous revision.

REV	DATE	DESCRIPTION	DRWN	CHKD
P01	27.04.21	PRELIMINARY ISSUE	KI	KI

GENERAL NOTES AND LEGEND


NOTE:
 DIMENSIONS TO BE VERIFIED ON SITE.
 WIDTH OF FENCE LINE SUBJECT TO ON
 SITE SURVEY OF EXISTING FENCELINE
 DIMENSIONS AND AS BUILT ROAD WIDTHS

GATE AND FENCE SYSTEM GALVANIZED
 AND PPC FINISHED BLACK TO MATCH
 EXISTING ADJACENT FENCING


FOR WELD MESH DETAILS GENERALLY
 REFER TO:
 LC419-STA-LHD-L-DDE-904-7513
 LC419-STA-LHD-L-DDE-904-7514
 FOR GATE DETAILS GENERALLY REFER TO:
 LC419-STA-LHD-L-DDE-904-7515

TO BE READ IN CONJUNCTION WITH NBS
 SPECIFICATION:
 LC419-STA-LAN-L-SPE-904-7713


GATE TO **NBS Q40/570A**
 OPEN MESH FENCE TO **NBS Q40/126A**

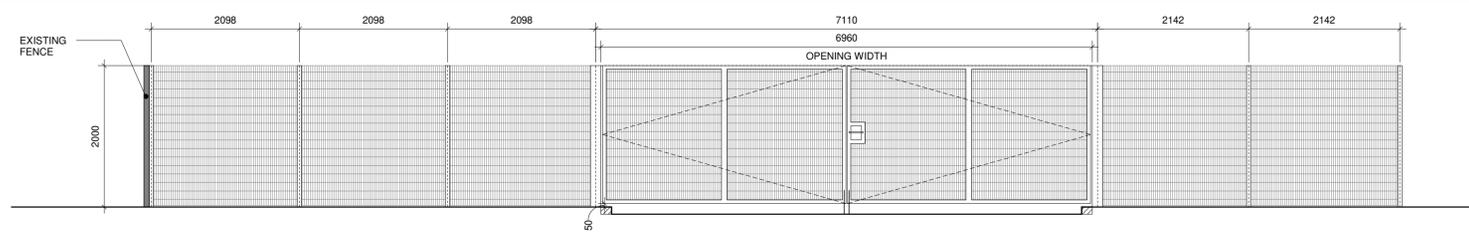


2 ELEVATION
 WORKFORCE ENTRANCE FENCE SETTING OUT
 ELEVATION A 1 : 50

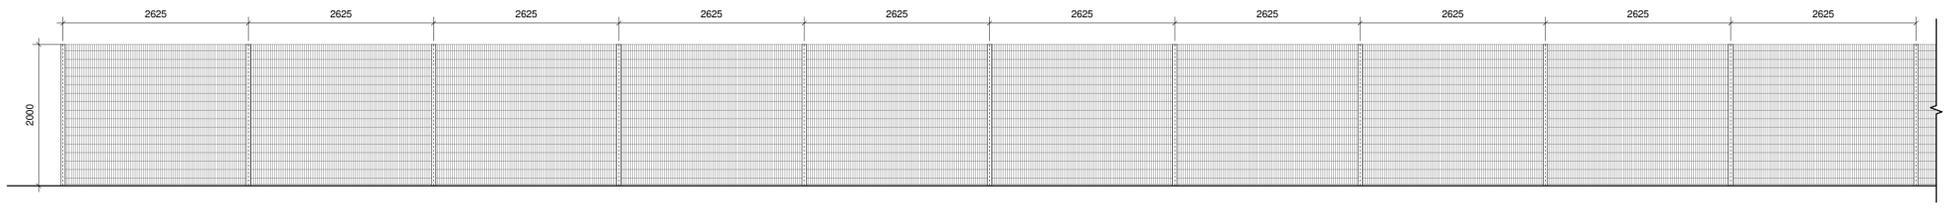

3 ELEVATION
 WORKFORCE ENTRANCE FENCE SETTING OUT
 ELEVATION B 1 : 50

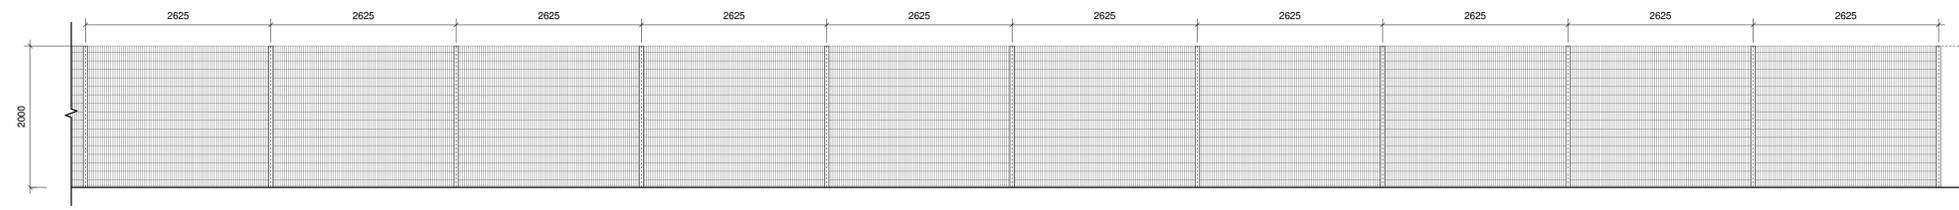


4 ELEVATION
 WORKFORCE ENTRANCE FENCE SETTING OUT
 ELEVATION D 1 : 50

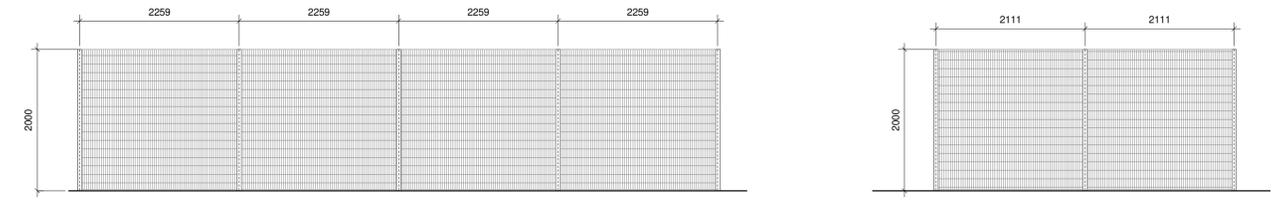


5 ELEVATION
 WORKFORCE ENTRANCE FENCE SETTING OUT
 ELEVATION E 1 : 50

6 ELEVATION
 WORKFORCE ENTRANCE FENCE SETTING OUT
 ELEVATION F 1 : 50

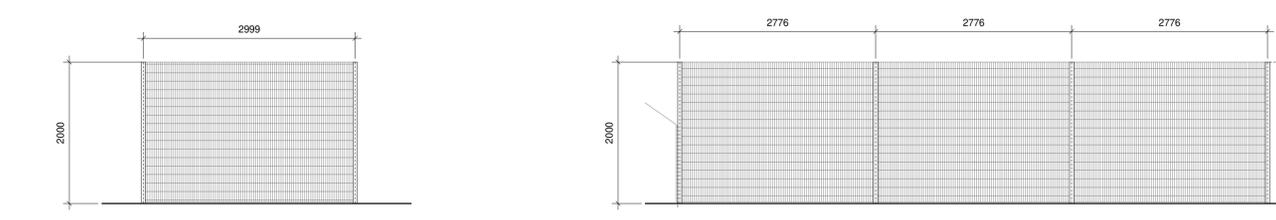


7 ELEVATION
 WORKFORCE ENTRANCE FENCE SETTING OUT
 ELEVATION G 1 : 50

8 ELEVATION
 WORKFORCE ENTRANCE FENCE SETTING OUT
 ELEVATION H 1 : 50

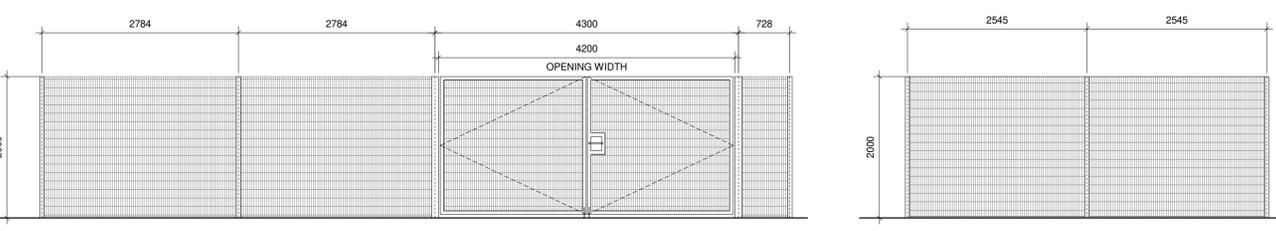

9 ELEVATION
 WORKFORCE ENTRANCE FENCE SETTING OUT
 ELEVATION I 1 : 50

10 ELEVATION
 WORKFORCE ENTRANCE FENCE SETTING OUT
 ELEVATION J 1 : 50

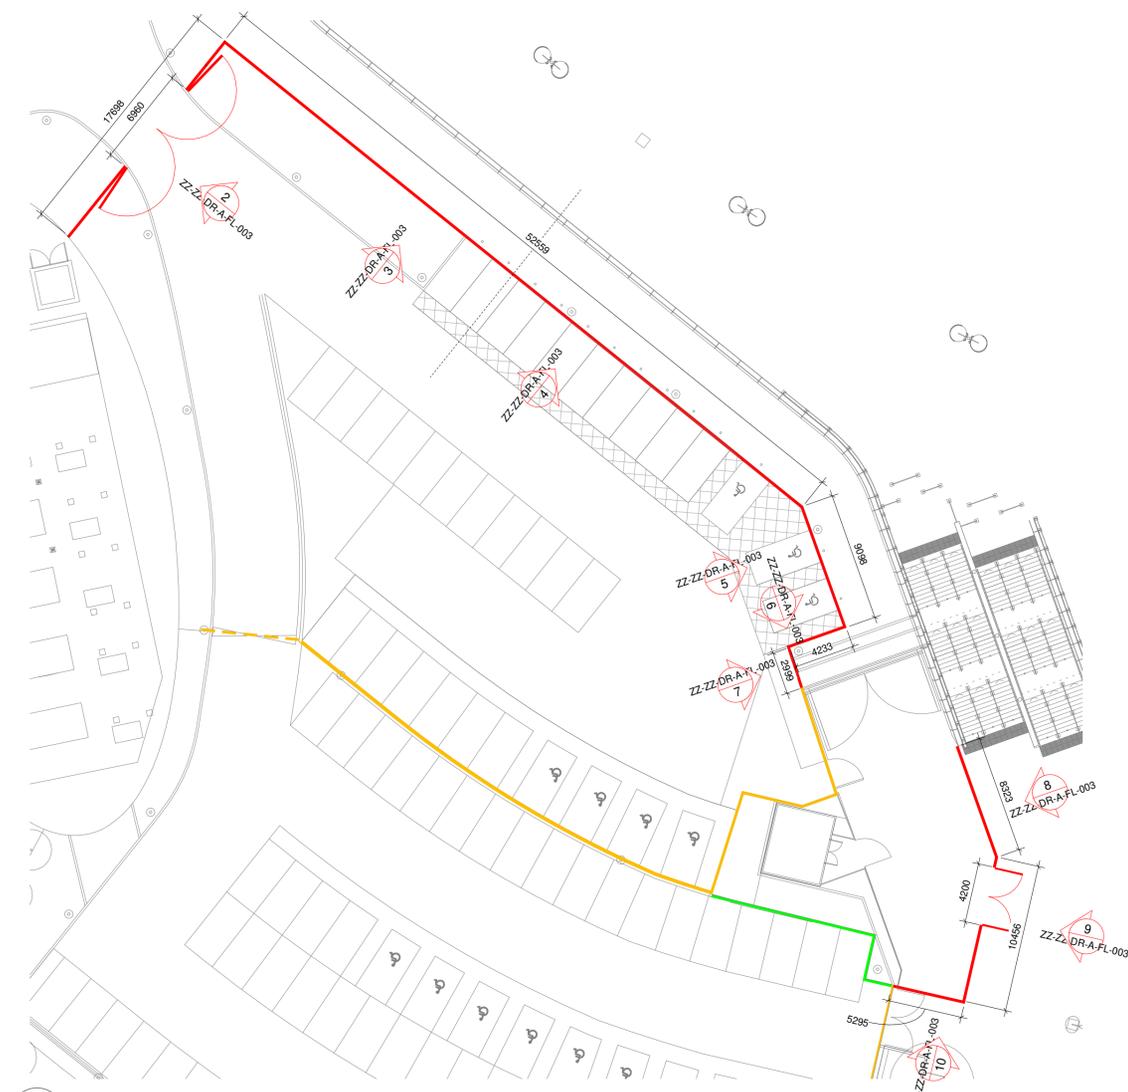

1 PLAN
 WORKFORCE ENTRANCE FENCE SETTING OUT PLAN 1 : 250

KSS London 1 James Street London W1U 1DR
 Kent 7 Blighs Walk Sevenoaks TN13 1DB
 KSSGROUP.COM T+44(0)20 7907 2222

CLIENT
LONDON STADIUM
 PROJECT
LONDON STADIUM

DRAWING TITLE
**SECURITY FENCE LINE - SOUTH WEST
 WORKFORCE ENTRANCE SETTING
 OUT SHEET 1 OF 2**

DRAWING DATA & REFERENCE		Drawn By	Date Drawn
Scale	Sheet Format	KI	26.04.21
As indicated	@ A1	Checked By	Date Checked
File Ref	17800-KSS-MA-M3-A-0001	KI	27.04.21
Status	Submittal	Revision	
PRELIMINARY		S0	P01

Project Ref. Originator Zone Level Type Role Series & Sequence
17800-KSS-ZZ-ZZ-DR-A-FL-003