



**MEZZANINE FLOOR**

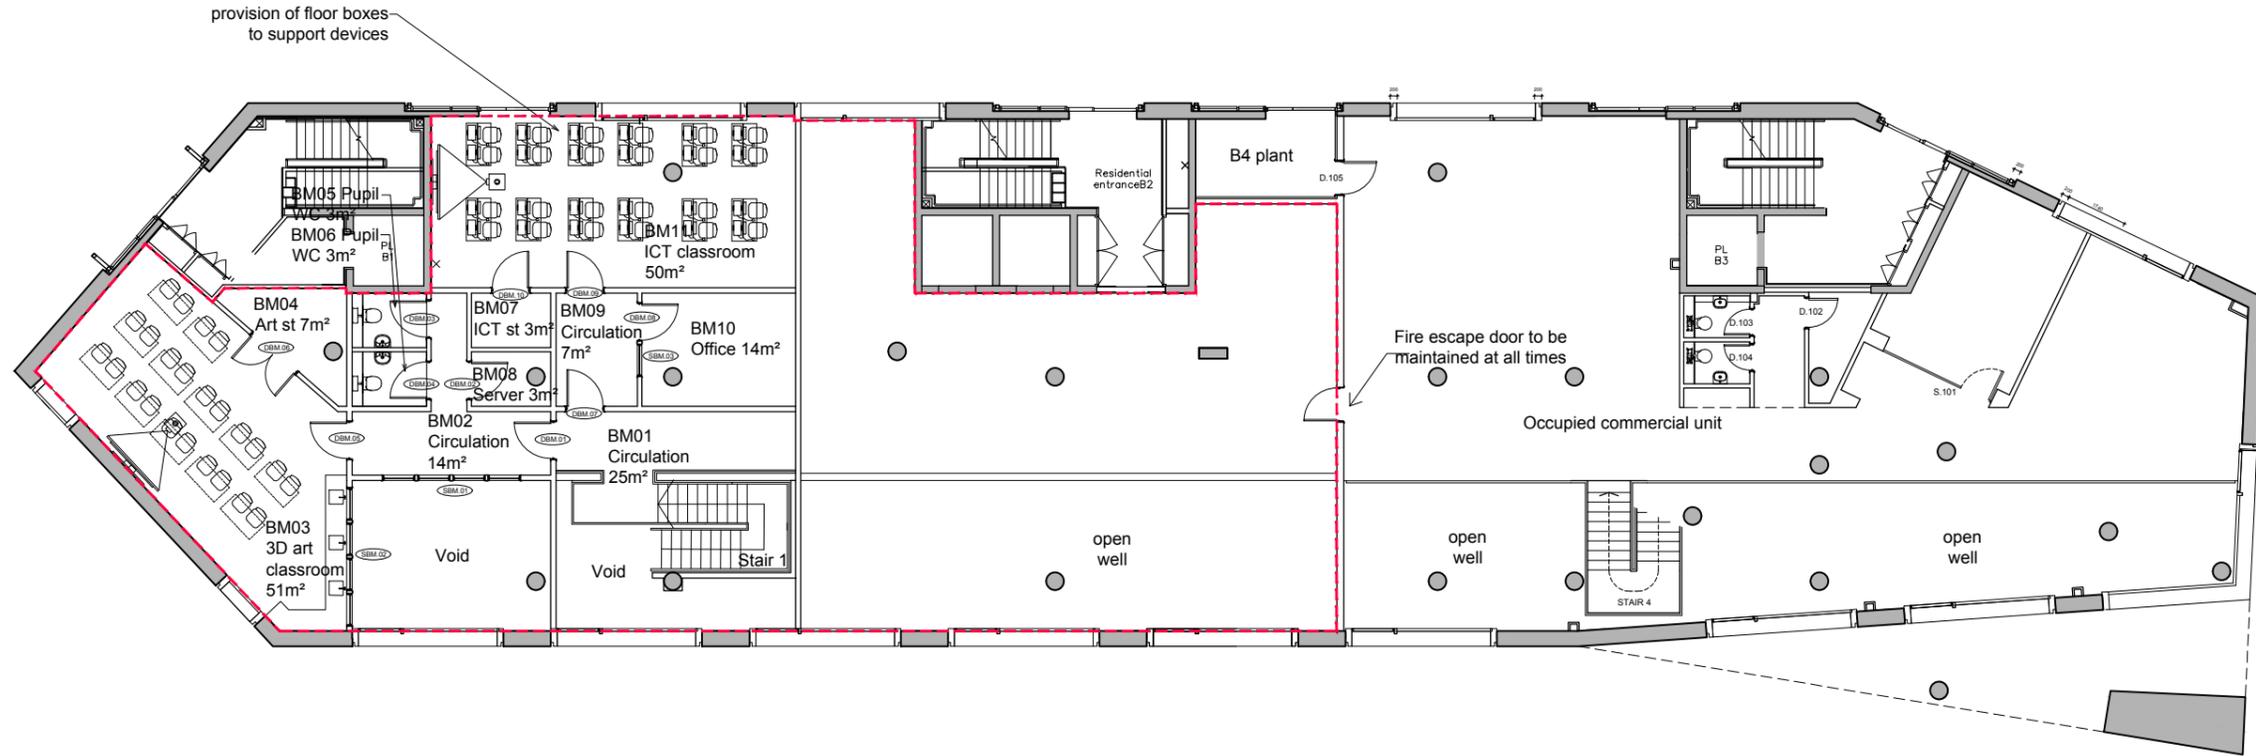

**GROUND FLOOR**

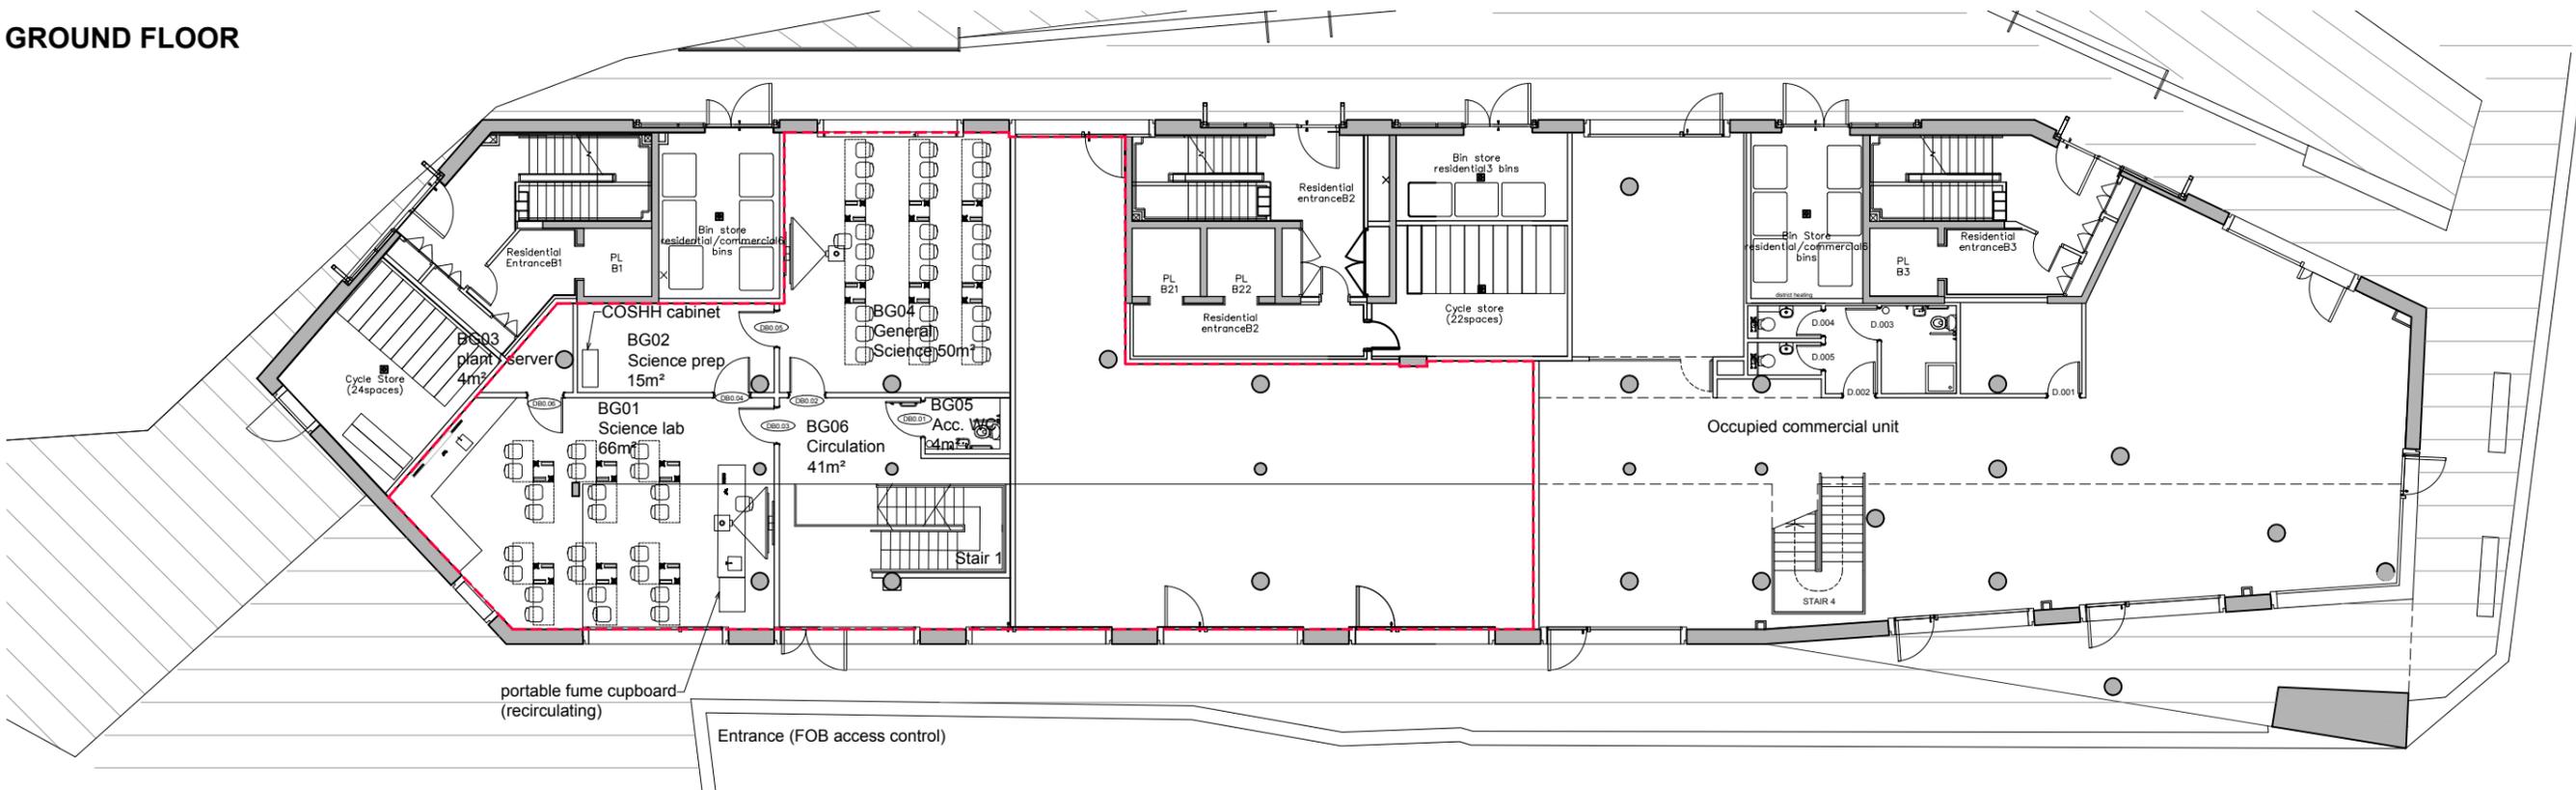


**NOTES**

1. cad info : file: RSS767 - 12 series layout name: 12.30 plot style: RSS standard A3
2. This drawing is not to be scaled. Use figured dimensions only. Detailed site survey to be carried out to establish tolerances. Figured dimensions are in mm. All dimensions shall be verified on site before proceeding with the work. The architect shall be notified of any discrepancies.
3. This drawing has been produced for sole use on this project and is not intended for use by any other person or for any other purpose. © Copyright RSS (U.K.)
- 4.

**REVISIONS**

rev	date	description
-	23.03.2018	Issued for Tender

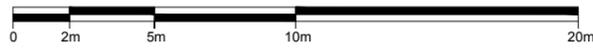

28 NAVIGATION ROAD LONDON E3 3TG  
 T: 020 7739 8945  
 rss@rssa.co.uk www.rivingtonstreetstudio.co.uk

**rivingtonstreetstudio**

job title East London Science School- 2018 Expansion

drawing title Lock Keepers-Block B Existing ground and mezzanine

drawn by SH

job no RSS 767

drawing no T.10.201

date March 2018

scale 1:200 @ A3

revision -