



FOR TENDER PURPOSES


REFERENCE IS TO BE MADE TO
CONSTRUCTION NOTES AND
STRUCTURAL NOTES 2207-20-S-00

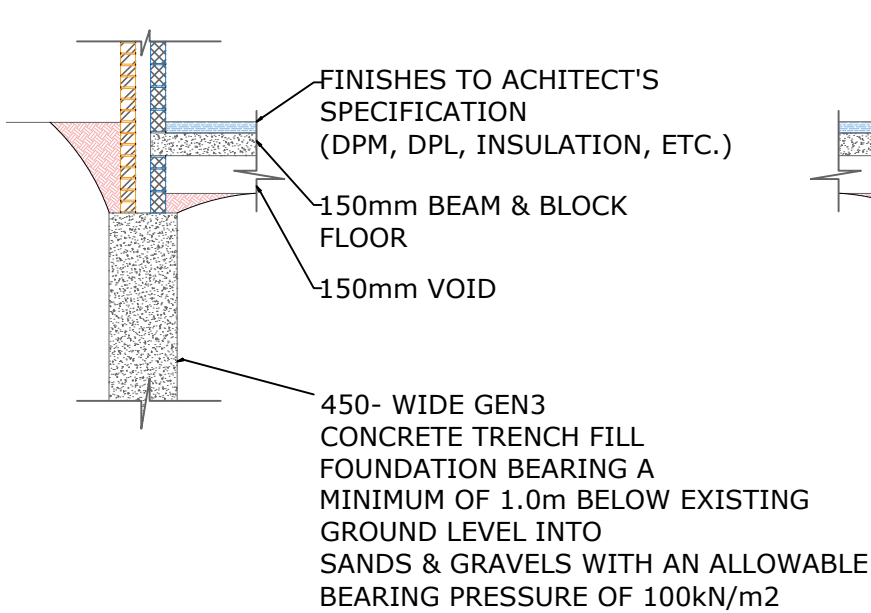


TF1 - DETAIL 1:50 @A3

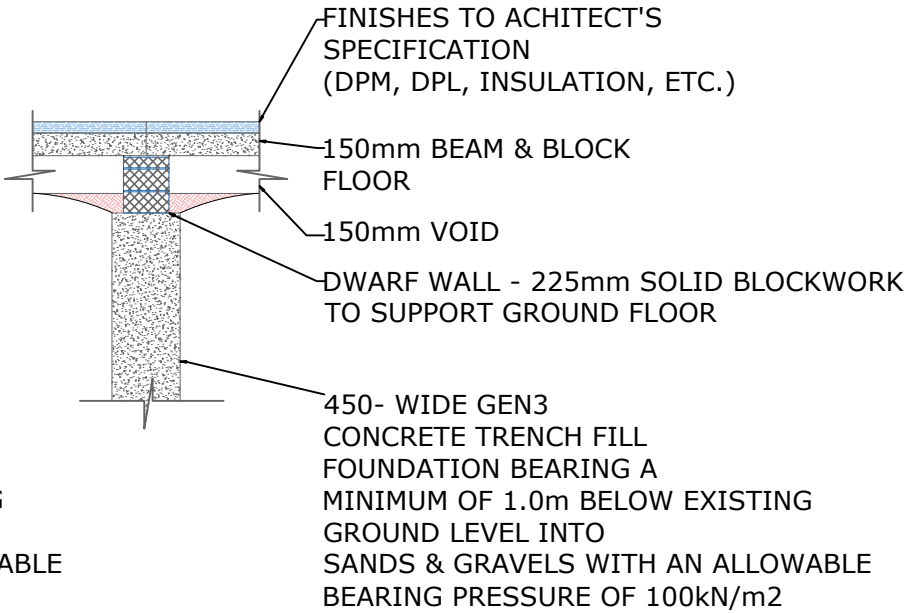

TF1 - INTERNAL 1:50 @A3

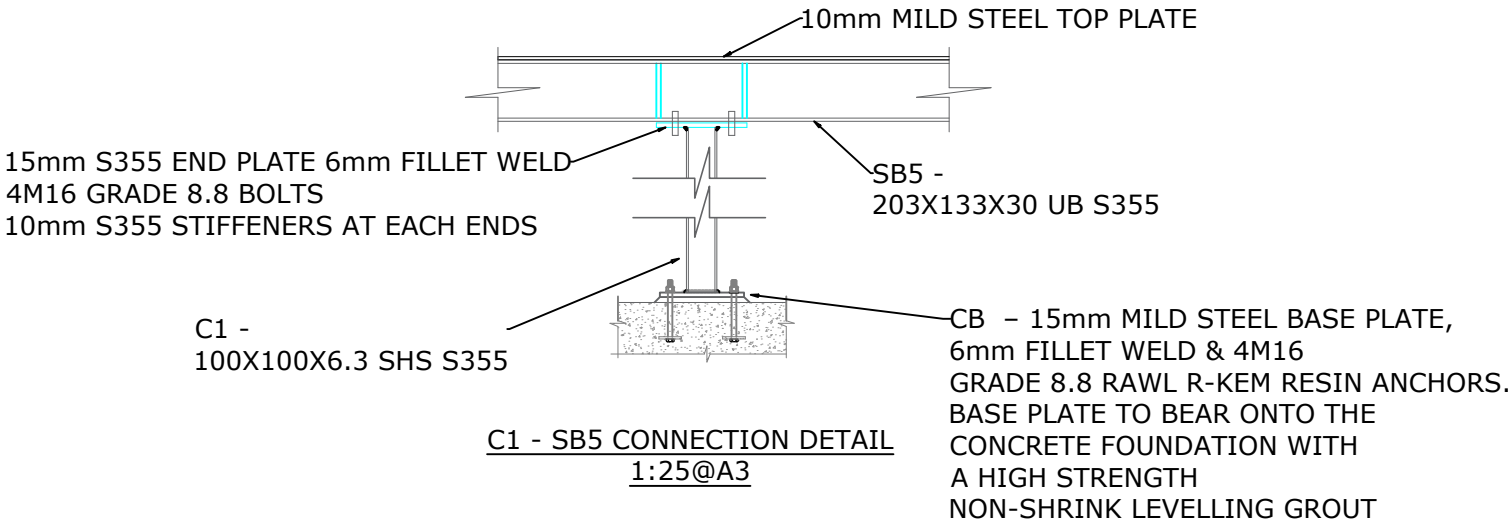

C1 - SB5 CONNECTION DETAIL
1:25@A3

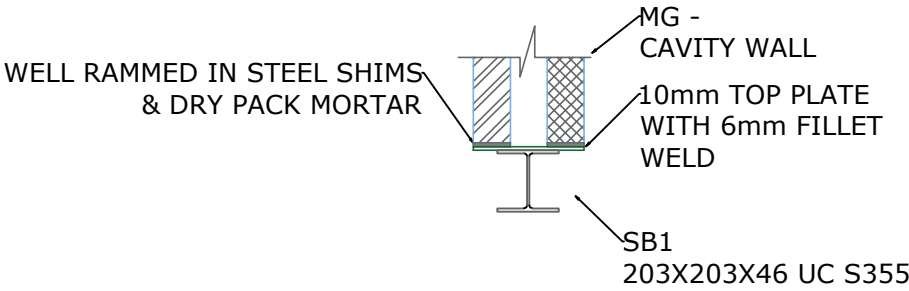

SB1 SECTION 1:25 @A3

Notes:

1. The drawings, design and all information contained therein are the sole copyright of Morgan Engineering Consultants and reproduction in any form is forbidden unless permission is obtained in writing.
2. All drawings shall be read in conjunction with all relevant Civil/Structural Engineering drawings, the project specification and drawings produced by the Architects, Services Engineers & Landscape Architects.
3. For all setting out information refer to the Architects drawings and details.
4. The Contractor shall verify all site and setting out dimensions before putting work in hand. Where dimensions are shown on the Engineers drawings, any discrepancies shall be reported to him.
5. Dimensions must not be scaled from the Engineers drawings.
6. All dimensions are in millimeters unless noted otherwise.

REV	DATE	DESCRIPTION	DRAWN	CHKD
	23.08.22	FIRST ISSUE	BS	OM
REVISIONS				

Project	WIVENHOE OFFICES		
Title	SECTIONS & DETAILS		
Client	C/O DUNCAN CLARK & BECKETT LTD		
Scale	Drawn	Date	
NTS @ A3	BS	23.08.22	



MORGAN
ENGINEERING CONSULTANTS

Drawing No.	Revision
2207-20-S-04	-
Drawing Status	
<input checked="" type="checkbox"/> INFORMATION	<input type="checkbox"/> APPROVAL
<input checked="" type="checkbox"/> TENDER	<input type="checkbox"/> COSTING
<input type="checkbox"/> CONSTRUCTION	<input type="checkbox"/> AS CONSTRUCTED