


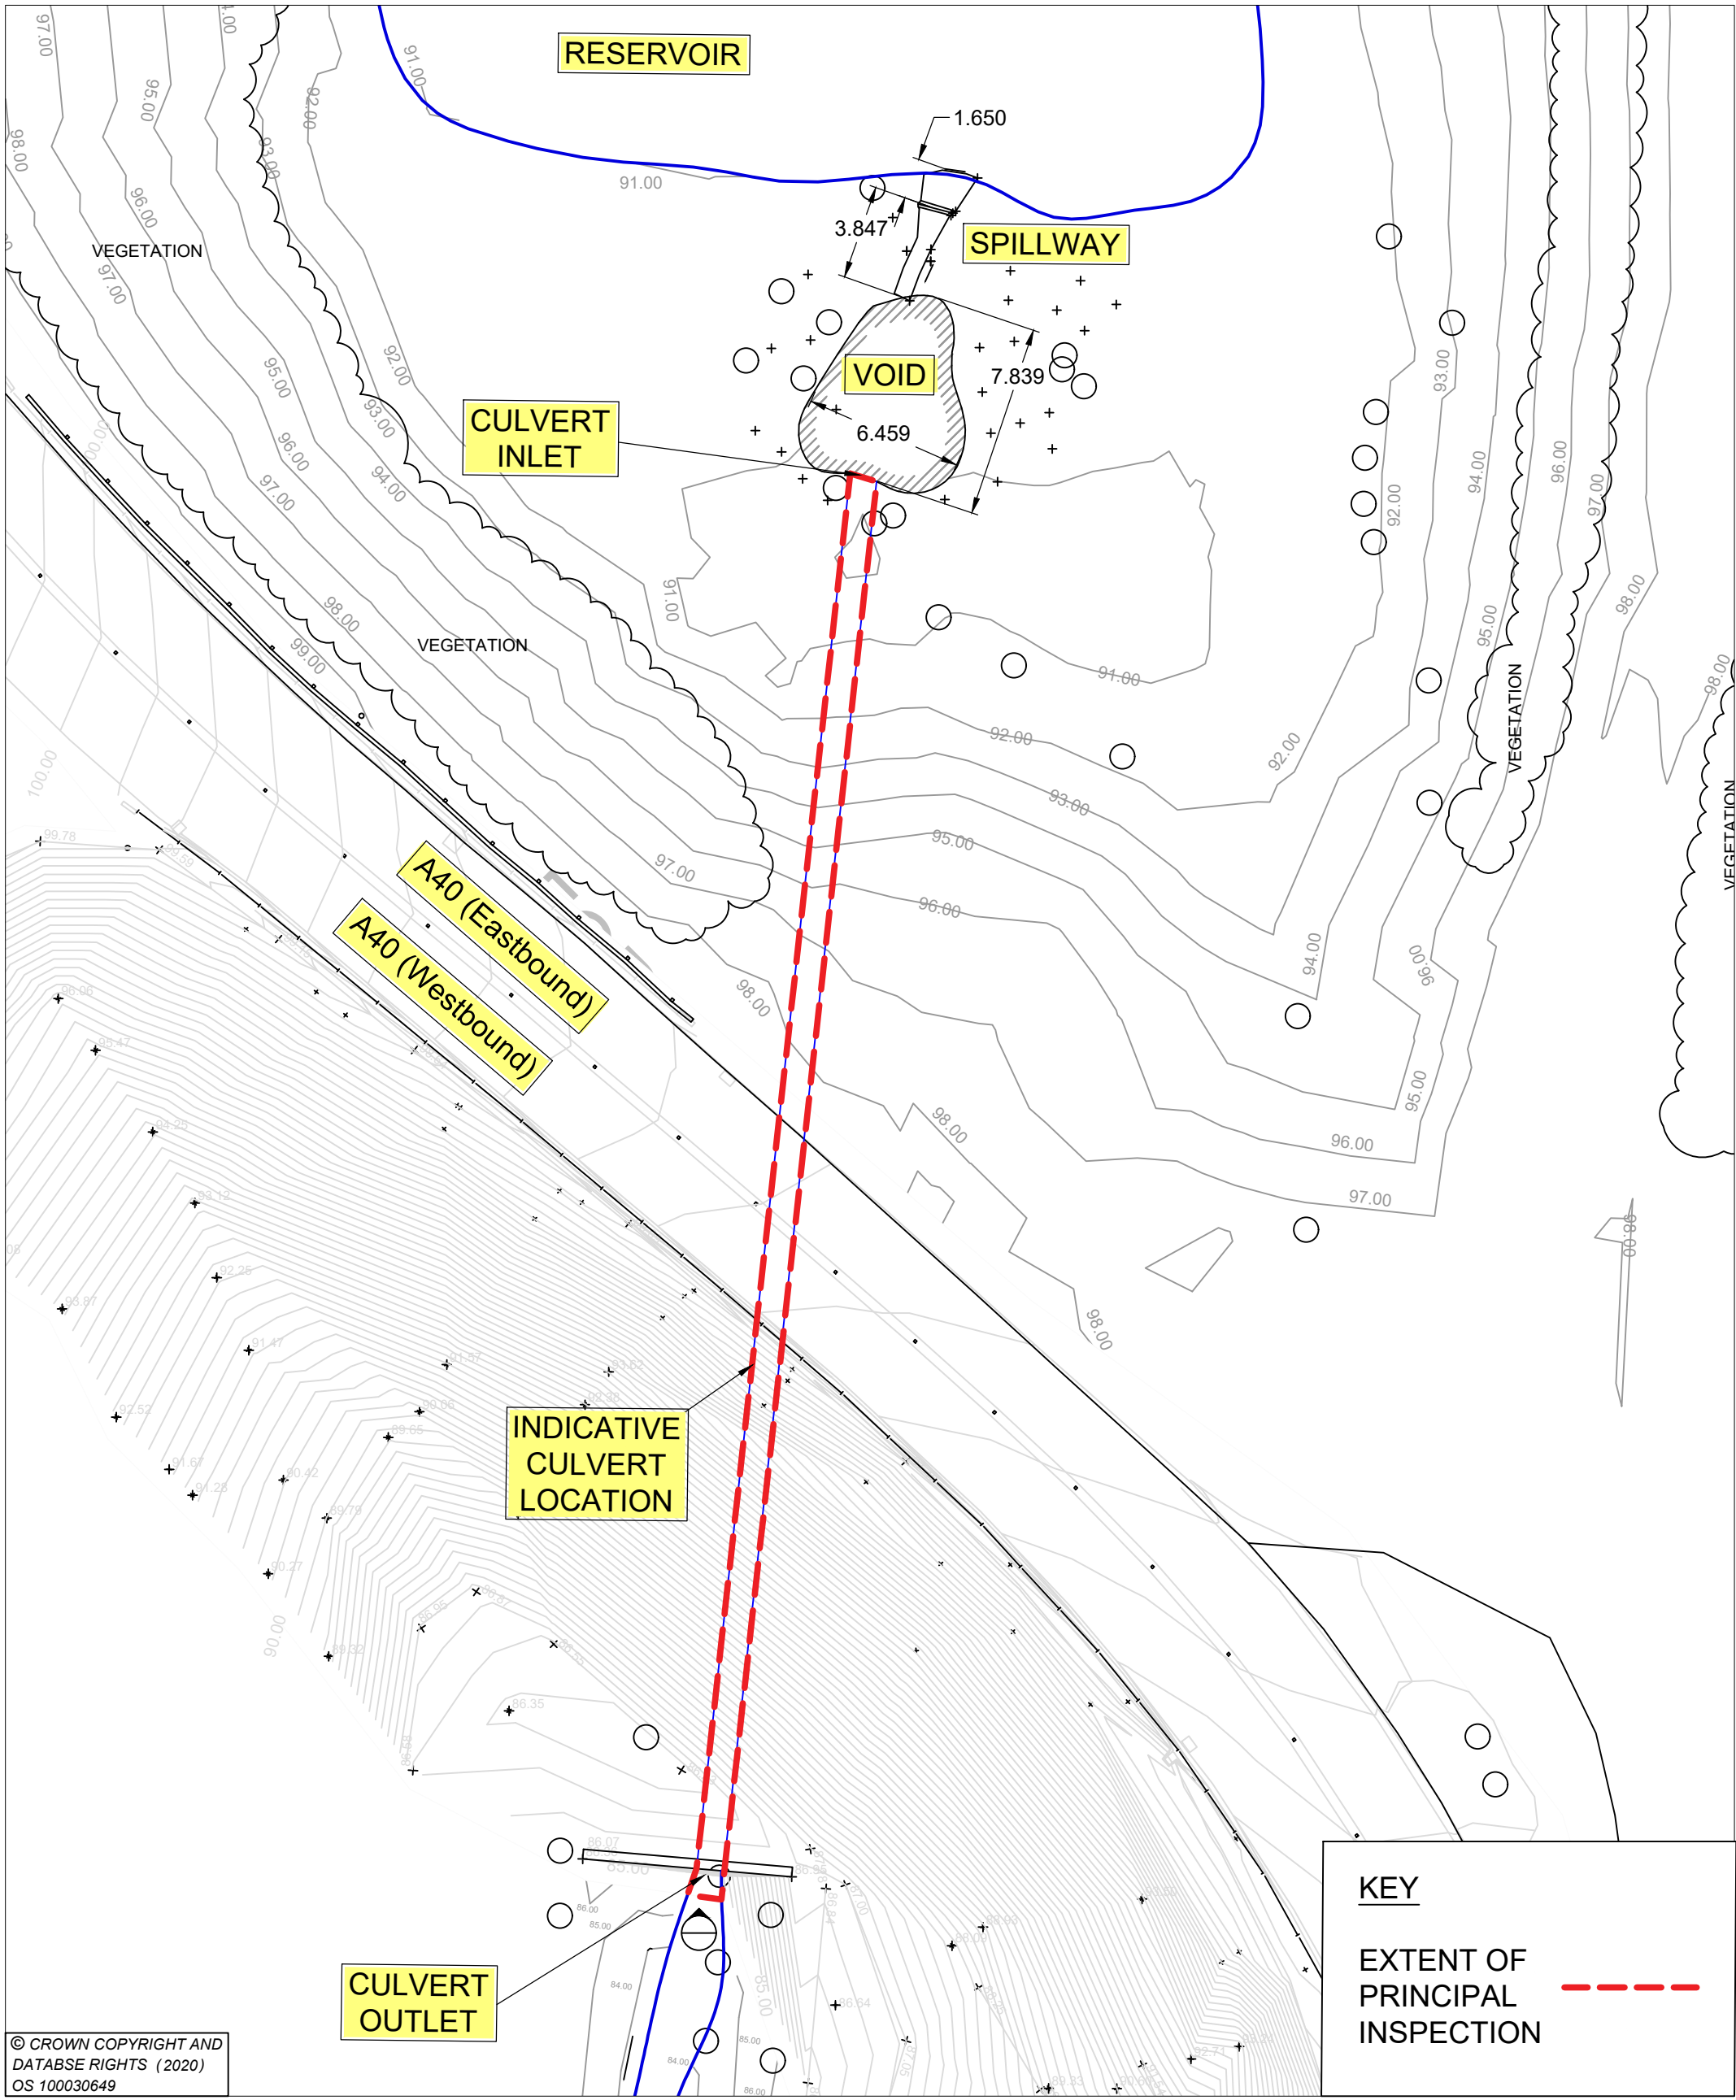

© CROWN COPYRIGHT AND
DATABSE RIGHTS (2020)
OS 100030649

CLIENT

AGENT

PROJECT NAME		A40 HINDERS LANE EB MP181.7 CULVERT	
DRAWING TITLE		EXTENT OF PRINCIPAL INSPECTION	
SCALE :	1:250	DRAWING STATUS	
DIMENSIONS :	AS STATED	WORK IN PROGRESS	
COPYRIGHT © KIER		PRELIMINARY	
ORIG DWG SIZE: A3		CONSTRUCTION	✓
SUITABILITY: A	FOR CONSTRUCTION		

1	FOR INFORMATION	MB	CK	CK	CK	05/02/21
REV	DETAILS	DRWN	DES	CHKD	APPD	DATE
DRAWING NUMBER						KIER PROJECT REFERENCE
PROJECT		ORIGINATOR	VOLUME		1040302	
570124L		KIER	SMN		REVISION	
A40 EB MP181.7		DR	S	0001	C1	
LOCATION		TYPE	ROLE	NUMBER		