
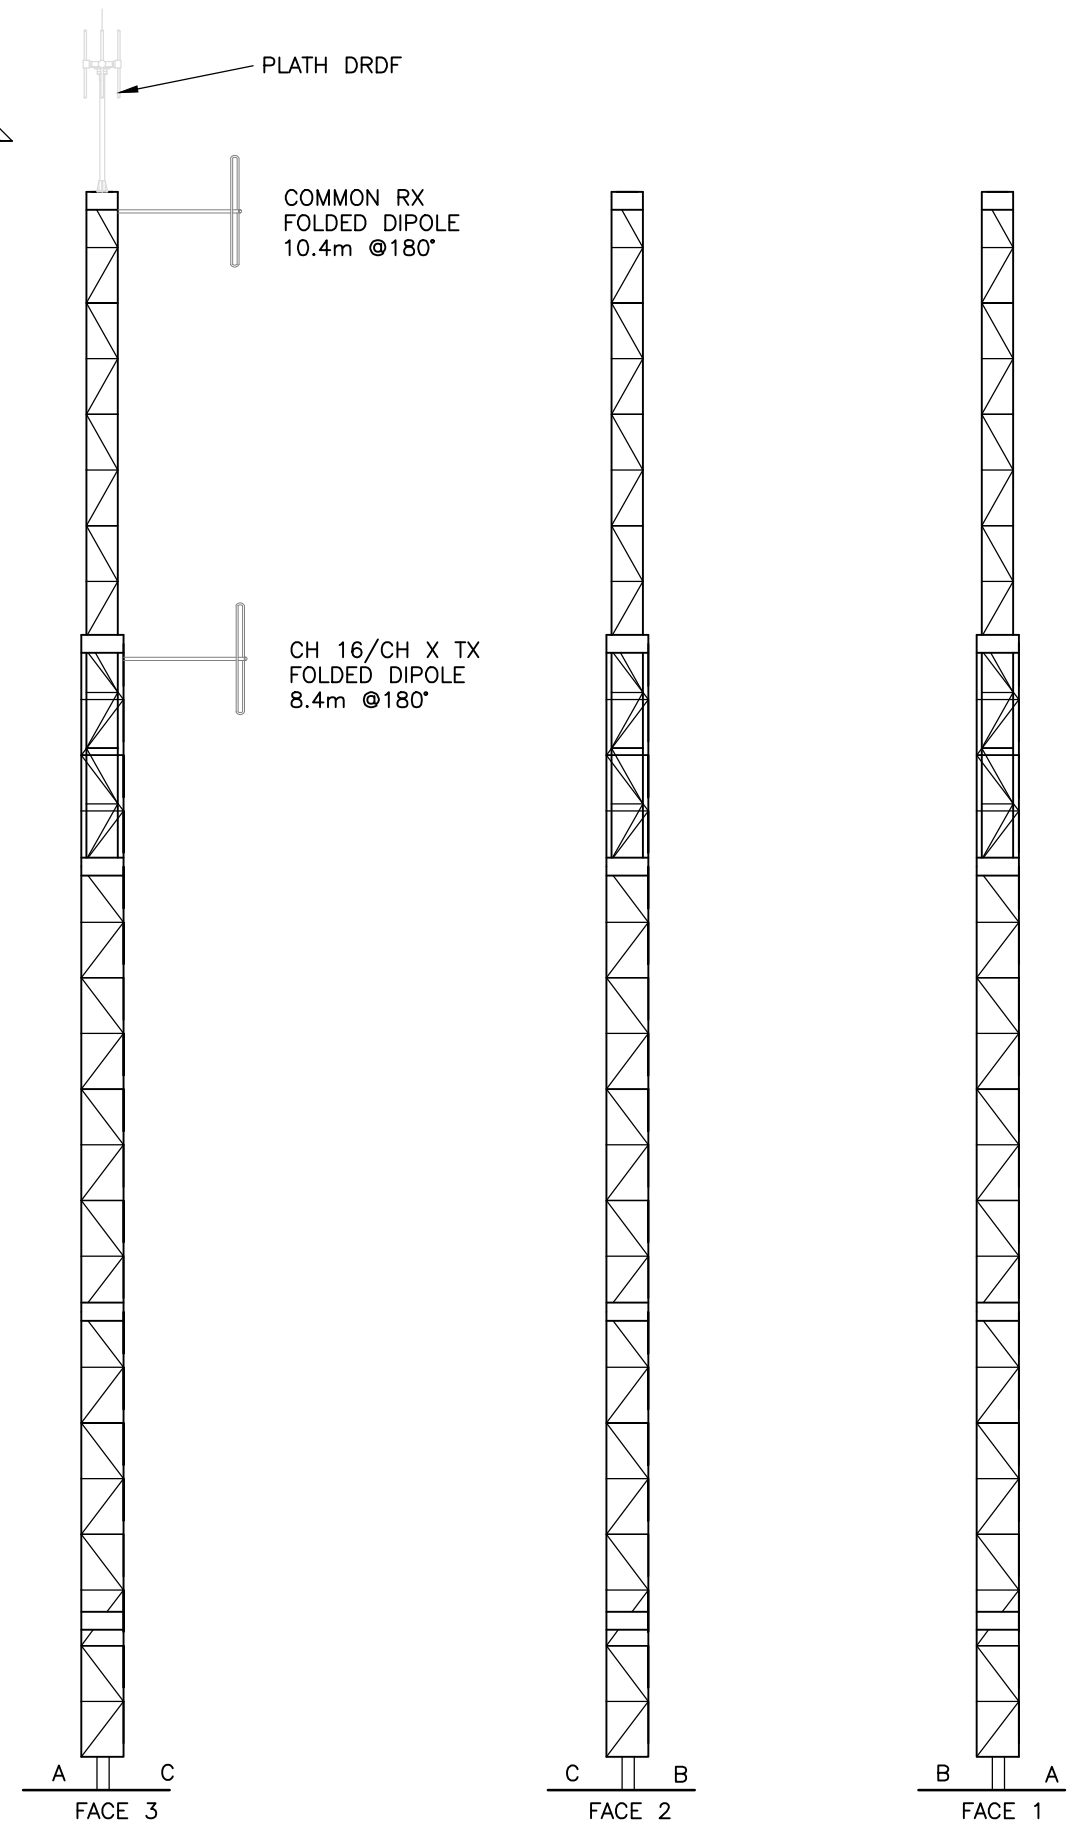
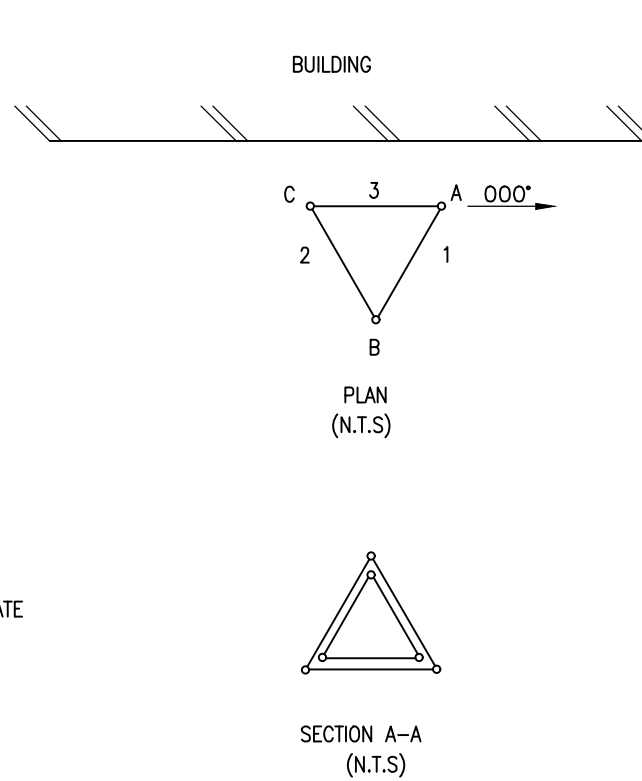


DO NOT SCALE

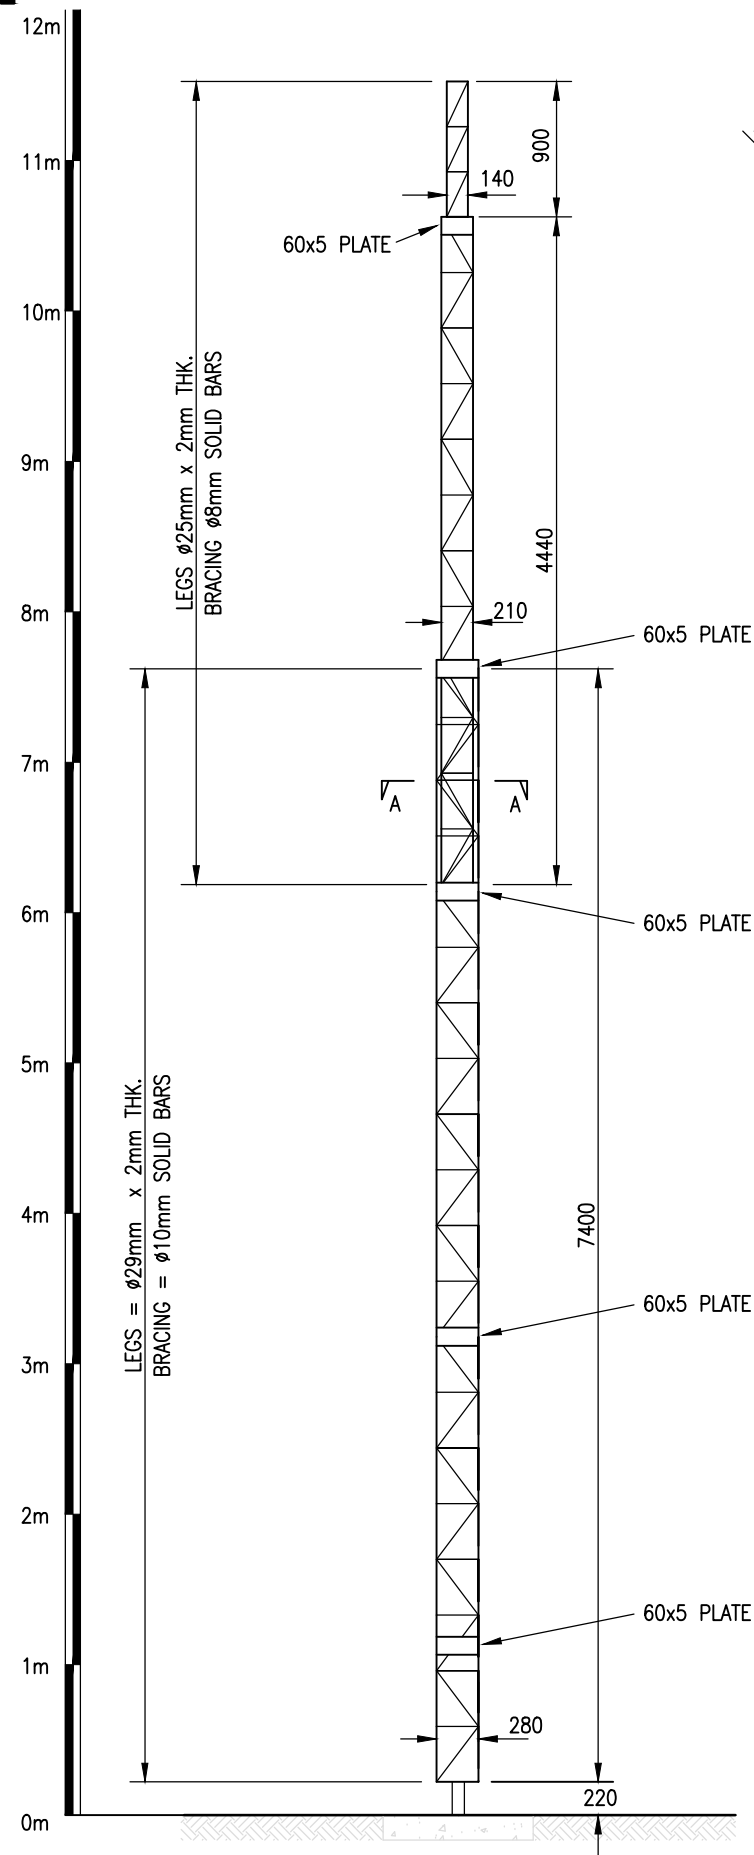

TITLE EAST PRAWLE 12.5m MAST	PROJECT/CLIENT Maritime & Coastguard Agency	MARITIME & AVIATION 74/2 COMMERCIAL QUAY COMMERCIAL STREET, LEITH EDINBURGH, EH6 6LX +44 (0)131 555 0506 info.edinburgh@rhdhv.com www.royalhaskoningdhv.com	Job No. PB6695 ACAD Ref. EPR REV 0 DRAWN FS	DATE SEP'18 CHECKED RM DRG No. PB6695/EPR/1	SCALE 1:50 PASSED RM REV 0
--	---	--	---	---	--