


16 FEB 1996

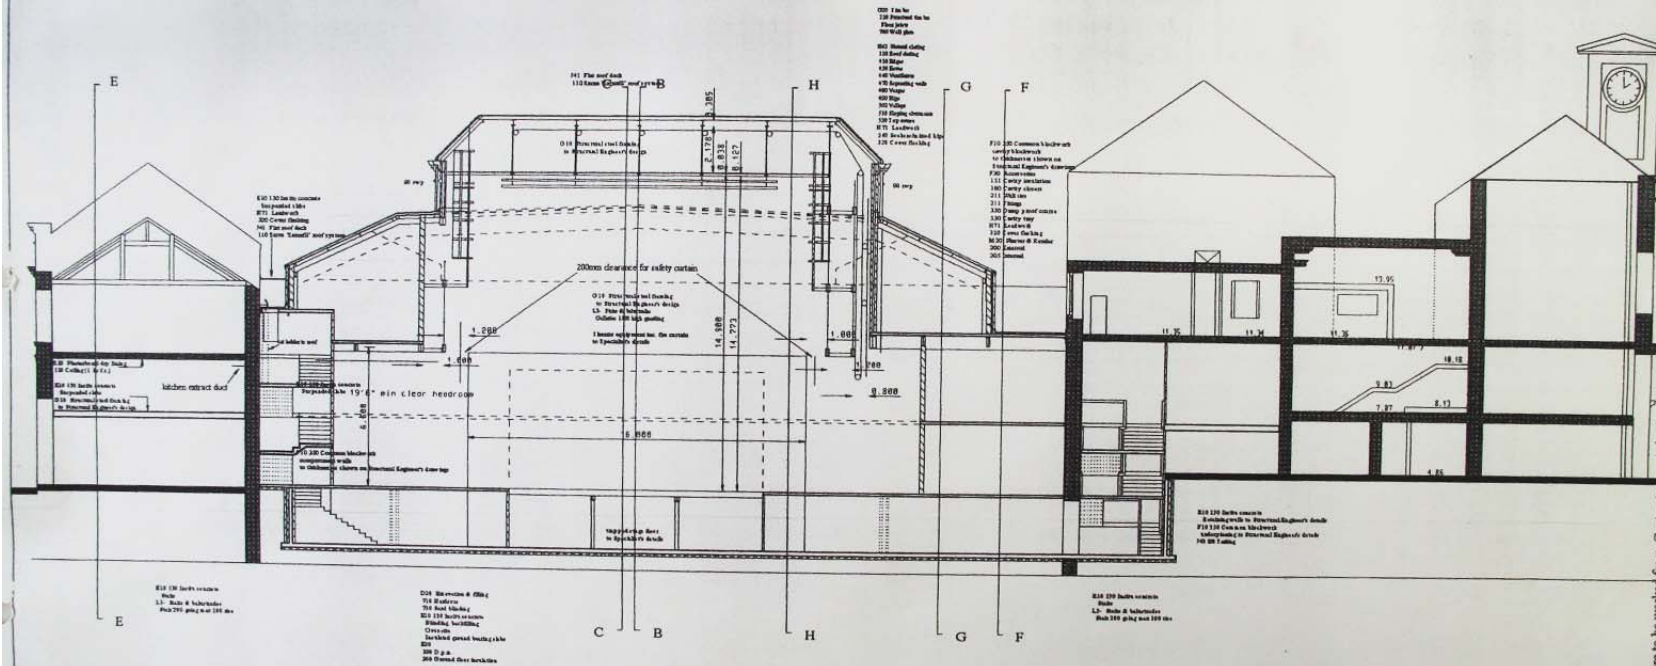

Rev A Basement, stairs amended
Back Quay roof structure added
180595
CITY HALL FOR CORNWALL
PROPOSAL - SECTION DD
Scale 1:200
dwg. no. A/L(20)10A
date: 18 May 1995

Hocking & Newton
Chartered Architects
Tech Art Studios Portsmouth PO1 1NY 01672 470077

This drawing is copyright. Do not scale. Only figured dimensions are to be worked from. Contractors must check all drawings on site. Any discrepancies must be reported to the architect before proceeding.