


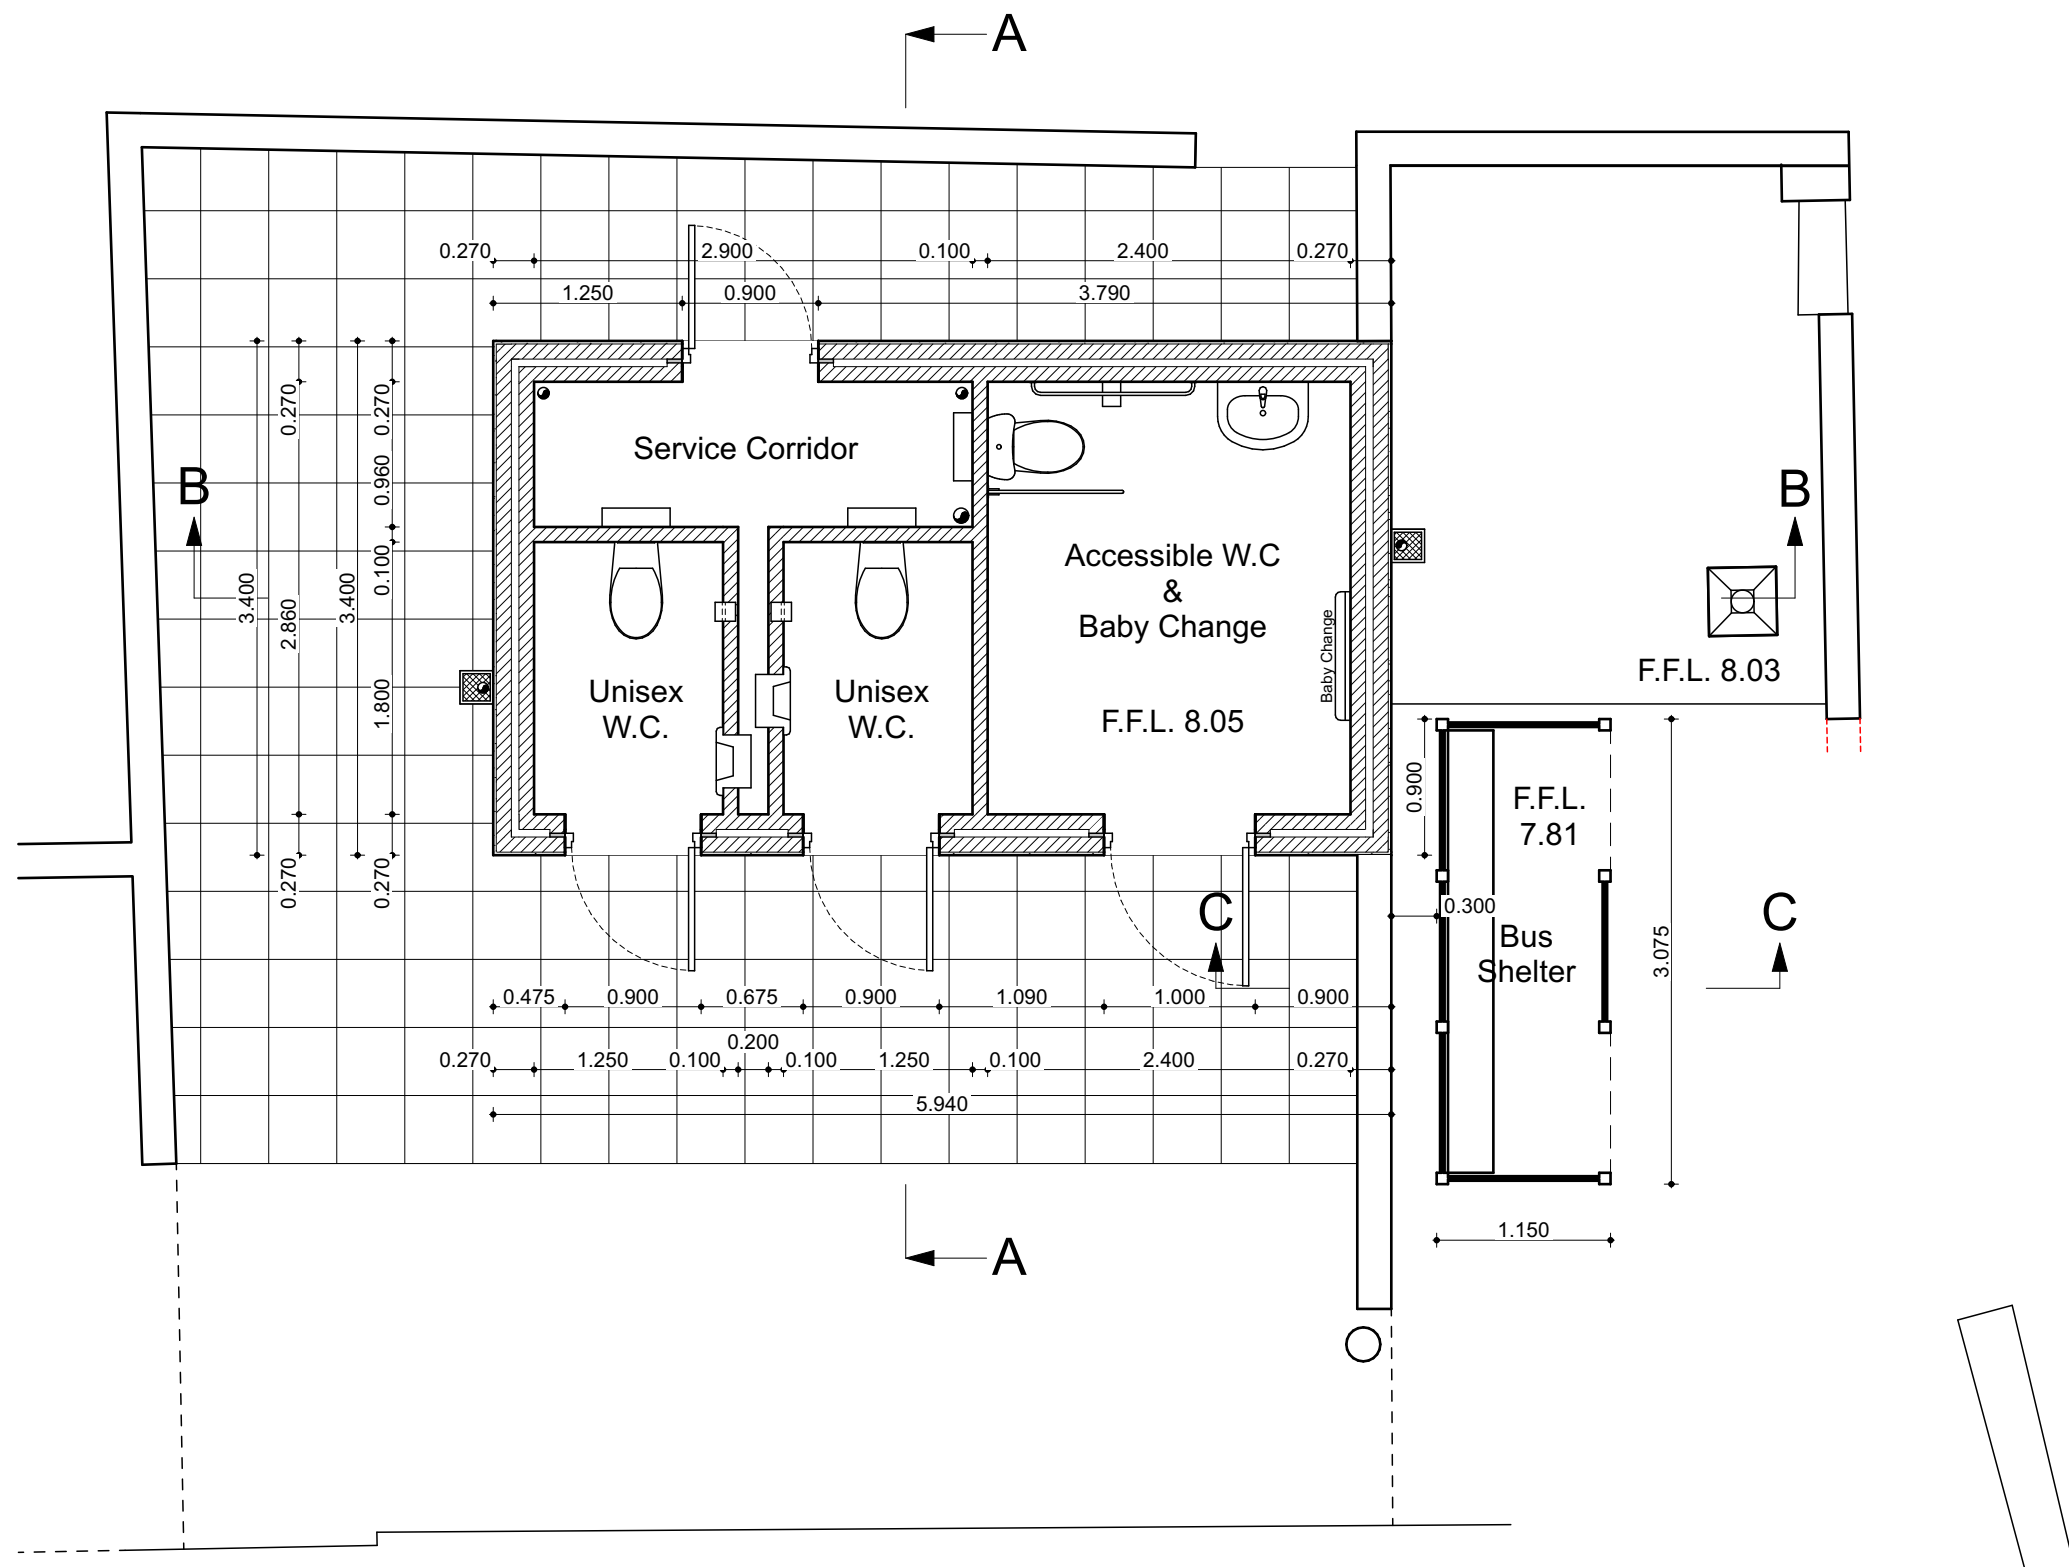

Project :
**New Public Toilets
 and Bus Shelter
 Adjoining Brean Village Hall
 Church Road
 Brean, TA8 2SF**

On Behalf of :
Brean Parish Council

Drawing Title :
**PLANNING APPLICATION
 Proposed Plan - Dimensioned**

Scale : 1:50 @ A3

Date : June 2021

This Drawing is Copyright ©
 Scale for Planning Purposes Only
 Do Not Scale for Construction Use
 Use Figured Dimensions Only
 Any Discrepancies to be Notified Immediately



Project Ref. :	Drawing No.	Rev. :
363/01	BLD06	

MINSTER ARCHITECTURE

ARCHITECTURAL CONSULTANTS

• 90 Herne Rise Telephone : +44 (0) 1460 241 331
 • ILMINSTER +44 (0) 1935 840 759
 • Somerset
 • TA19 0QU email : info@minsterarch.com