

TENDER



NOTES

- 1 THIS DRAWING IS NOT TO BE USED FOR CONSTRUCTION UNLESS MARKED ABOVE "FOR CONSTRUCTION"
- 2 THE COPYRIGHT ON THIS DRAWING IS RETAINED BY MICHAEL BEARDSALL ASSOCIATES LTD
- 3 THIS DRAWING IS TO BE READ IN CONJUNCTION WITH ALL RELEVANT ARCHITECTS AND ENGINEERS DRAWINGS AND SPECIFICATIONS
- 4 THE CONTRACTOR IS RESPONSIBLE FOR ALL DIMENSIONS AND THE CORRECT SETTING OUT ON SITE. ONLY FIGURED DIMENSIONS ARE TO BE USED
- DO NOT SCALE : IF IN DOUBT ASK

- 5 ALL MATERIALS AND WORKMANSHIP TO COMPLY WITH THE CURRENT BRITISH STANDARDS AND CODES OF PRACTICE

NOTES

CONCRETE TO BE GRADE C50.


COVER TO REINFORCEMENT TO BE 60mm TO TOP, SIDES AND 75mm BOTTOM.

REFER TO BAR BENDING SCHEDULE 24060/51/01.

THIS DRAWING IS TO BE READ IN CONJUNCTION WITH MBA DRAWING'S No. 24060/10, 11 & 12.

MINIMUM LAPS

H10 = 400mm  
H12 = 500mm  
H16 = 650mm  
H20 = 800mm  
H25 = 1000mm  
H32 = 1300mm

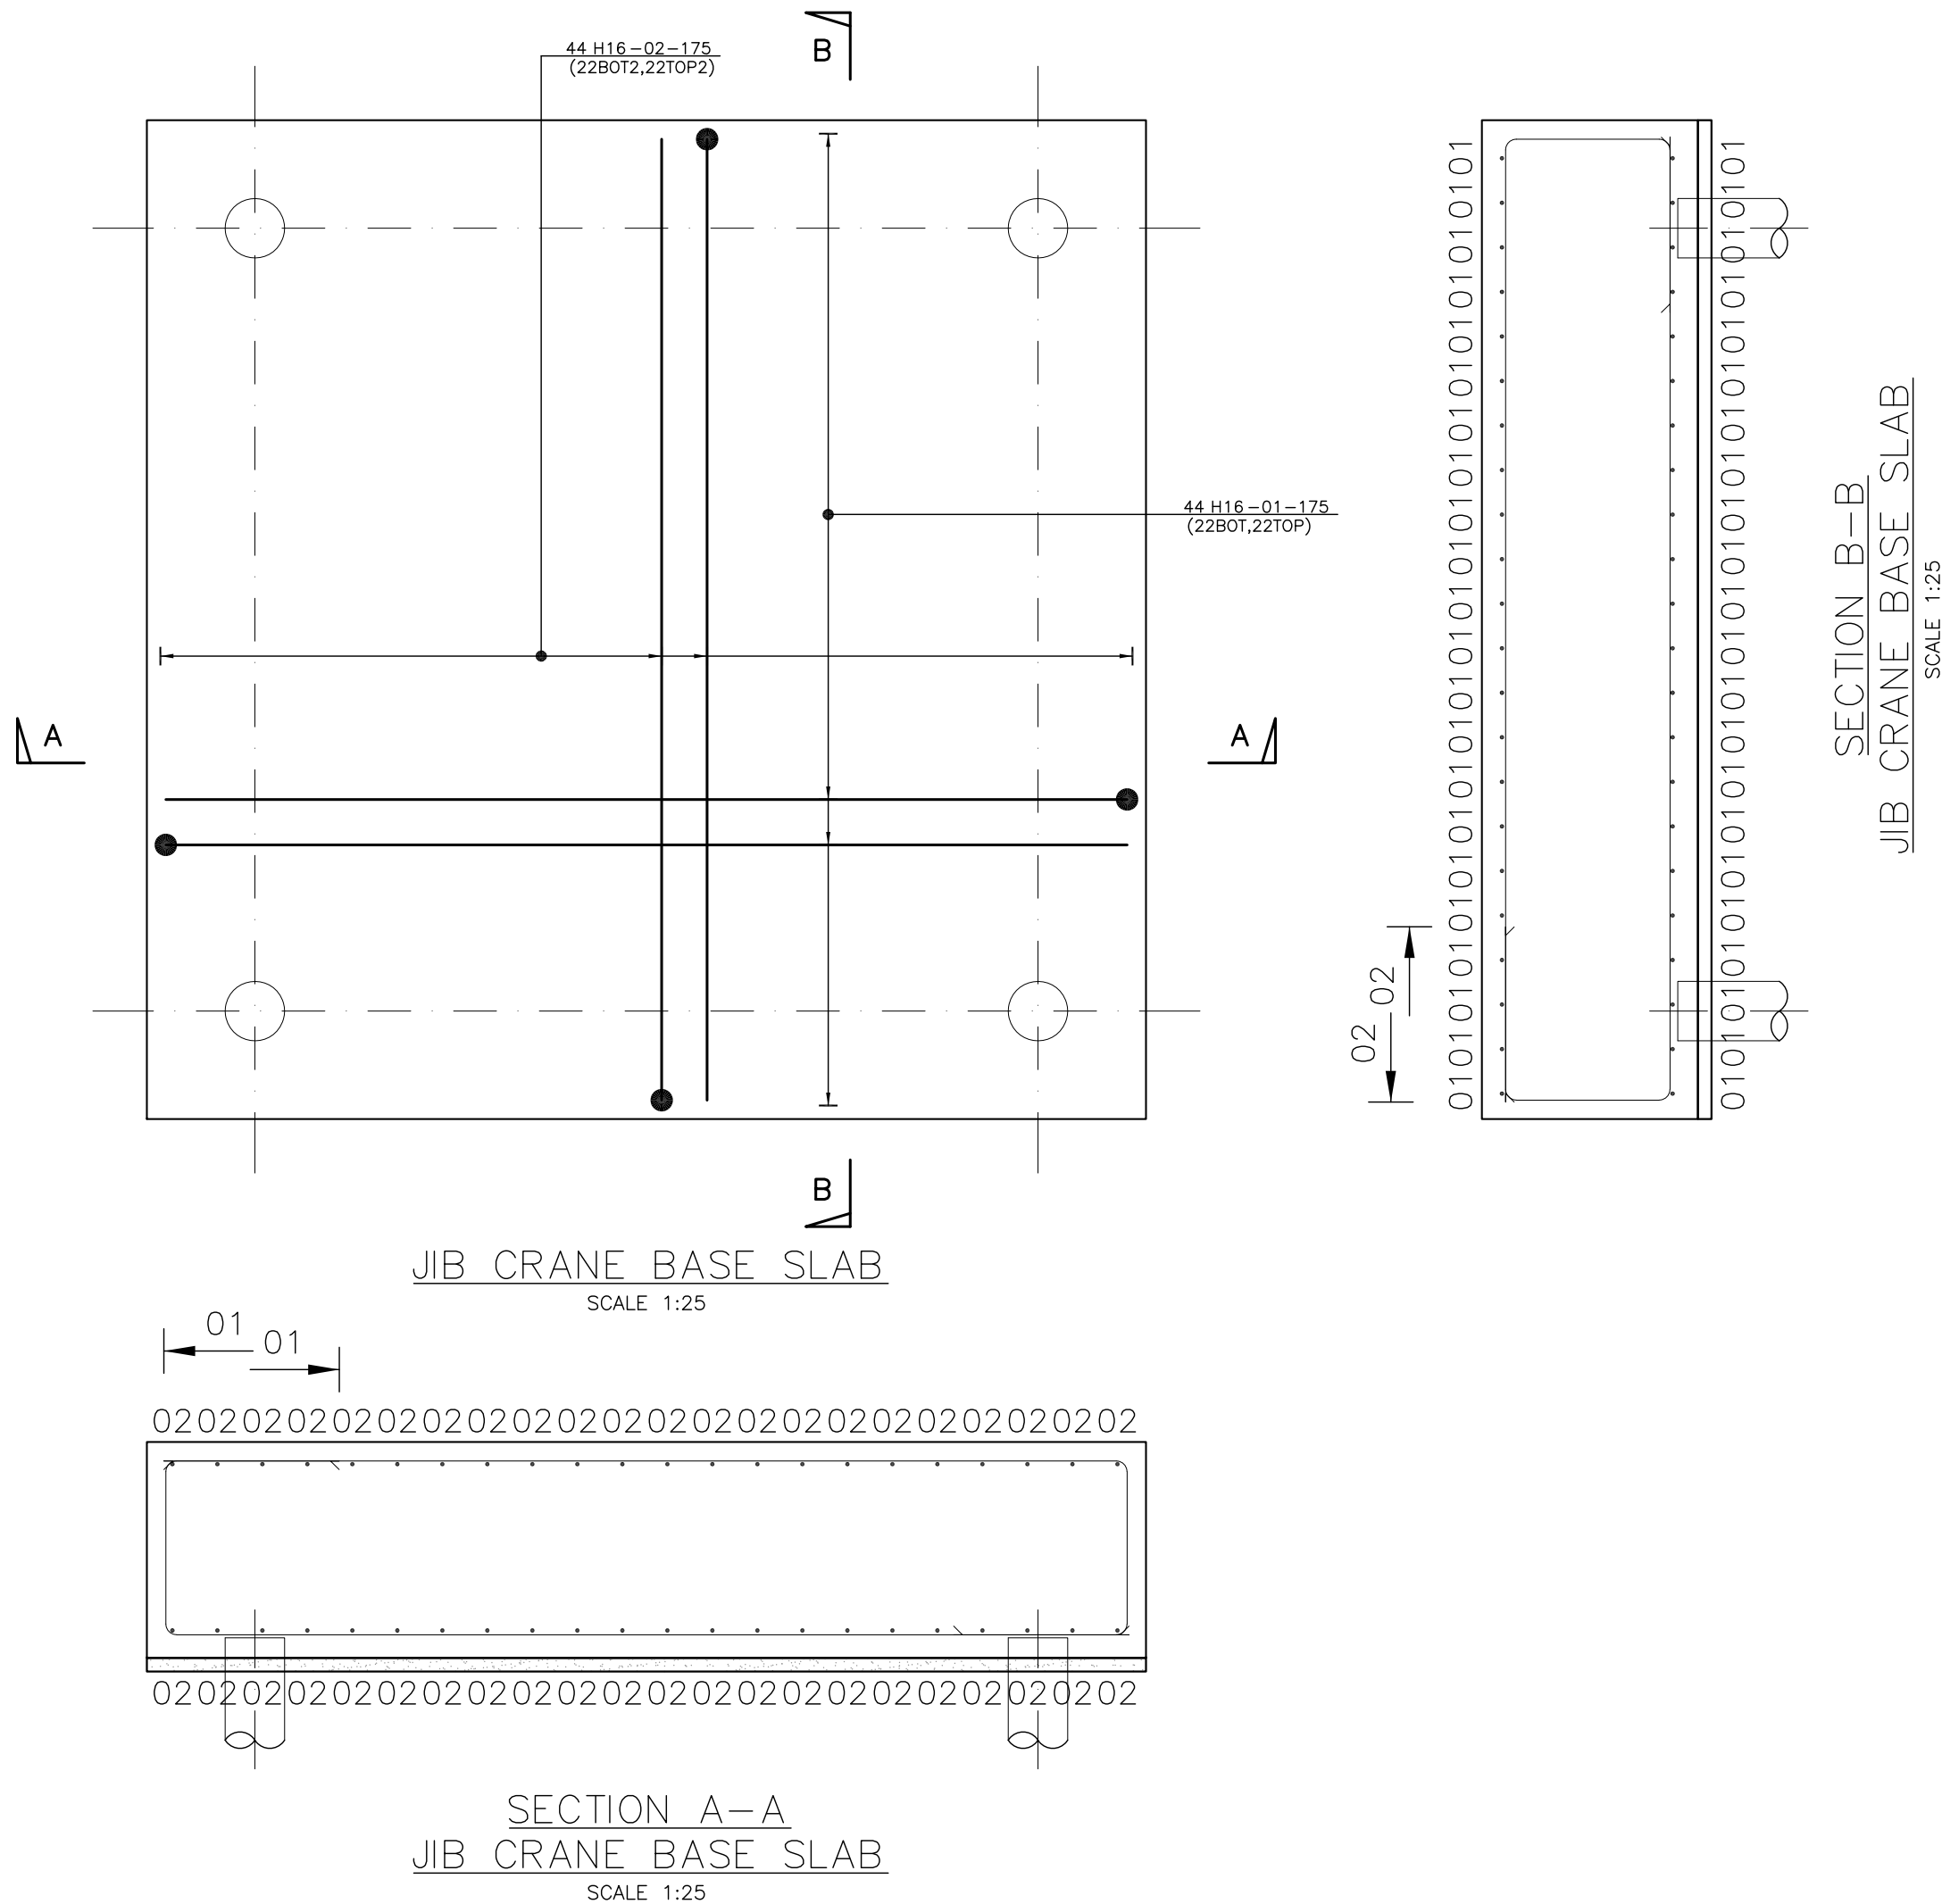

C	14:10:24	BAR MK'S RENUMBERED.	GM	GM
B	27:09:24	ISSUED FOR TENDER	GM	GM
A	23:09:24	ISSUED FOR PRICING.	DAF	GM
	DATE	REVISION SUMMARY	BY	CHK

JOB TITLE:  
PROPOSED ALTERATIONS AT  
PENZANCE DRY DOCK  
WHARF ROAD, PENZANCE,  
CORNWALL, TR18 4BW

CLIENT:  
**DRYDOCK**  
PENZANCE CORNWALL

DETAIL:  
R.C. DETAILS ON JIB CRANE  
FOUNDATION & TYPICAL SECTION.

DRN. BY: D. FIELDHOUSE

DATE: SEPT.'24 SCALE: AS SHOWN @ A1

JOB NO:	DRAWING No:	REV:
24060	51	C

**MBA**  
CONSULTING  
Boscawen House · Chapel Hill · Truro · Cornwall  
TR1 3BN  
Tel. 01872 260962 Fax. 01872 260963