


LONDON STADIUM CONCOURSE ABOVE

BRIDGE ABOVE

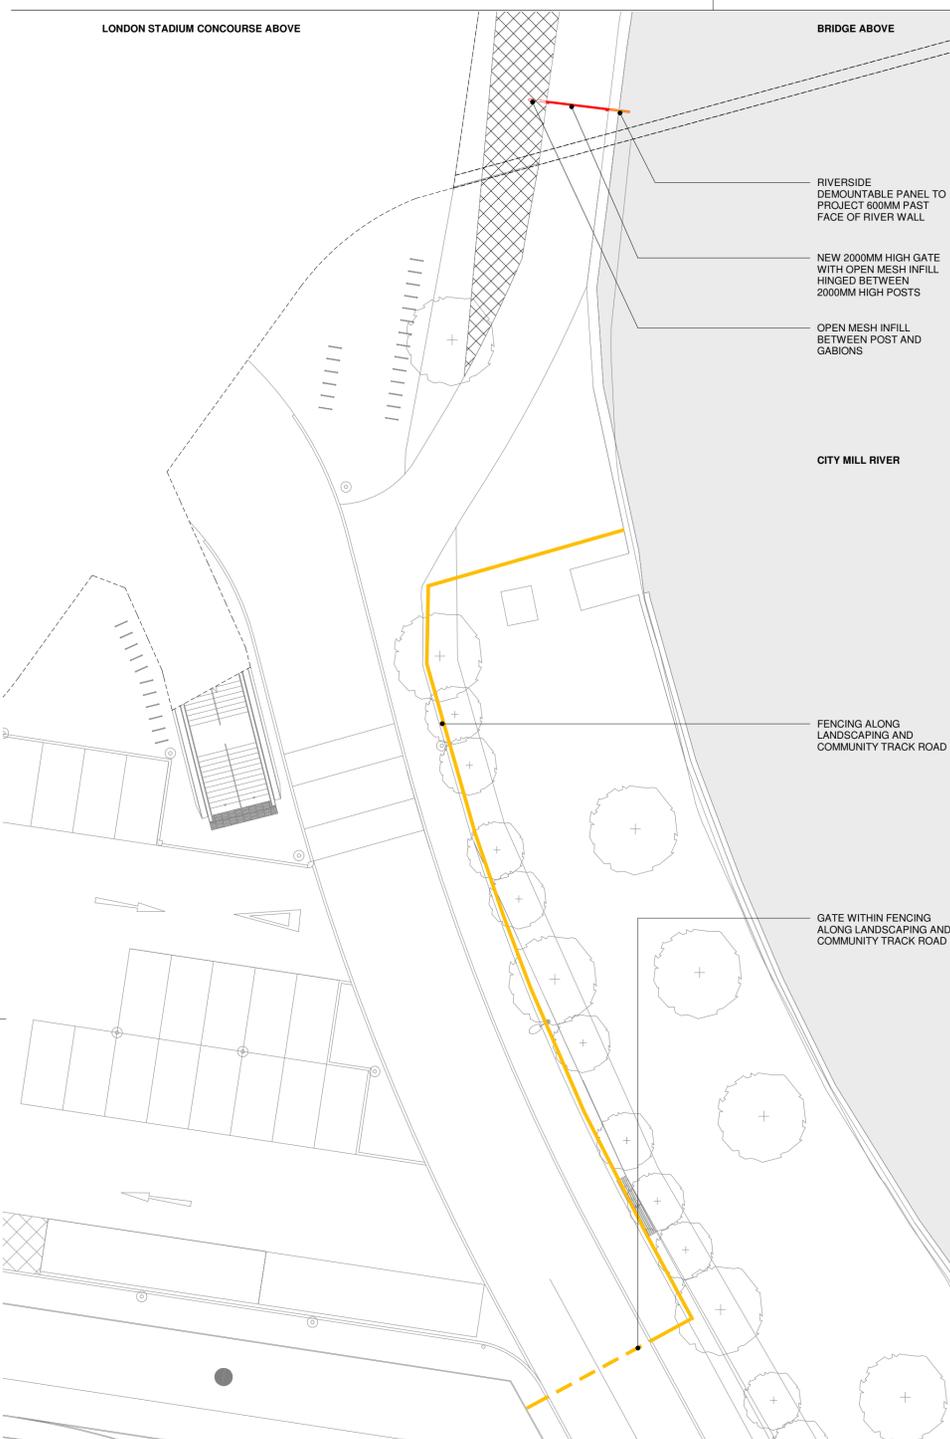


1 PLAN
 FENCE LINE SOUTH EAST RIVERSIDE - CLOSED
 1 : 200
**HIGH RISK EVENT DAY
 GATE CLOSED**



LONDON STADIUM CONCOURSE ABOVE

BRIDGE ABOVE

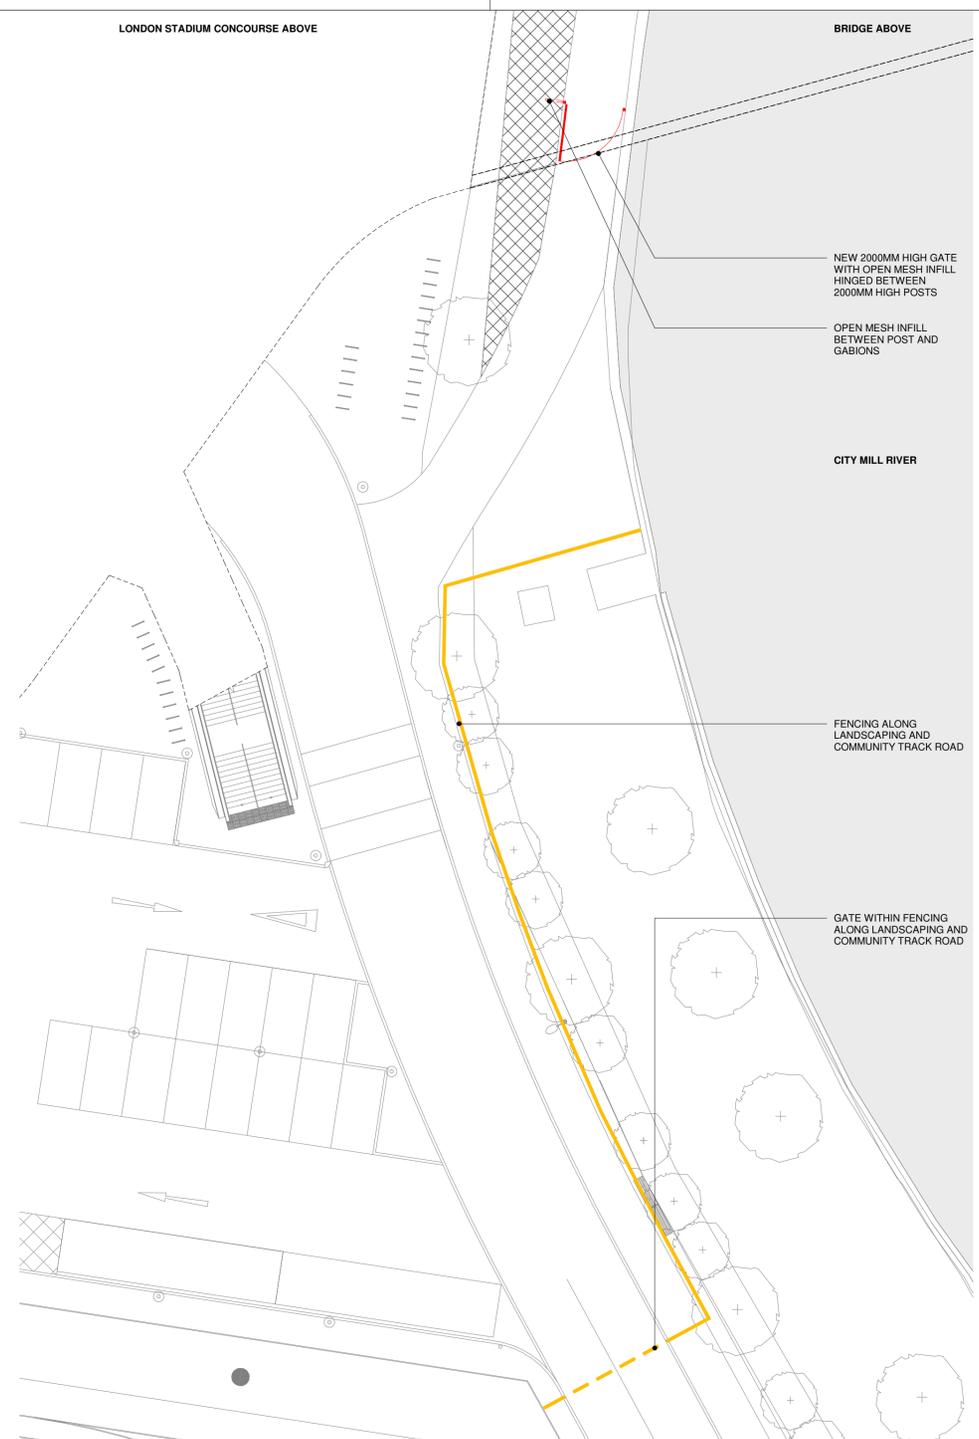

2 PLAN
 FENCE LINE SOUTH EAST RIVERSIDE - OPEN
 1 : 200
**NON EVENT / LOW RISK EVENT DAY
 GATE OPEN**



INDICATIVE OVERLAY SHOWING EXISTING FENCING ALONG LANDSCAPING AND COMMUNITY TRACK

Do not scale this drawing or associated computer digital data, and use figured dimensions only. All dimensions are in millimetres and levels in metres unless noted otherwise. All dimensions should be checked on site prior to works commencing. Any discrepancies or omissions where dimensions cannot be determined should be reported to KSS. Revisions on drawing refer to changes against previous revision.

REVISIONS

REV	DATE	DESCRIPTION	DRWN	CHKD
P01	21.04.21	PRELIMINARY ISSUE	KI	KI
P02	27.04.21	PRELIMINARY ISSUE	KI	KI

GENERAL NOTES AND LEGEND


NOTE:
 DIMENSIONS TO BE VERIFIED ON SITE,
 WIDTH OF FENCE AND GATE SYSTEM
 SUBJECT TO ON SITE SURVEY OF
 RIVERSIDE WALKWAY WIDTH, ANGLE OF
 ADJACENT GABIIONS AND EXISTING
 BARRIER

GATE AND FENCE/DEMOUNTABLE PANEL
 GALVANIZED AND PPC FINISHED TO 'PARK
 GREY' RAL 9007

FOR WELD MESH DETAILS GENERALLY
 REFER TO:
 LC419-STA-LHD-L-DDE-904-7513
 LC419-STA-LHD-L-DDE-904-7514
 FOR GATE DETAILS GENERALLY REFER TO:
 LC419-STA-LHD-L-DDE-904-7515

TO BE READ IN CONJUNCTION WITH NBS
 SPECIFICATION:
 LC419-STA-LAN-L-SPE-904-7713

GATE TO NBS Q40/570A
 OPEN MESH FENCE TO NBS Q40/126A

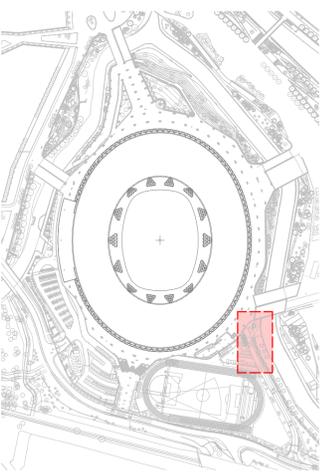

KEY PLAN

KSS London 1 James Street London W1U 1DR
 Kent 7 Blighs Walk Sevenoaks TN13 1DB
 KSSGROUP.COM T+44(0)20 7907 2222

CLIENT
LONDON STADIUM
 PROJECT
LONDON STADIUM

DRAWING TITLE
**SECURITY FENCE LINE - SOUTH EAST
 RIVERSIDE BRIDGE**

DRAWING DATA & REFERENCE

Scale	Sheet Format	Drawn By	Date Drawn
As indicated @ A1		KI	21.04.21
File Ref	Checked By	Date Checked	
17800-KSS-MA-M3-A-0001	KI	27.04.21	
Status	Submittal	Revision	
PRELIMINARY	S0	P02	

Project Ref. Originator Zone Level Type Role Series & Sequence
17800-KSS-ZZ-ZZ-DR-A-FL-002

