



EXISTING LAYOUT
1:200@A2

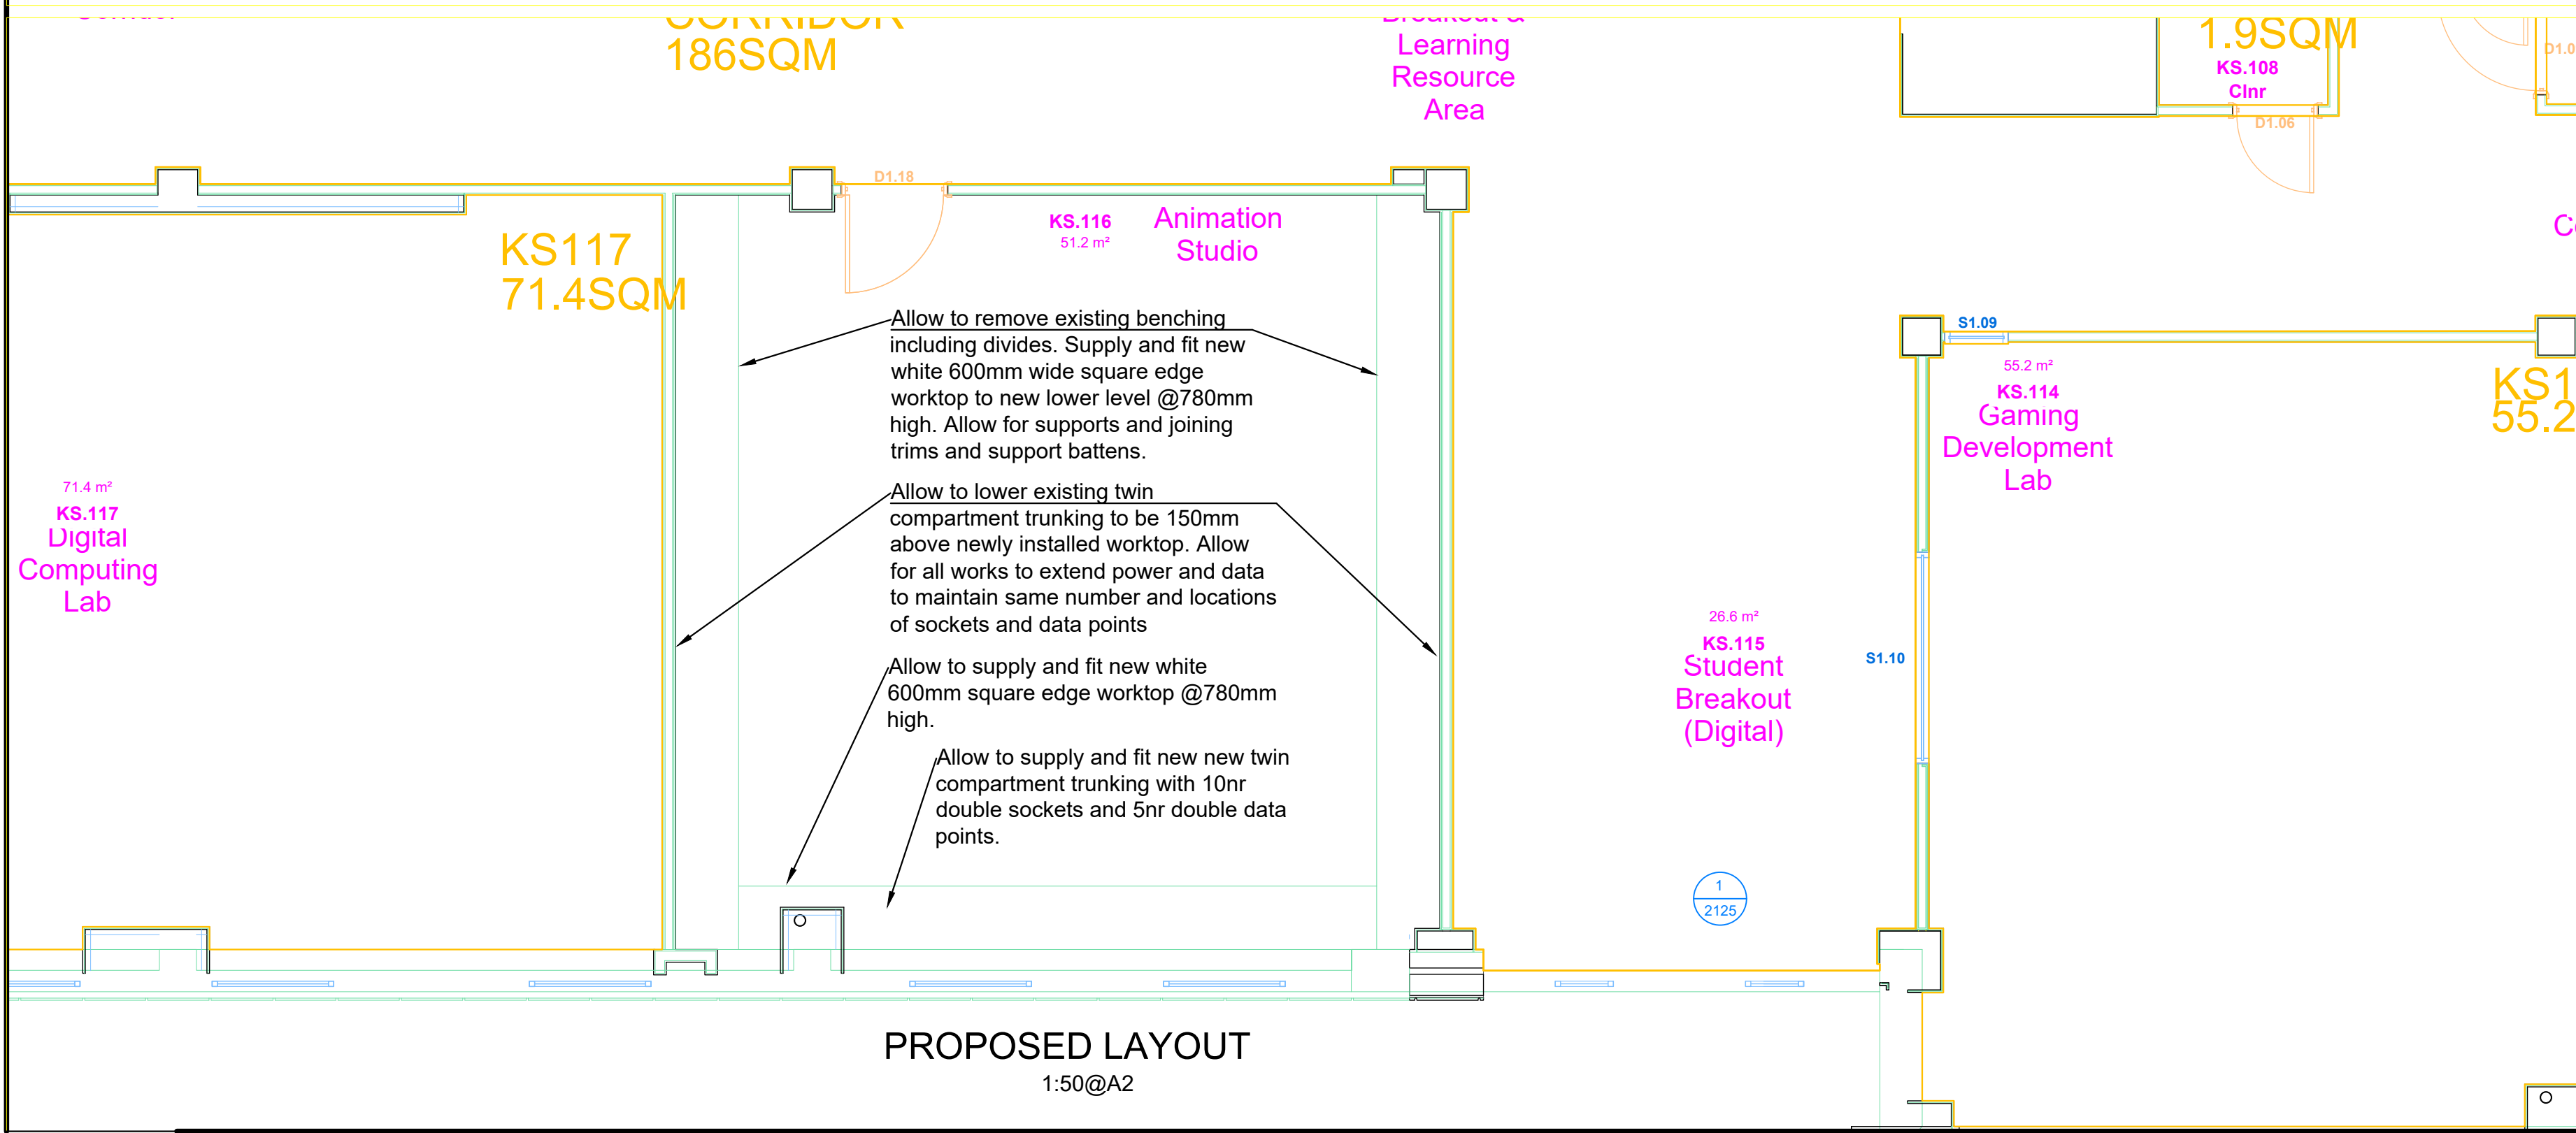

PROPOSED LAYOUT
1:50@A2

| | | |
|---|---------------------------|--------------|
| 08/06/21 | - | Initial Plan |
| Date | Rev | Description |
| DO NOT SCALE: ALL DIMENSIONS TO BE CHECKED ON SITE AND VERIFIED PRIOR TO COMMENCING WORK/MANUFACTURE. ANY DISCREPANCIES TO BE REPORTED TO THE OFFICE. | | |
| THIS DRAWING IS PROTECTED BY COPYRIGHT. IT MAY NOT BE PRODUCED IN ANY FORM OR BY ANY MEANS FOR ANY PURPOSE WITHOUT THE WRITTEN PERMISSION OF OWNER. | | |
|  | | |
| Title: Proposed & Existing Plan for; STEM RS116 Benching Alteration City College Plymouth Kings Road Centre Plymouth Devon PL1 5QG | | |
| Date: 06/21 | Drawing No: CCP-GP-ST1-01 | |
| Scale: 1:50@A2 & 1:200@A2 | Drawn: GKP | Rev: - |