

Brief Specification: Profiled Steel

1.6mm Panels:	2 Corri Profile
Base Plates:	Extended Slotted
Top Plates:	Extended Top Lift
Jacklegs:	-
Lifting Points:	Top Corner Only
Forklift Tunnels:	-
Staircase Fixings:	Fixing Bolts
Link Frame:	-
Ceiling Height:	2235mm
Insulation:	Walls & Roof 60mm

External Finish: Mid-Sheen

Body:	TBC
Corners:	TBC
Plinth:	TBC
Fascia:	TBC
Jacklegs:	-
Door:	TBC
Shutters:	TBC

Paint Type: Zinsser 250

Finishes are indicative. It is the client's responsibility to ensure these are correct

External Door: Kircroft 910 Steel Single Doorset

Leaf Width 826mm
Structural Opening 920 x 2075mm
Window: HL2
Aluminium mill finish single glazed 914w x 300h frame @ 1721mm affl
Plumbing
Ceramic Pan c/w FDTD Dual Flush Cistern
Spray Pattern Mixer Taps
Hot Water Cylinder (Size TBC)
Fixed Shower Head c/w Push Button
Plastic Pipework
Hot Water From Cabin A


Key

3L:	3 Lever Lock
IB:	Indicator Bolt
trh:	Toilet Roll Holder
m:	Mirror
h&c:	Hat & Coat Hook
wdp:	Wash Down Point
WO:	Waste Outlet
MCW:	Mains Cold Water Inlet
HWS:	Hot Water Supply
HWR:	Hot Water Return
HWC:	Hot Water Cylinder (Size TBC)
	Waste & Water Protected By Steel Shroud
	Oak Veneer Solid Core Doors

Internal Finish

Wall Finish:	TBC
Ceiling Finish:	TBC
Floor Finish:	TBC
Plastic Door & Window Linings:	TBC
Internal Door Architrave:	TBC
Plastic Skirting:	Cap & Cove
Top Lath:	TBC
'H' Sections:	To Suit Board Finish
Internal Corners:	TBC

Tolerance:	±2mm
Timber Framing:	45mm
Partition Framing:	70mm
Prod. No.:	-
Fleet No.:	-
Stickers:	-
I.D. Plate:	-
Module Weight:	-
Laden Weight:	-
Max. Lift Weight:	-

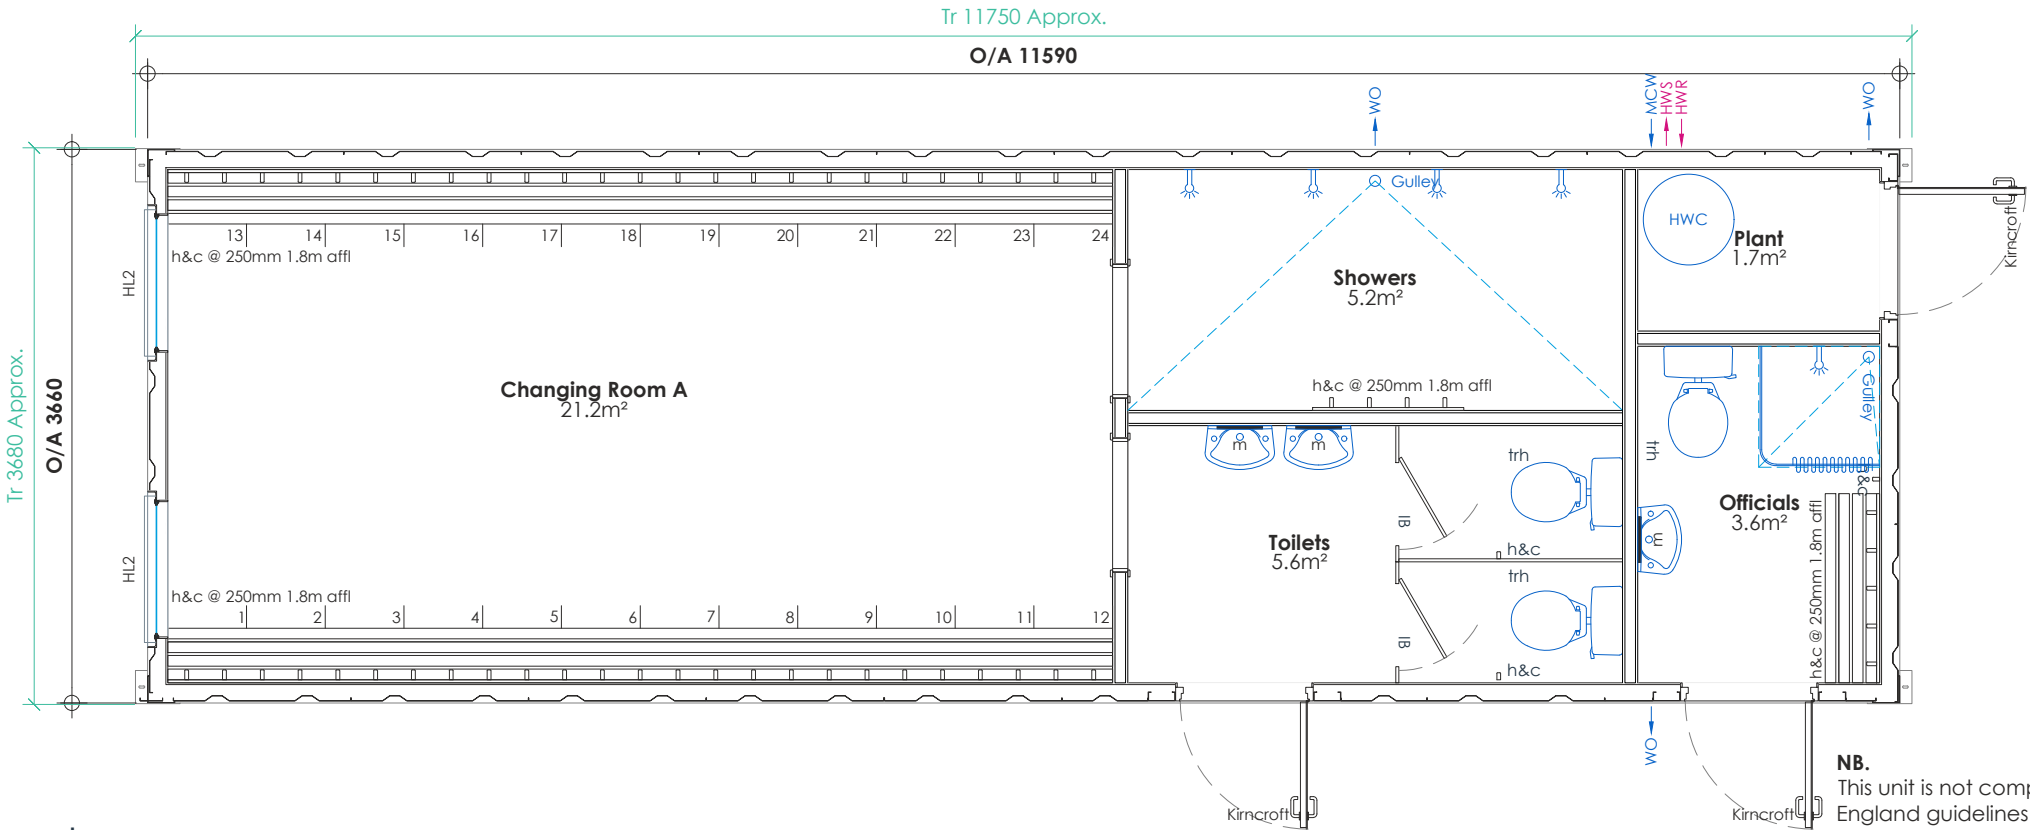

00 General Arrangement
1:50

P02	Revised to client comments, layout updated	ST/SF	29.04.22
P01	First issue		
rev	description	by/chk	date



client:
Swanley Town Council

project:
Swanley RFC Changing Facilities

title:
Cabin A

date:	design lead:	checked:
11.04.22	ST	SF
project ref:		scale @ A3
2223500		As Shown

PRELIMINARY

dwg ref:
B1-100

rev:
P02

