


SECTION A-A

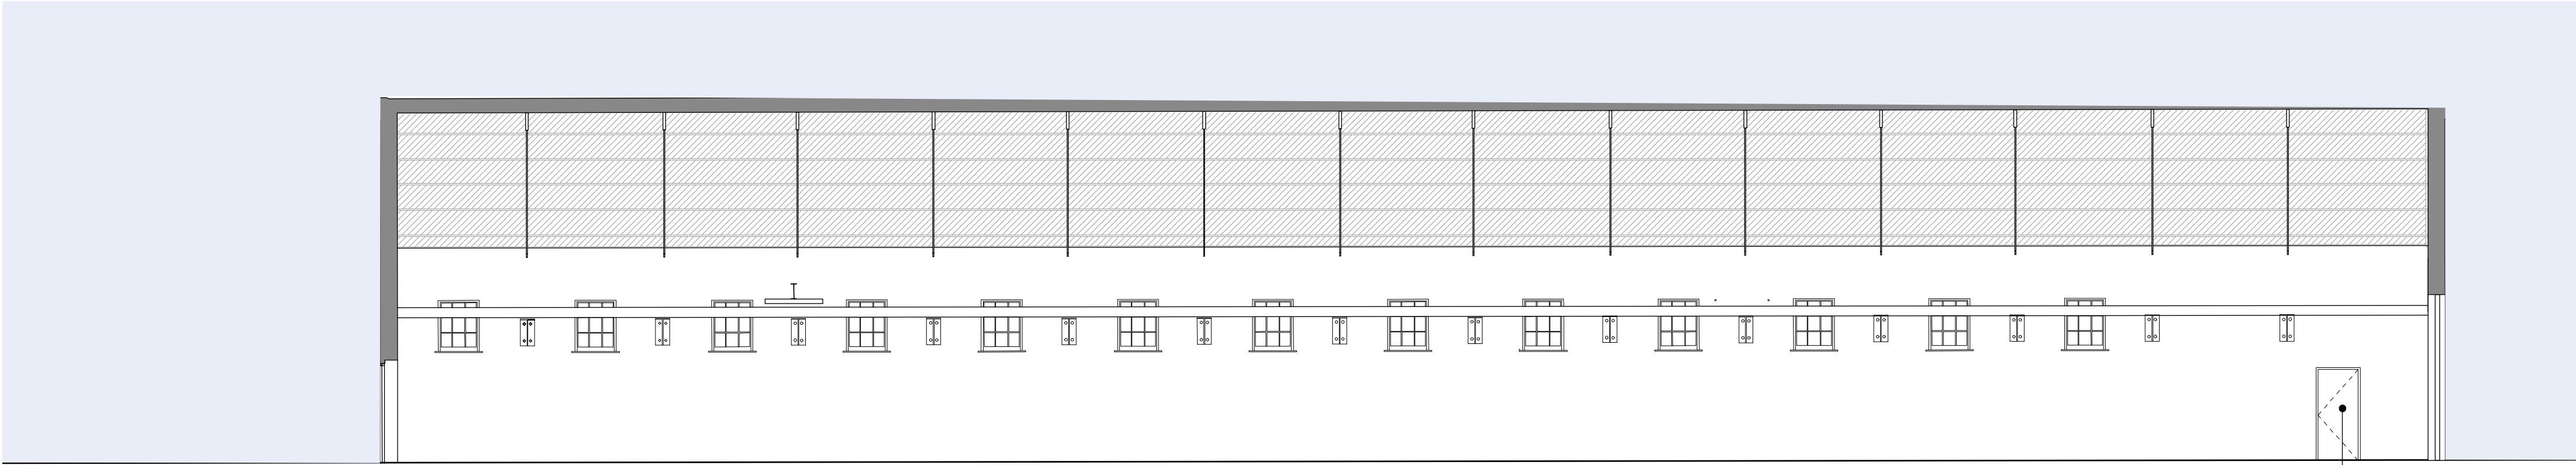

SECTION B-B

NEW DOORWAY TO AWC AND STORE



SECTION C-C


NEW ACCESSIBLE WC



SECTION D-D

NEW BI-FOLD TIMBER DOORS
WITH PASS DOOR

0 2 3 4 5 M

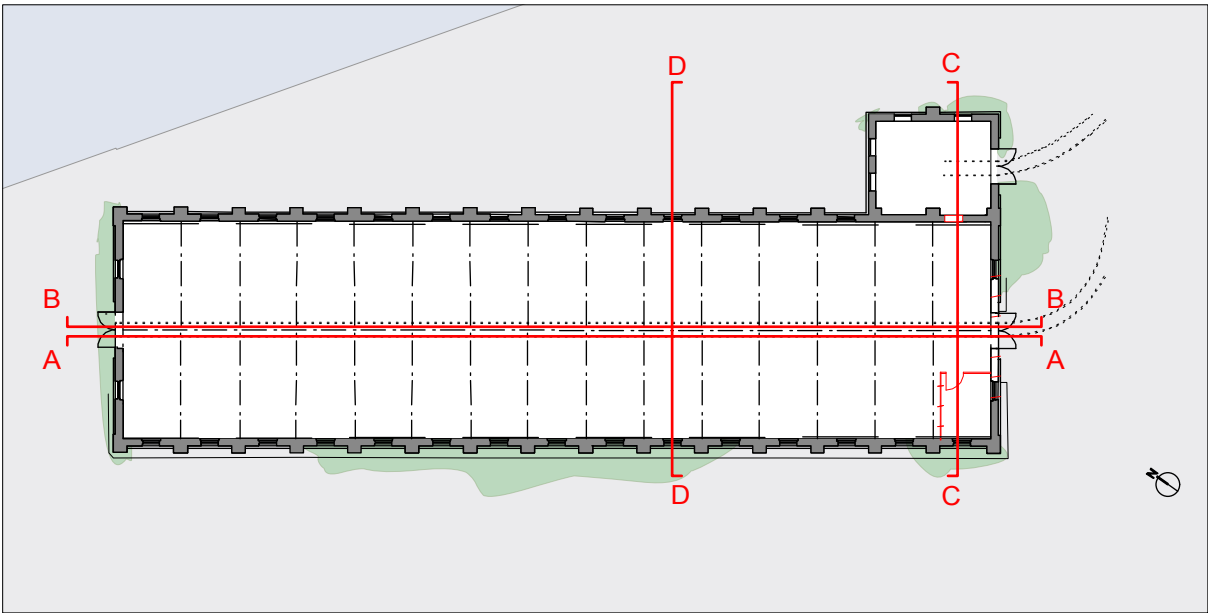

Funding raised by
The National Lottery
and awarded by the Heritage Lottery Fund



Notes

1 This drawing is © copyright Hampshire County Council 2014. No unauthorised reproduction of any kind is permitted.

2 This map is reproduced from Ordnance Survey material with the permission of Ordnance Survey on behalf of the controller of Her Majesty's Stationery Office © Crown copyright. Unauthorised reproduction infringes Crown Copyright and may lead to prosecution or civil proceedings. (100019180), (2014)

rev	description	date	by
P1	PLANNING APPROVAL AND LISTED BUILDING CONSENT	NOV. 17	MD

PLANNING AND LB CONSENT

Hampshire County Council				HCC Property Services, Three Minsters House, 76 High Street, Winchester SO23 8UL tel: (01962) 847801			
PROJECT Building P - Museum Priddys Hard Gosport				SHEET CONTENTS Coastal Forces Museum Proposed Sections			
SCALE 1:100 @A1 1:200 @A3	DATE 01/17	DRAWN. MD	CHKD.	DRAWING No. E02702 - P3412	REVISION P1	FILE REF. E02702 - P3XXX	