


NOTES:  
1. DO NOT SCALE FROM DRAWING.  
2. ALL DIMENSIONS TO BE CHECKED ON SITE PRIOR TO COMMENCEMENT OF WORKS.  
3. THIS DRAWING IS COPYRIGHT TO LEICESTERSHIRE FIRE AND RESCUE.  
4. PERSONNEL SHOULD NOTE RELEVANT ITEMS REGARDING THE CONDITION OF THE EXISTING STRUCTURE CONTAINED WITHIN THE HEALTH & SAFETY FILE SHOULD THIS BE AVAILABLE

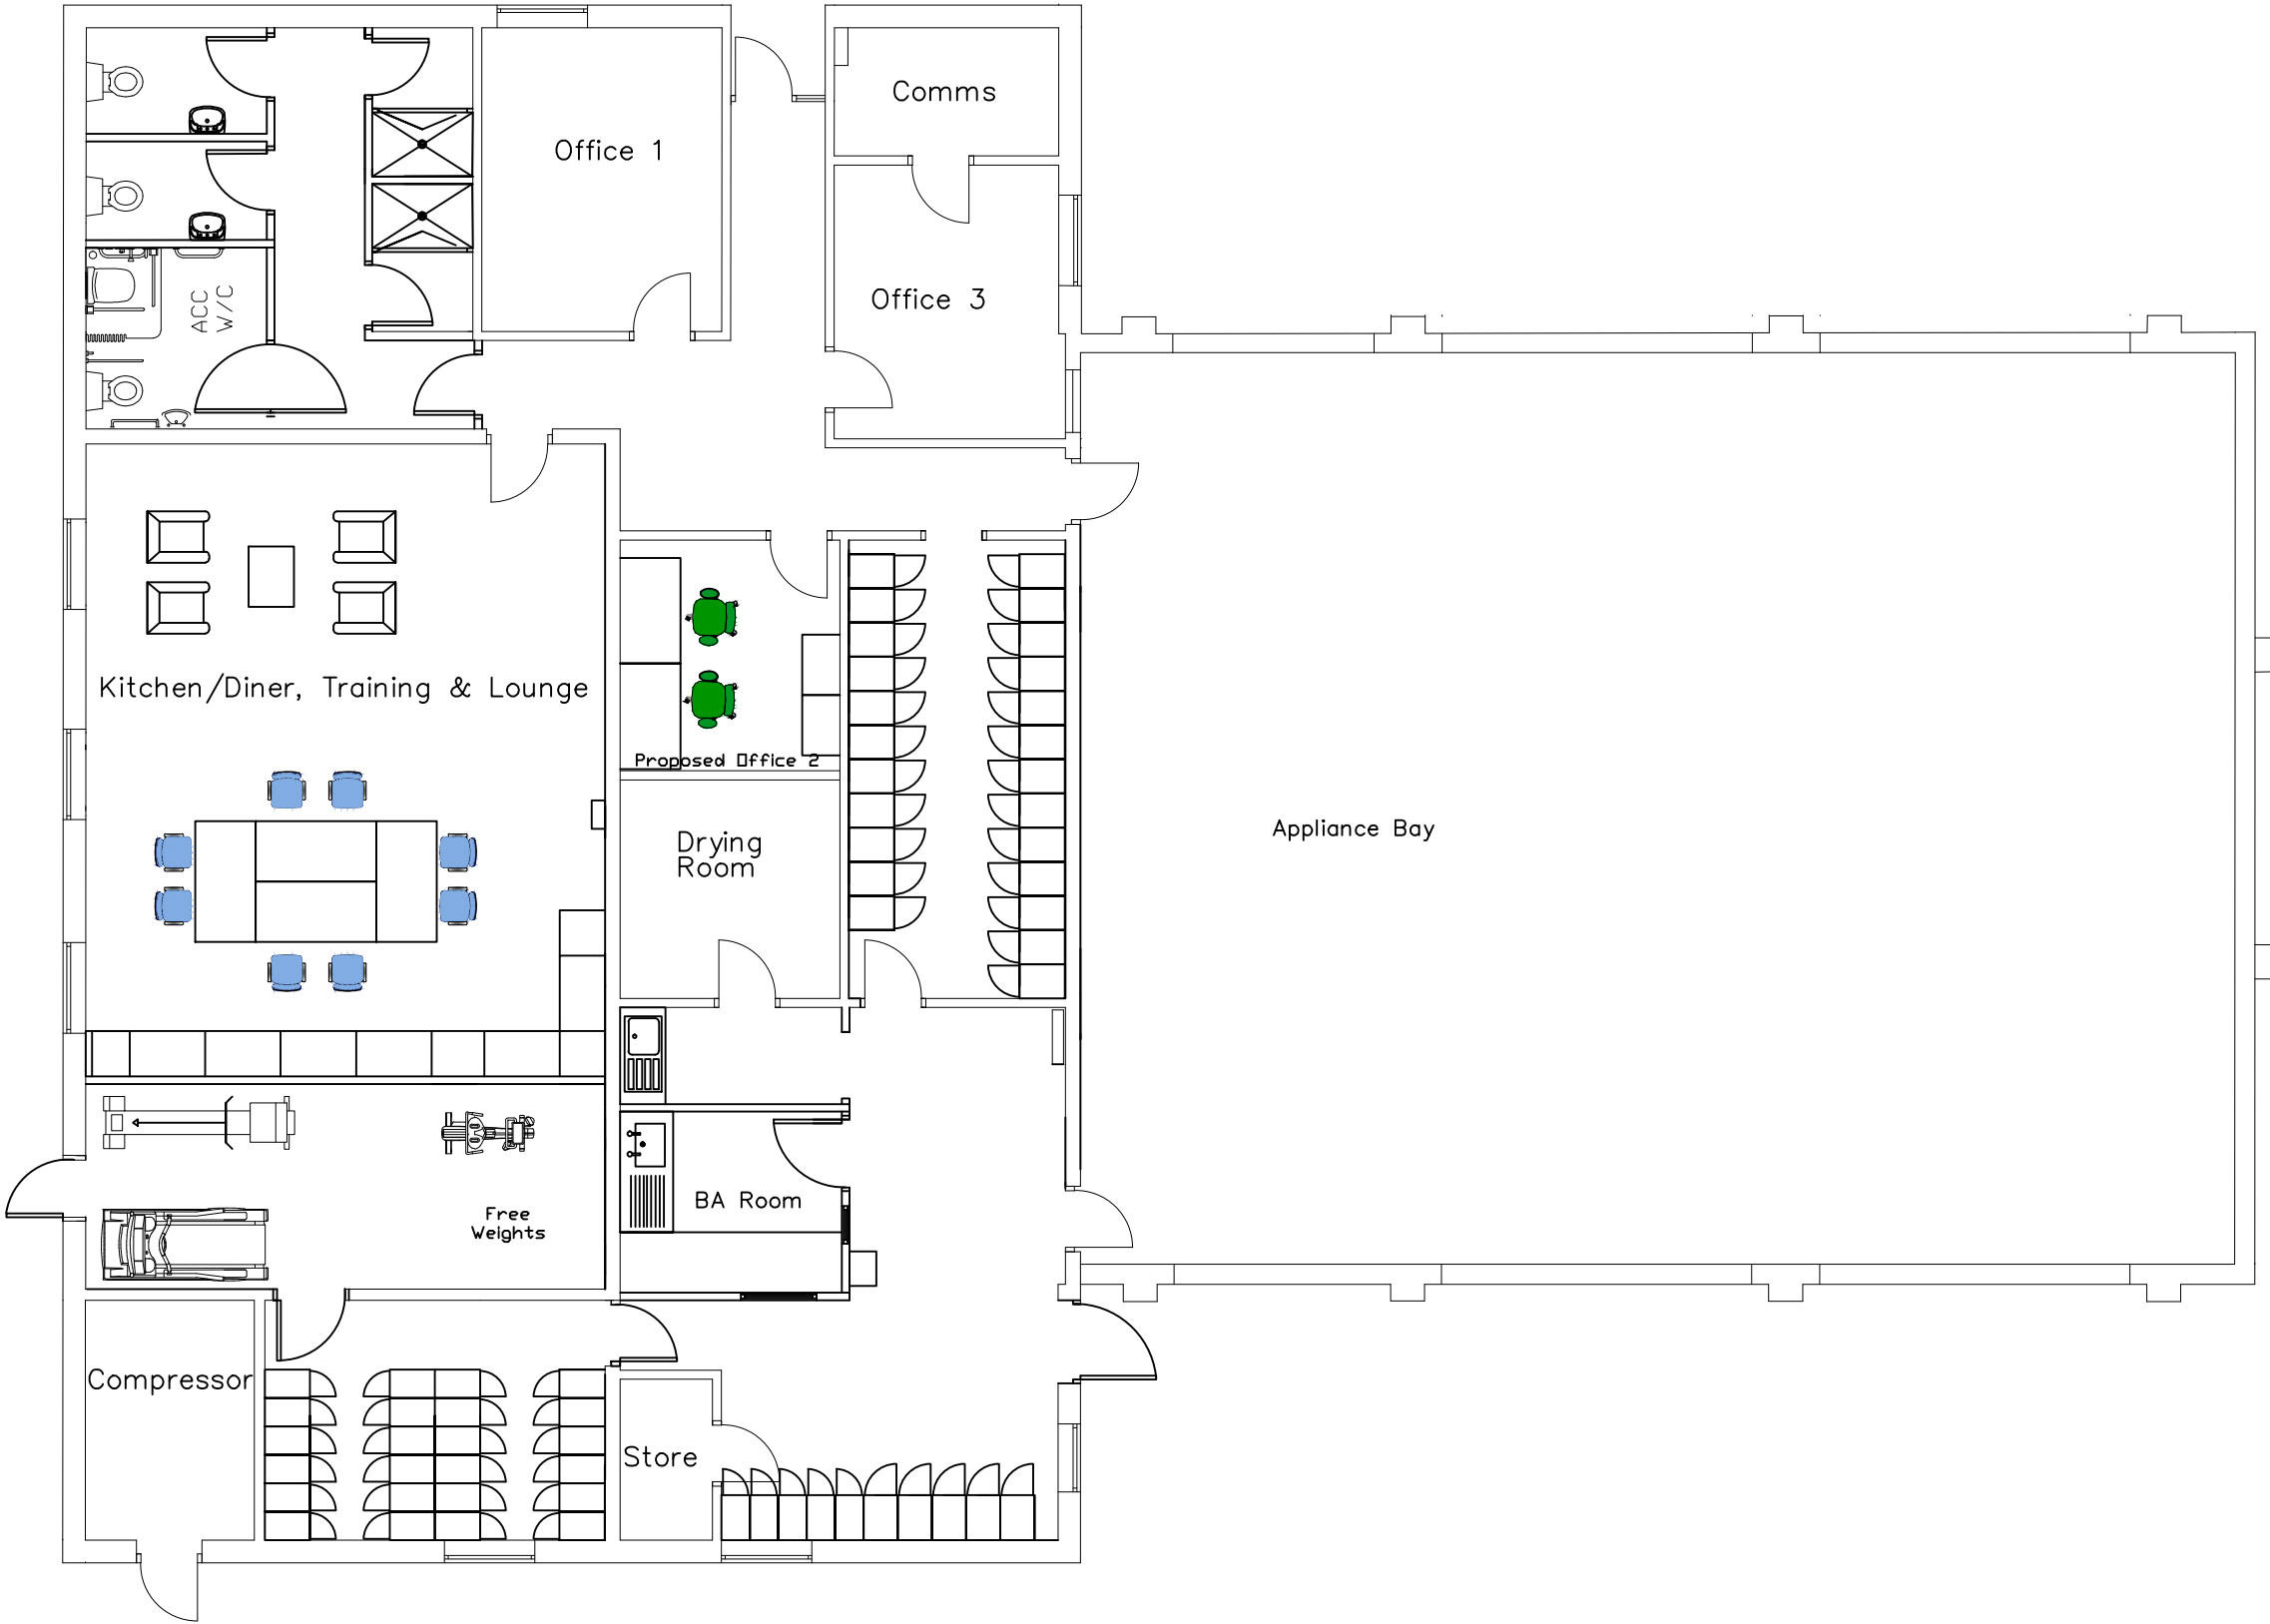

<b>LEICESTERSHIRE</b> FIRE and RESCUE SERVICE PREVENTING PROTECTING RESPONDING		
?		
REVISIONS		
<b>LEICESTERSHIRE</b> FIRE and RESCUE SERVICE		Estates Department Leicestershire Fire and Rescue Headquarters Geoff Monk Way Birstall TEL: 0116 2872241
PROJECT NUMBER		
PROJECT TITLE	Market Harborough Fire Station	
TITLE		
Proposed Final Layout		
DRAWING No	REV	SCALE
P/HARB/DC/16/117		1:100@A2
DRAWN BY	DC	DATE 14/11/2016
CHECKED BY		SIZE/PLOT A2
ACAD FILE		UERN