



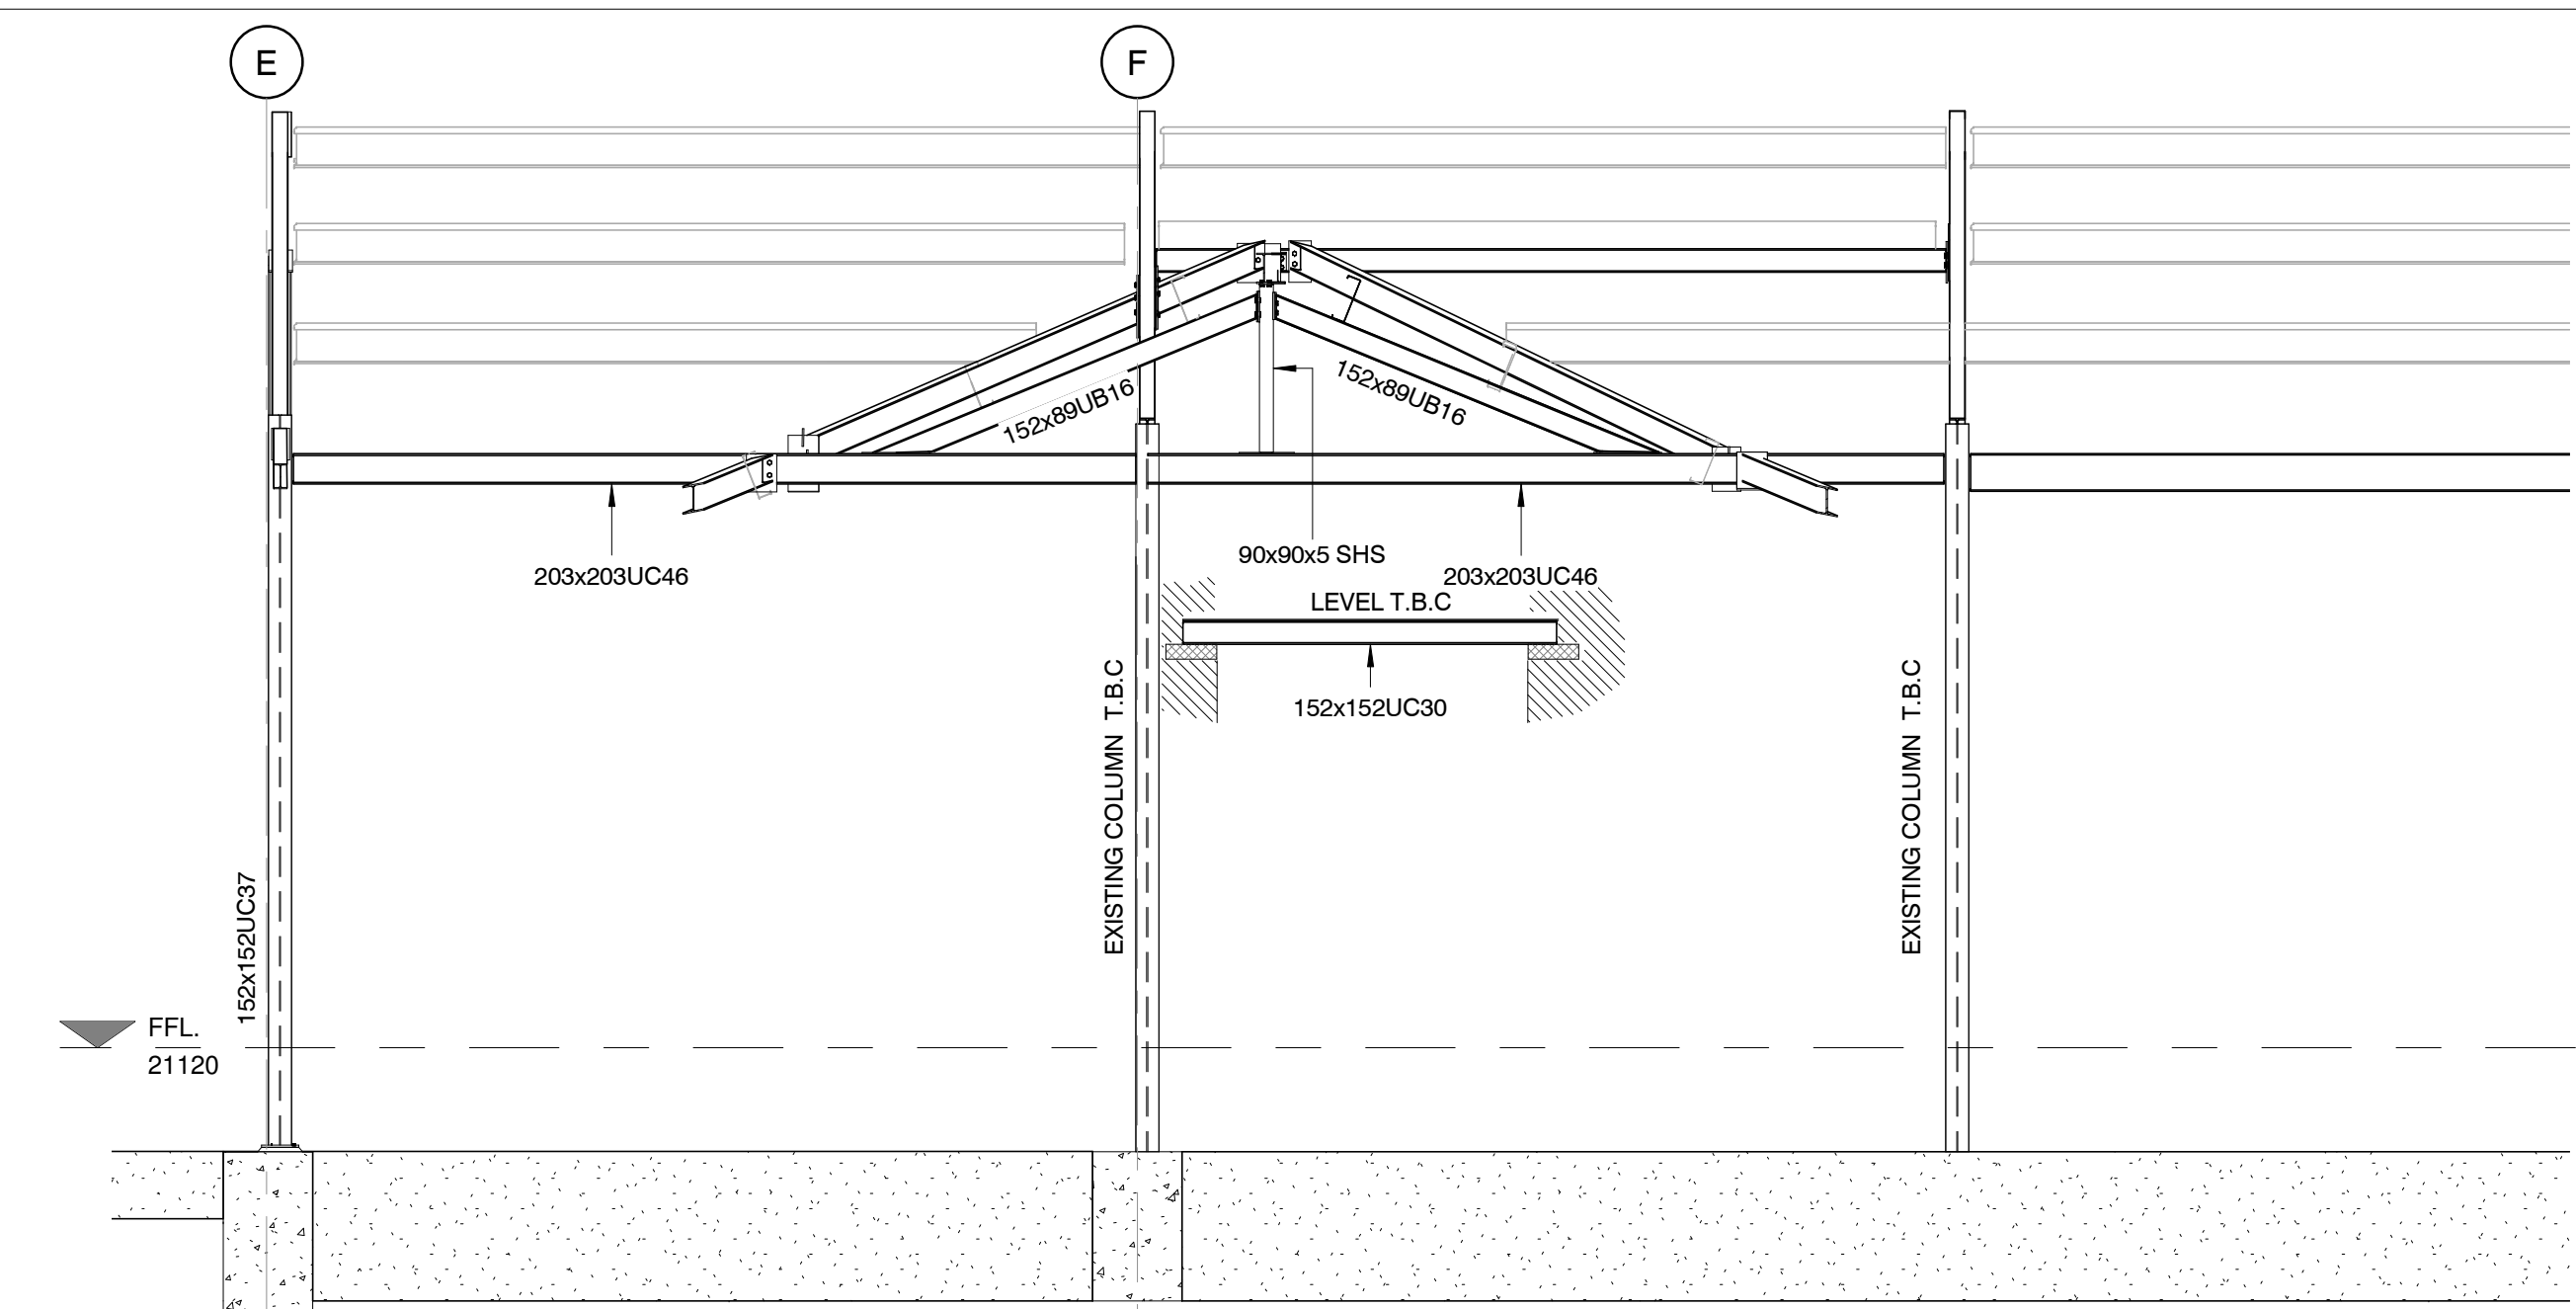


Elevation On Grid Line 5

(Scale :- 1 : 50@ A1)

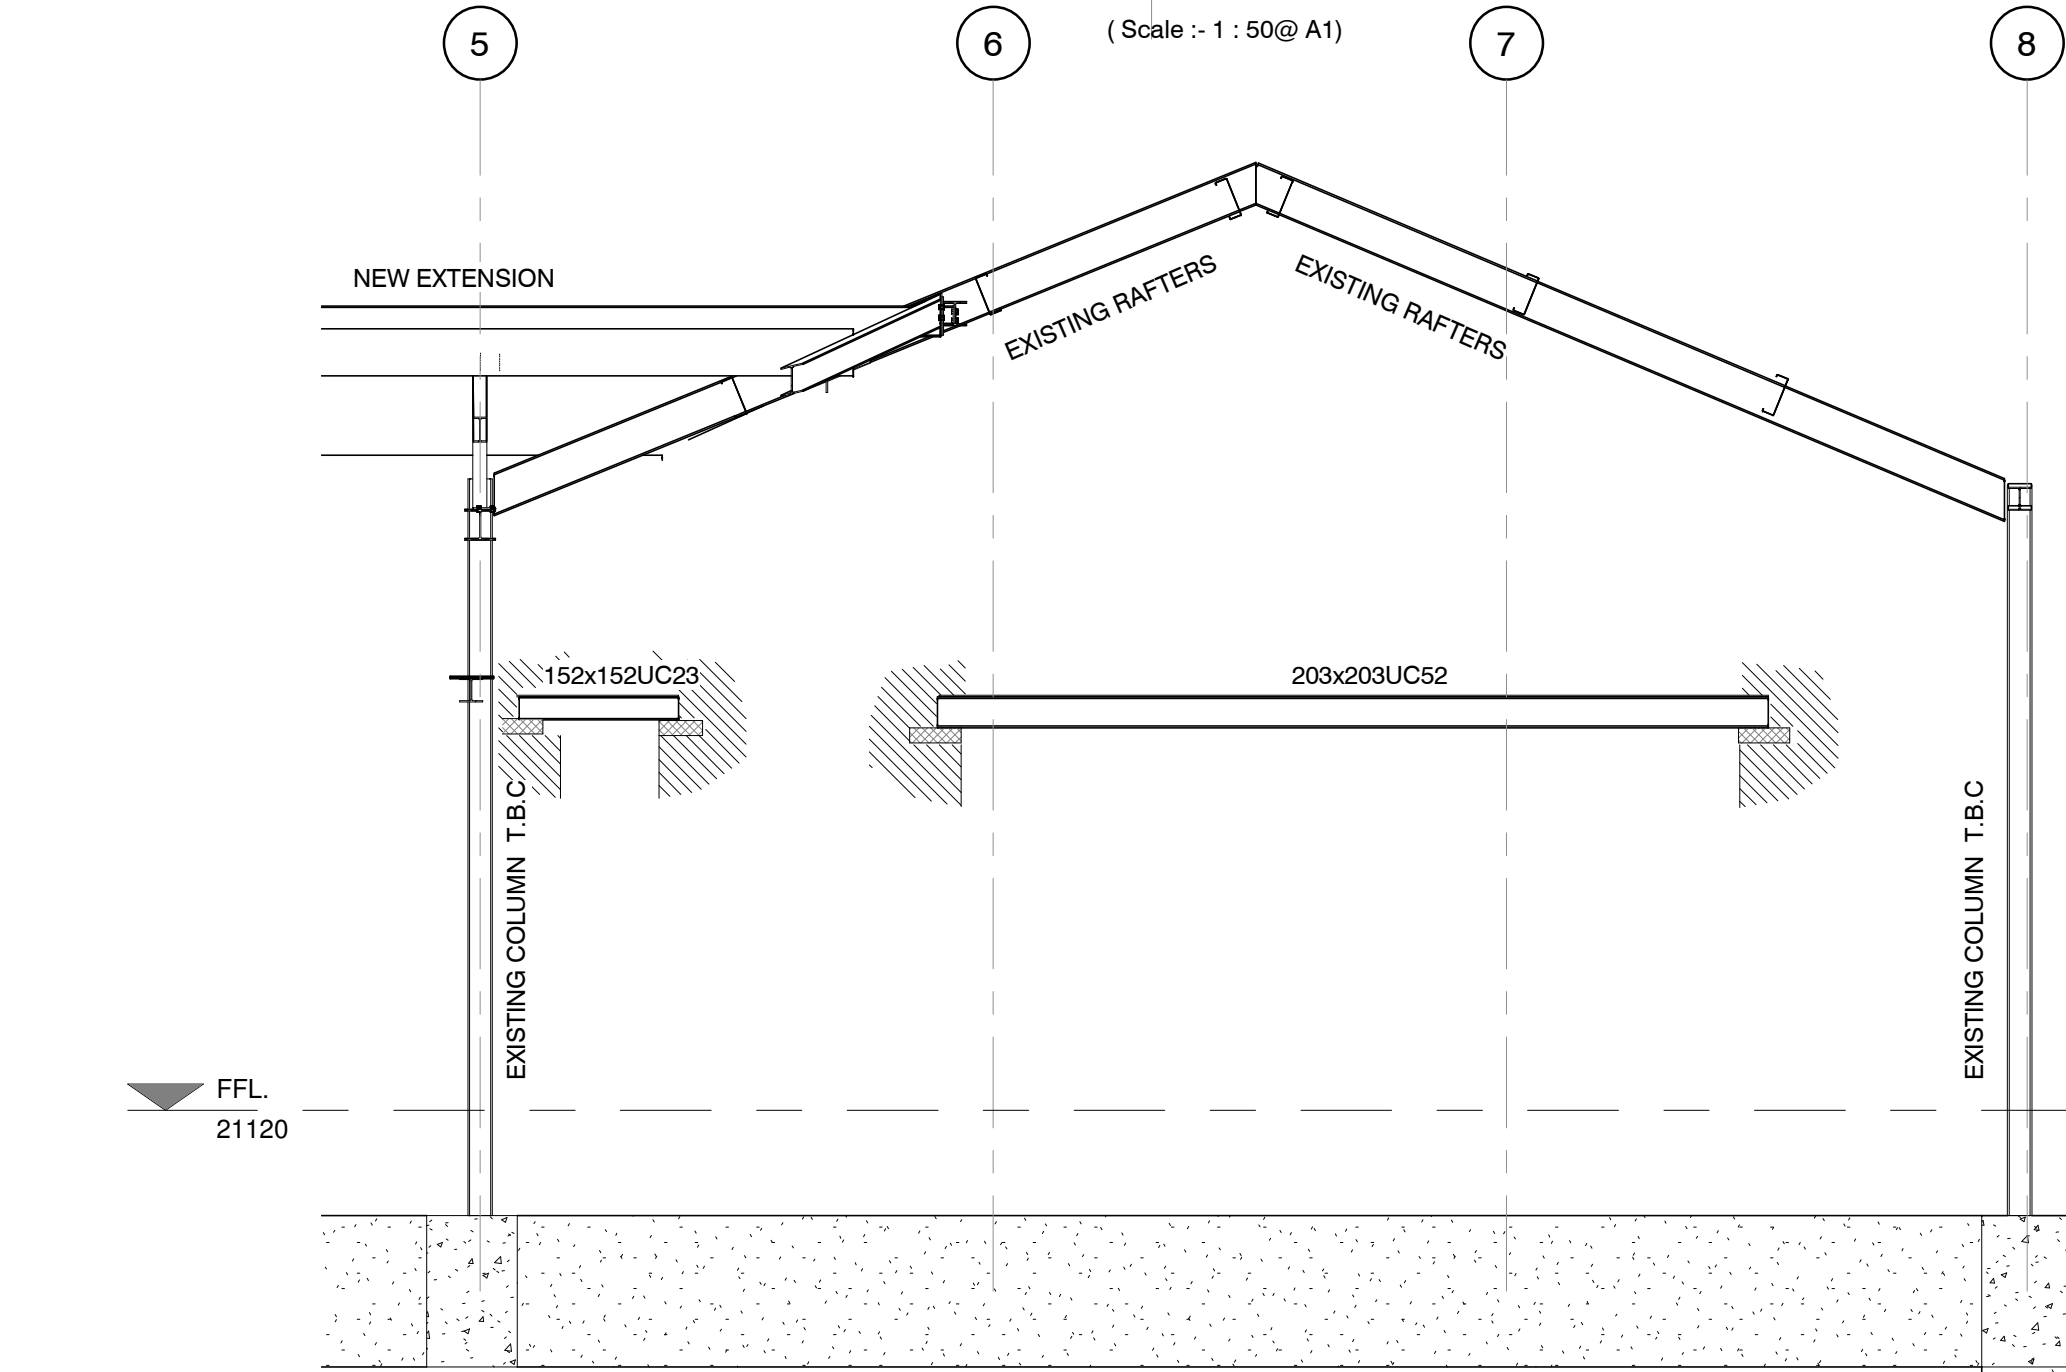


Section A-A

(Scale :- 1 : 50@ A1)

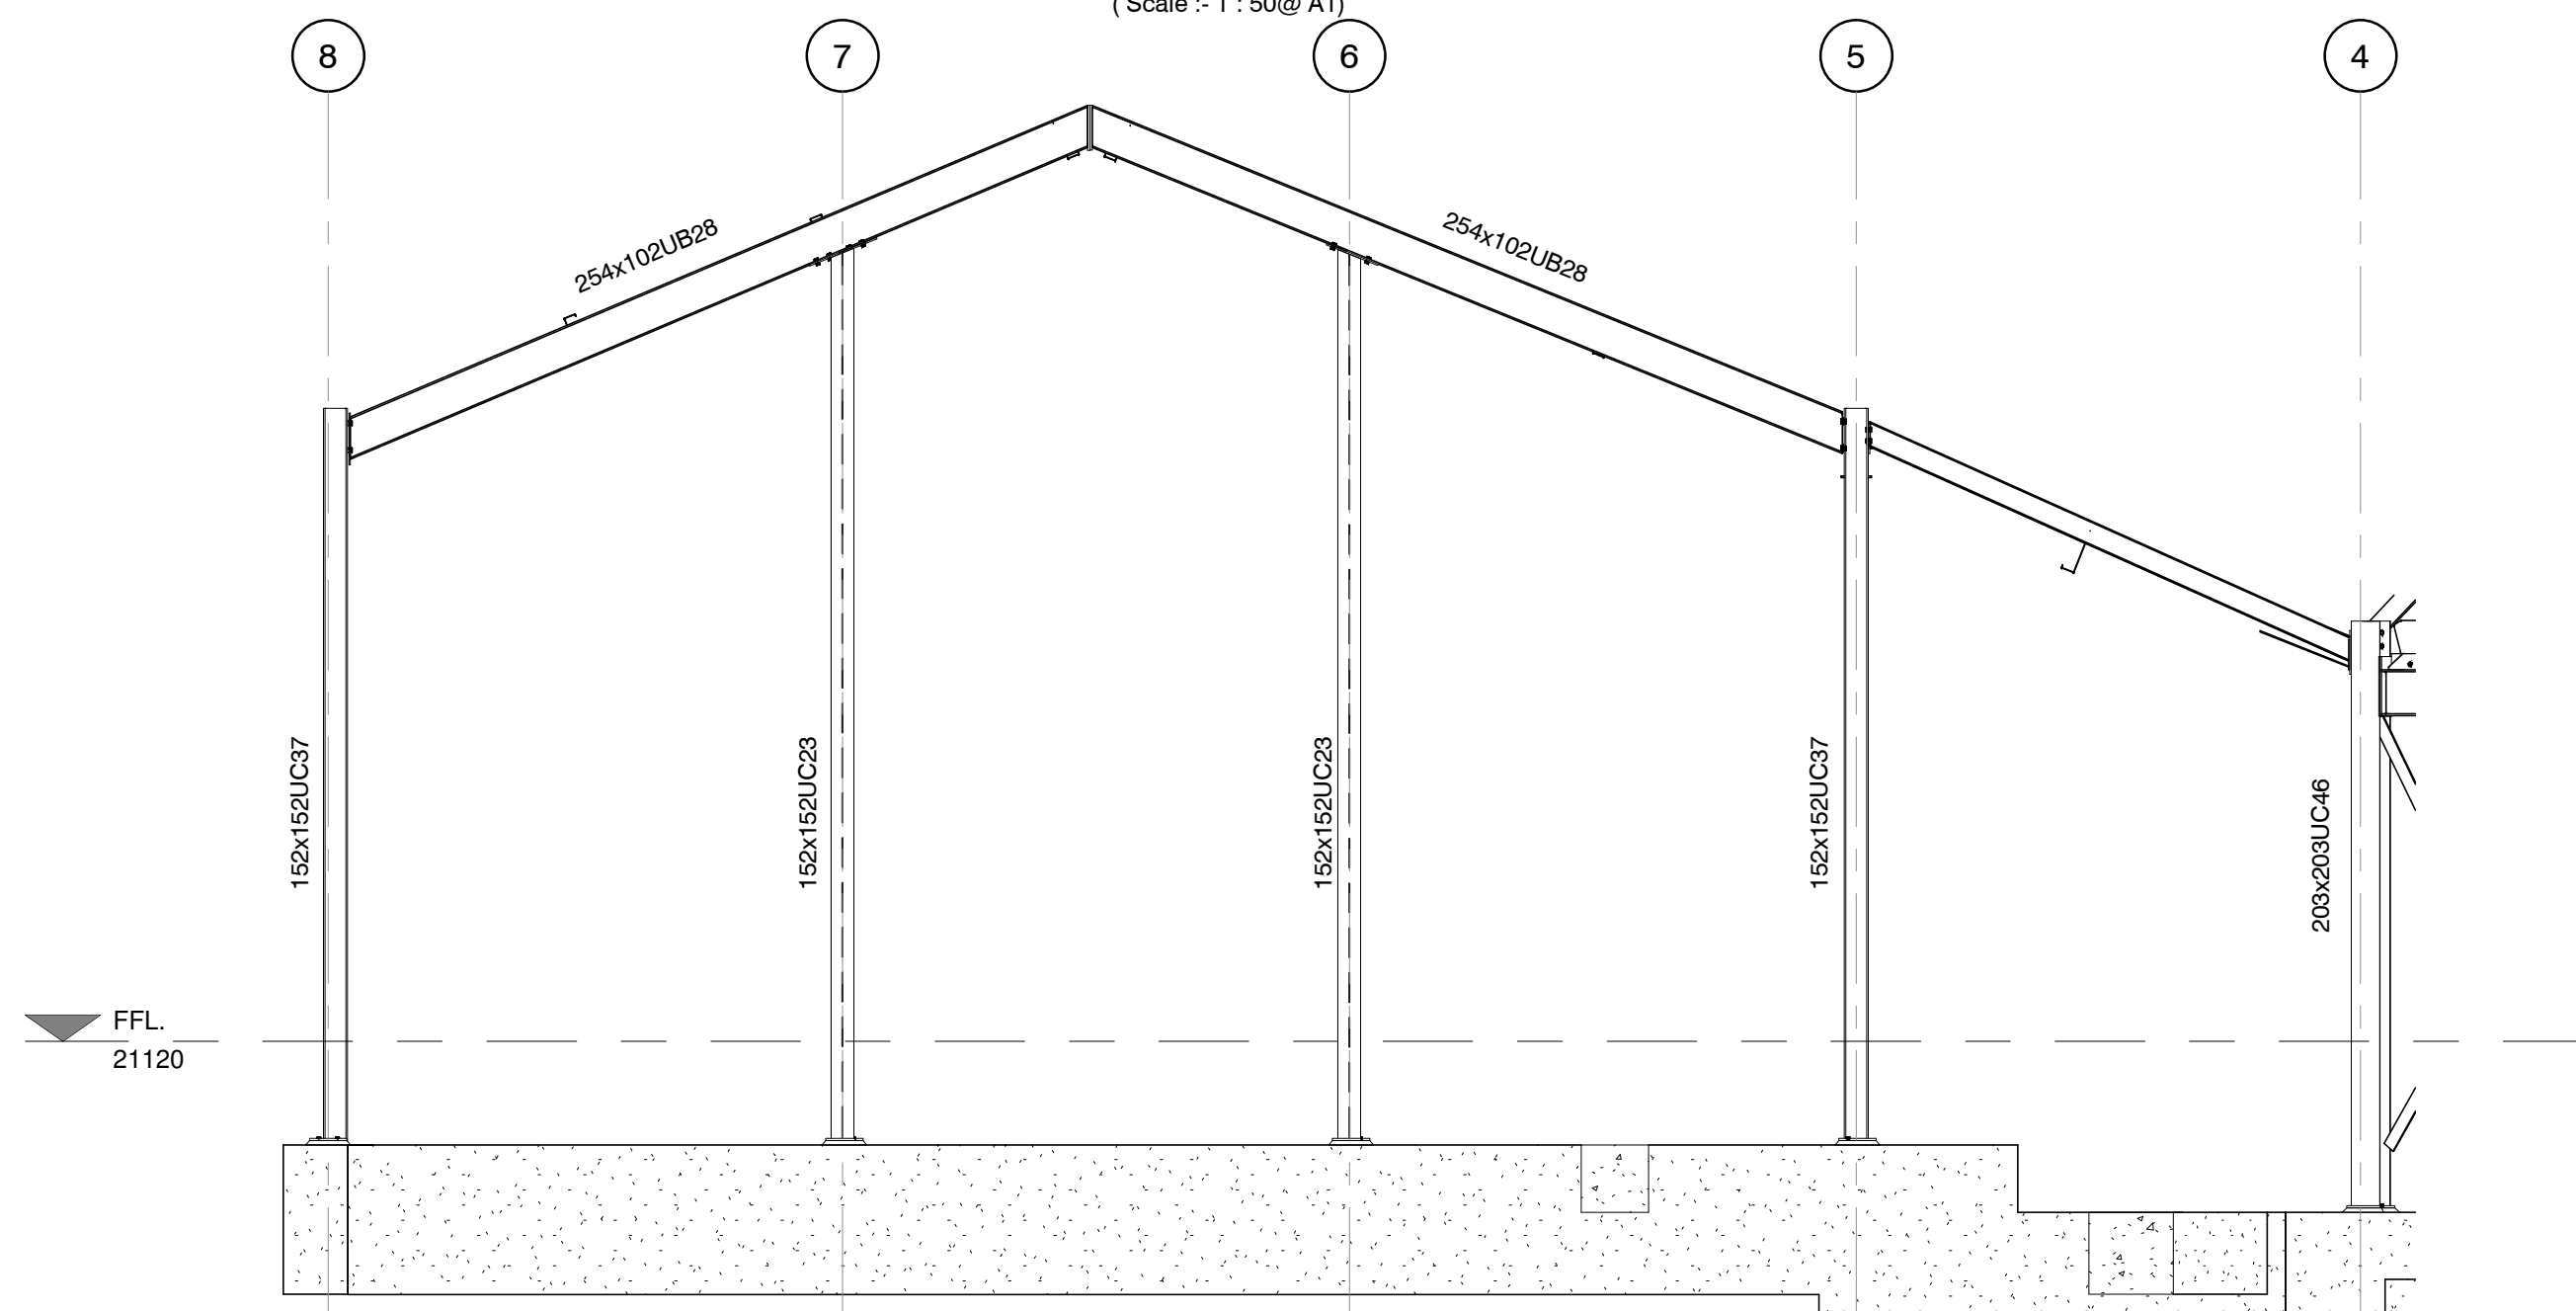


Elevation On Grid Line E

(Scale :- 1 : 50@ A1)

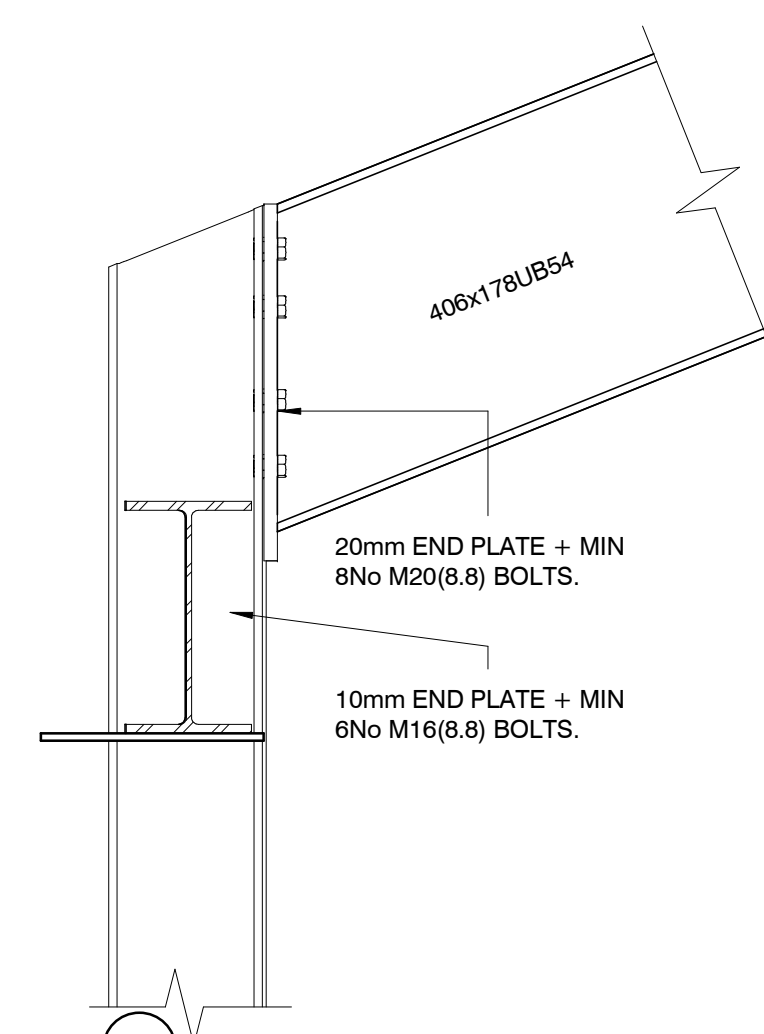


Section S7

(Scale :- 1 : 10@ A1)

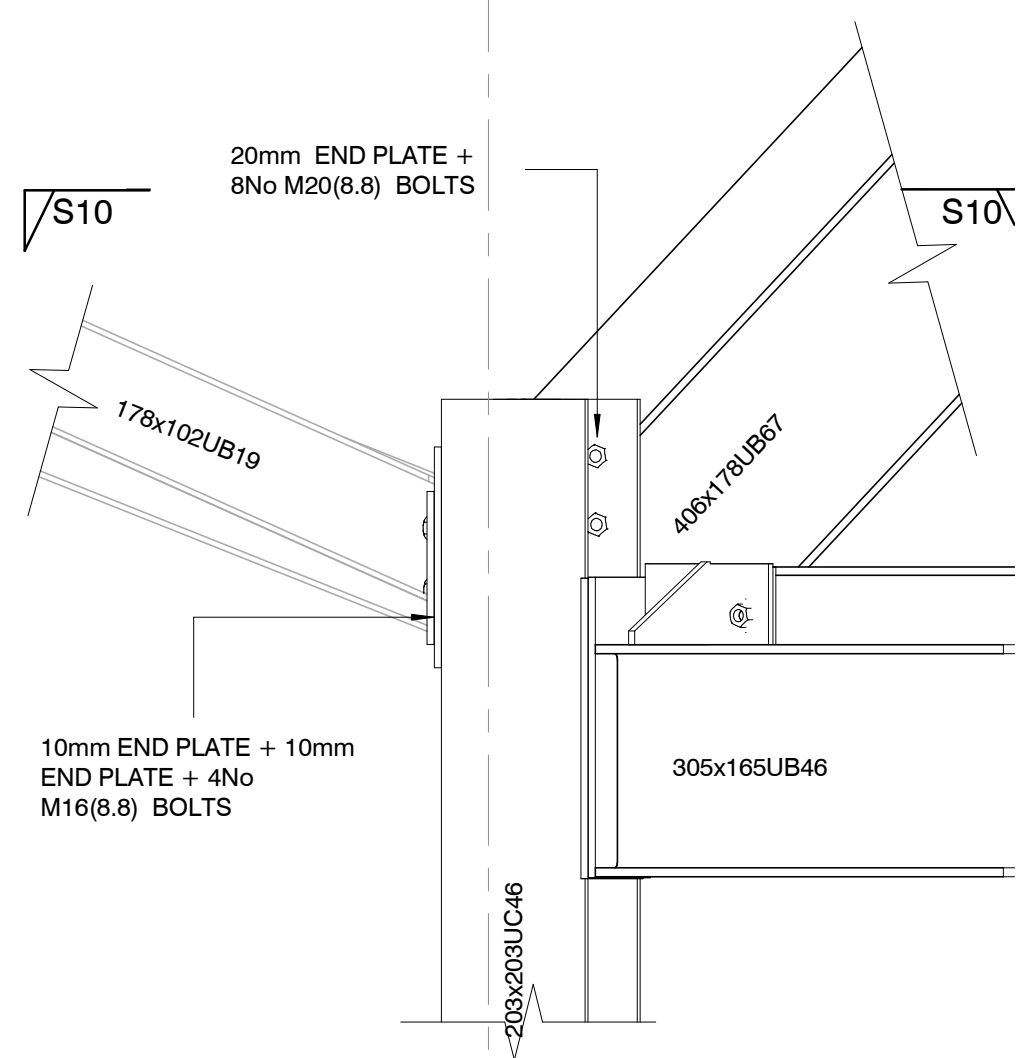


Section S9

(Scale :- 1 : 10@ A1)

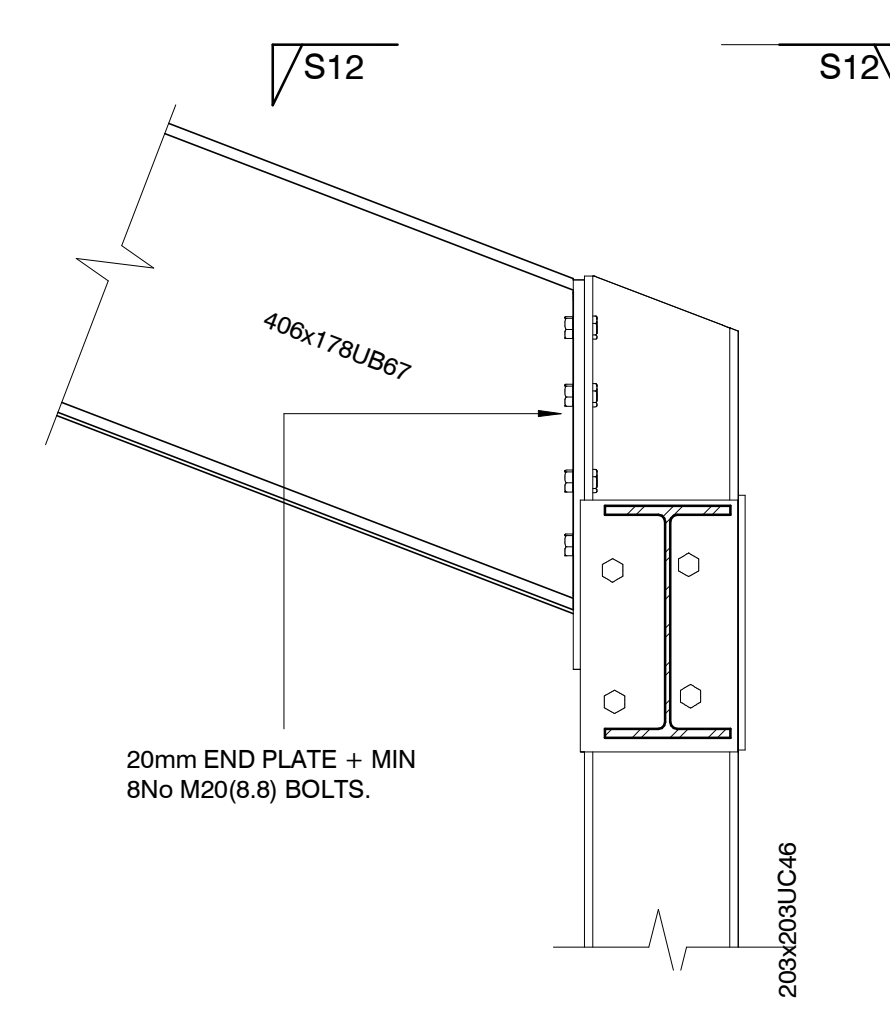


Section S11

(Scale :- 1 : 10@ A1)

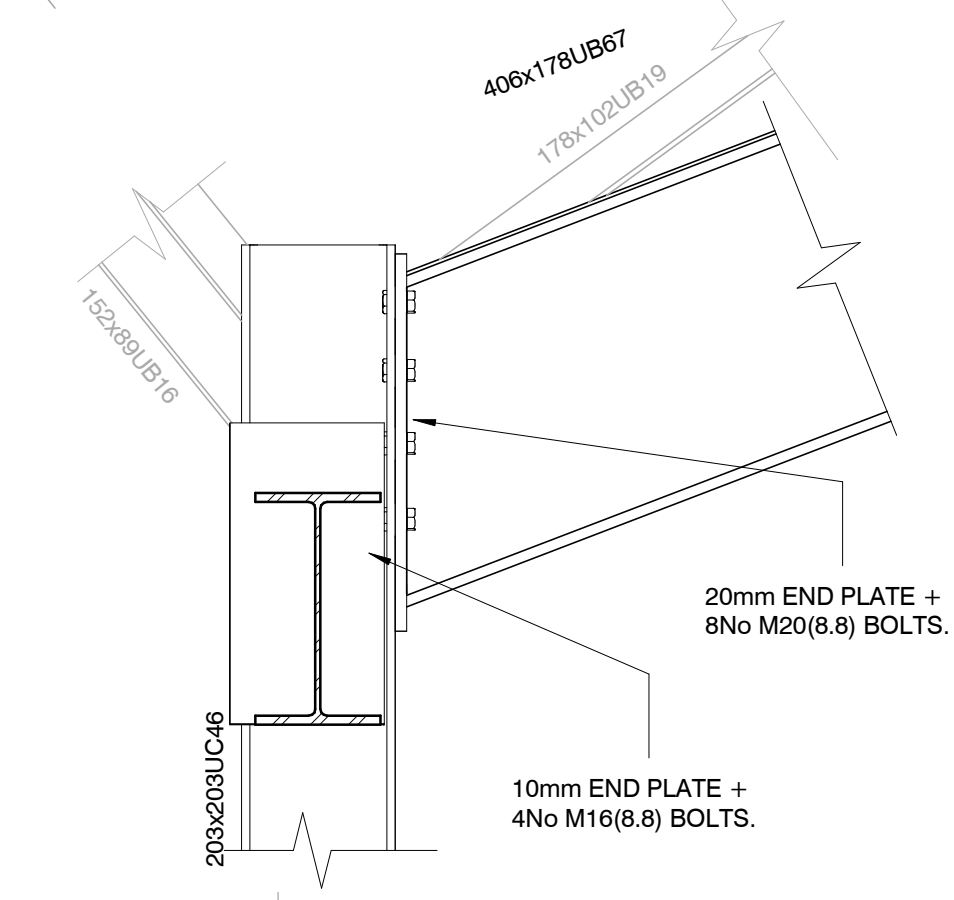


Section S8

(Scale :- 1 : 10@ A1)

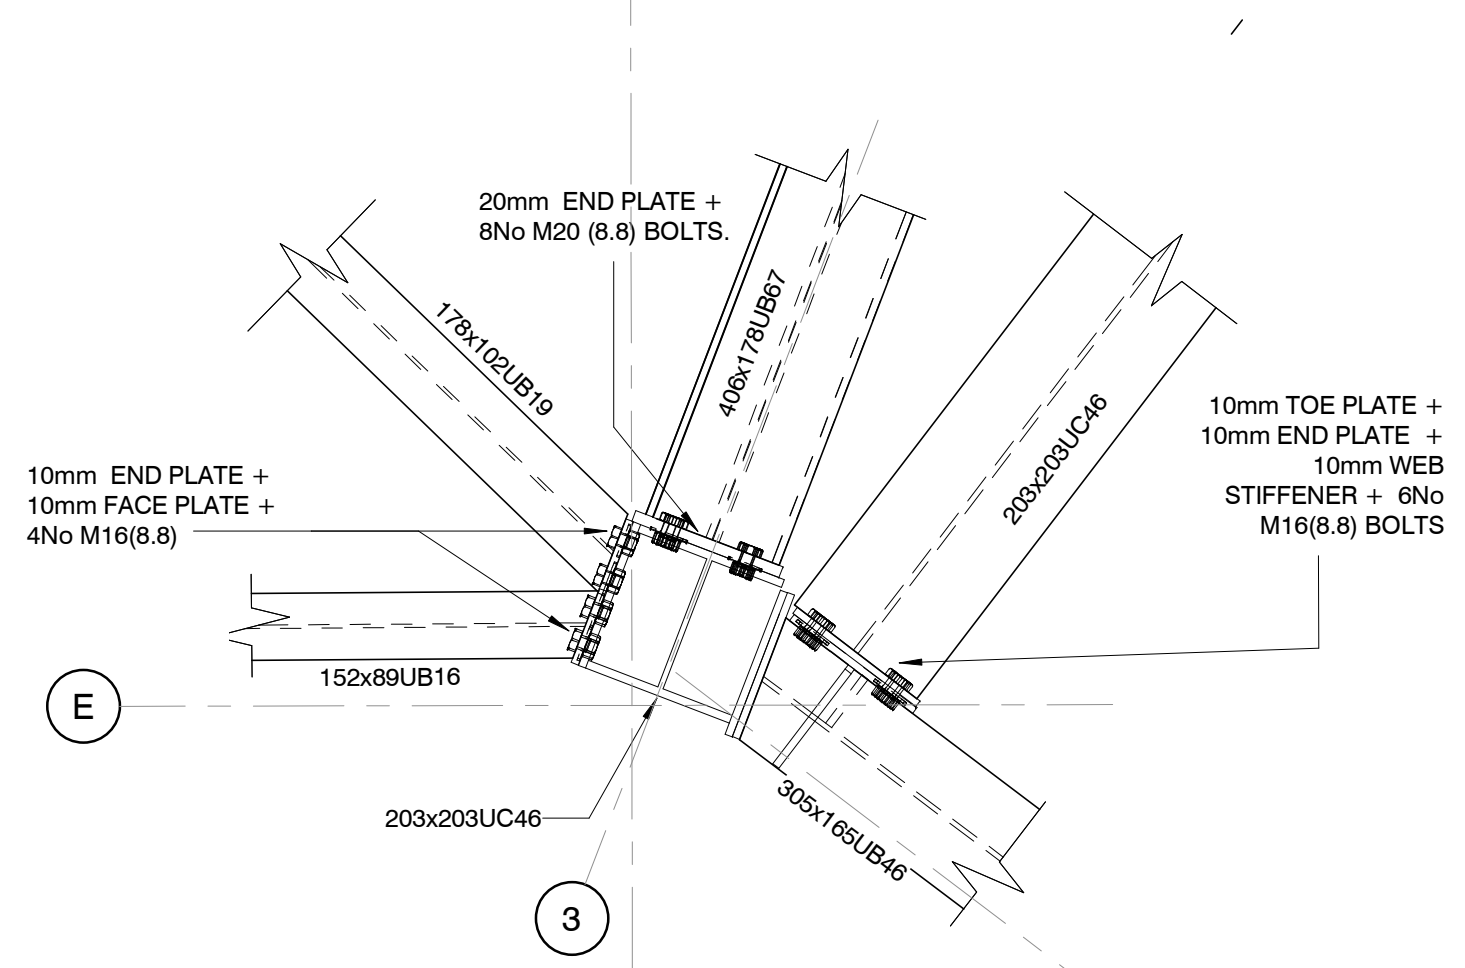

Section S10

(Scale :- 1 : 10@ A1)

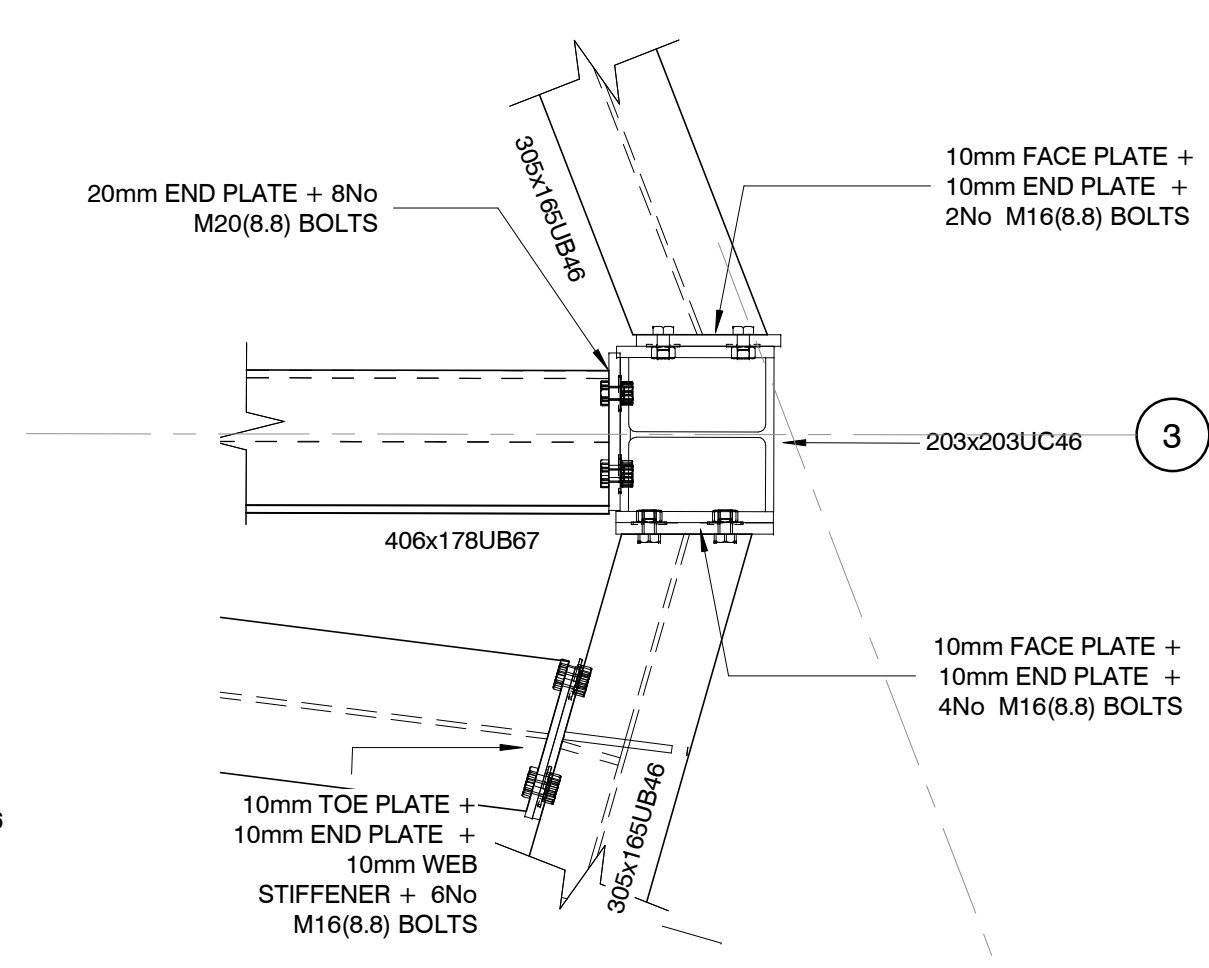

Section S12

(Scale :- 1 : 10@ A1)

NOTES

©


THIS DRAWING & DESIGN IS THE COPYRIGHT OF ALAN BAXTER PARTNERSHIP AND MUST NOT BE COPIED IN PART OR WHOLE WITHOUT CONSENT.

- DO NOT SCALE OFF THIS DRAWING.
- TO BE READ IN CONJUNCTION WITH ALL ARCHITECTS AND ENGINEERS DRAWINGS.
- ALL DIMENSIONS AND LEVELS TO BE CONFIRMED BY THE ARCHITECT AND CONTRACTOR PRIOR TO THE COMMENCEMENT OF THE WORKS.
- ALL DISCREPANCIES TO BE NOTIFIED IMMEDIATELY TO CONTRACT ADMINISTRATOR AND ENGINEERS.
- TENDER OR BILLING DRAWINGS SHALL NOT BE USED FOR CONSTRUCTION OR THE ORDERING OF MATERIALS.
- FOUNDATION FORMATION LEVELS TO BE INSPECTED AND APPROVED BY THE LOCAL AUTHORITY.

PRELIMINARY

Rev	Description	Drn	Chk	Date
A	GENERAL UPDATE	TJM		04-02-2019
0	FIRST ISSUE	TJM		04-05-2018

ALAN BAXTER PARTNERSHIP LLP
CONSULTING STRUCTURAL ENGINEERS
THE CLOCK BUILDING
PYMPES COURT
BUSBRIDGE ROAD
LOOSE
MAIDSTONE
KENT ME15 0HZ
TELEPHONE: 01622 744263
FAX: 01622 749270
EMAIL: mail@abpengineers.co.uk

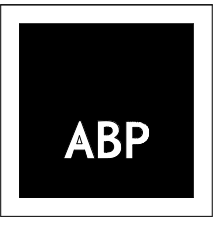

Project **Leybourne Village Hall,
Little Market Row, West
Malling ME19 5QL**

Drawing **Sections and Details**

Date	05/01/18	Scale	As indicated	@ A1
Ref	F437 -A1- 06			Rev A