
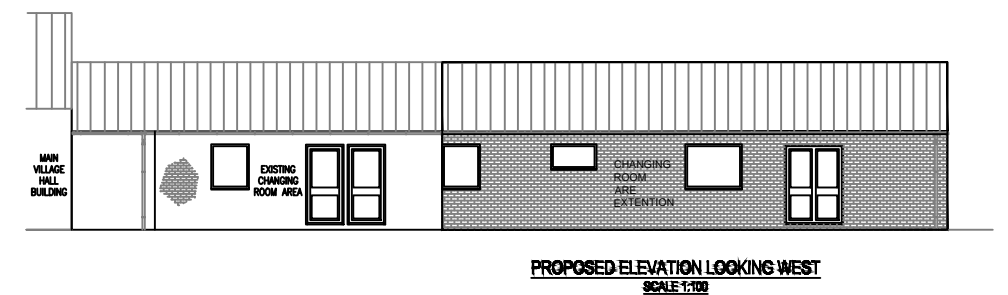
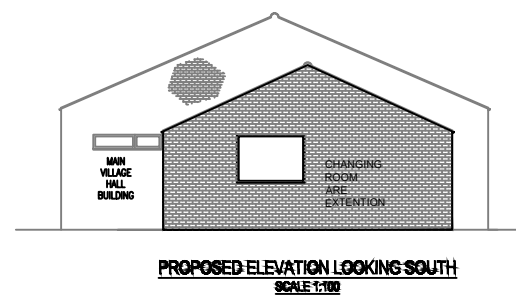
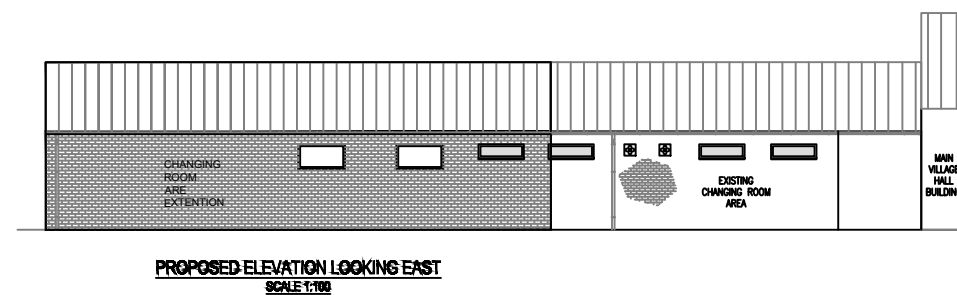


**Notes:** Do not scale dimensions from this drawing. Only figured dimensions are to be taken from this drawing. Check all dimensions on site before commencing any work or shop drawings. © Copyright: All rights reserved. This drawing must not be reproduced without permission of Mark Simmonds Planning Services. Based upon the Ordnance Survey mapping with permission of the Controller of Her Majesty's Stationery Office © Crown Copyright. Unauthorised reproduction infringes Crown Copyright and may lead to prosecution or civil proceedings. [100053143 2024](#).

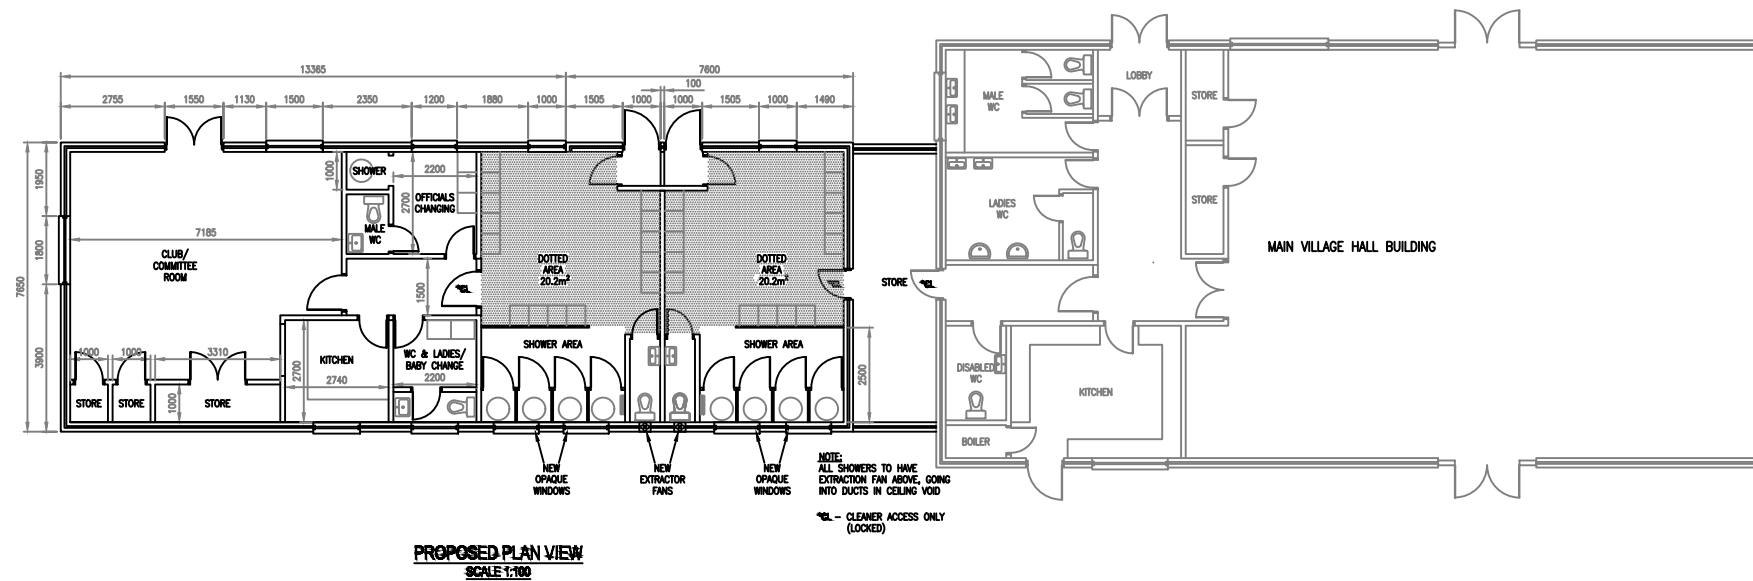

Drawing Title
---------------

# PROPOSED ELEVATION PLAN VILLAGE HALL, STATION ROAD HIBALDSTOW

Ref: LIVH 002

Scale @ A3  
1:200

Date	JUN/24
------	--------



enquiries@marksimmondsplanningservices.co.uk

Mark Simmonds

Director

Mark Simmonds Planning Services Ltd

Mercury House

Willoughton Drive

Foxby Lane

Gainsborough

DN21 1DY