

This drawing is copyright.
All contractors must check all dimensions
on site. Only figured dimensions are to be
worked from. Discrepancies must be
reported immediately before proceeding

PLYMOUTH

26 Lockyer Street,
Plymouth, Devon
PL1 2QW
Tel: 01752 261811
Fax: 01752 661365


EXETER

Balliol House,
Southernhay Gardens,
Exeter, Devon, EX1 1NP
Tel: 01392 203010
Fax: 01392 203005

TRURO


Walsingham House
Newham Quay, Truro
Cornwall TR1 2DP
Tel: 01872 245600
Fax: 01872 222791

Existing Elevation

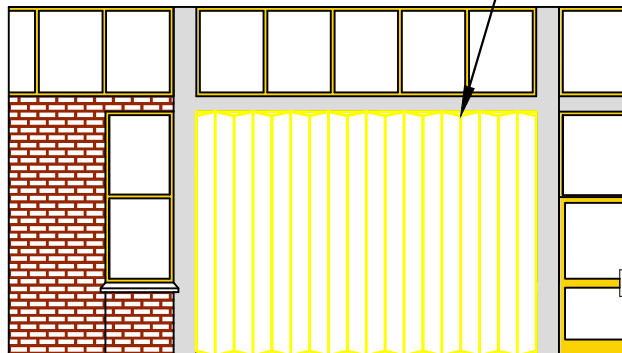

Concertina door to be removed

Proposed Elevation

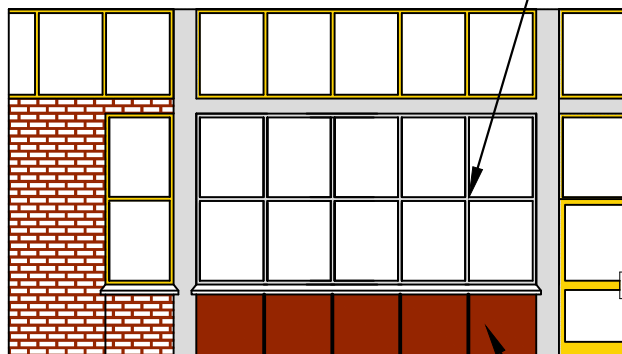

New through coloured PVCU casement windows

New Trespa Meteon external cladding panels

* * *
Rev Date Details

Project
Phase III Stem Centre Works

Drawing
Elevations for Ground Floor
Construction

date June 17	scale 1:100 @ A4	drawn EMW	checked *
No. 71609/305	rev	*	