

Do not scale this drawing or associated computer digital data, and use figured dimensions only. All dimensions are in millimetres and levels in metres unless noted otherwise. All dimensions should be checked on site prior to works commencing. Any discrepancies or omissions where dimensions cannot be determined should be reported to KSS. The contractor shall refer to drawings for dimensions against previous revision.

REVISIONS				
REV	DATE	DESCRIPTION	DRWN	CHKD
P01	21.04.21	PRELIMINARY ISSUE	KI	KI
P02	27.04.21	PRELIMINARY ISSUE	KI	KI
P03	28.04.21	PRELIMINARY ISSUE	KI	KI

GENERAL NOTES AND LEGEND




**NOTE:**  
DIMENSIONS TO BE VERIFIED ON SITE, WIDTH OF FENCE AND GATE SYSTEM SUBJECT TO ON SITE SURVEY OF RIVERSIDE WALKWAY WIDTH, ANGLE OF ADJACENT GABIONS AND EXISTING BARRIER

GATE AND FENCE/DEMOUNTABLE PANEL GALVANIZED AND PPC FINISHED TO 'PARK GREY' RAL 9007

FOR WELD MESH DETAILS GENERALLY REFER TO:  
LC419-STA-LHD-L-DDE-904-7513  
LC419-STA-LHD-L-DDE-904-7514  
FOR GATE DETAILS GENERALLY REFER TO:  
LC419-STA-LHD-L-DDE-904-7515

TO BE READ IN CONJUNCTION WITH NBS SPECIFICATION:  
LC419-STA-LAN-L-SPE-904-7713

GATE TO NBS Q40/570A  
OPEN MESH FENCE TO NBS Q40/126A

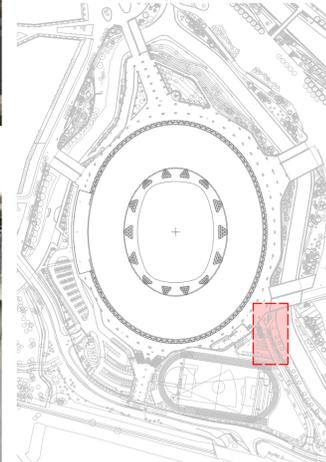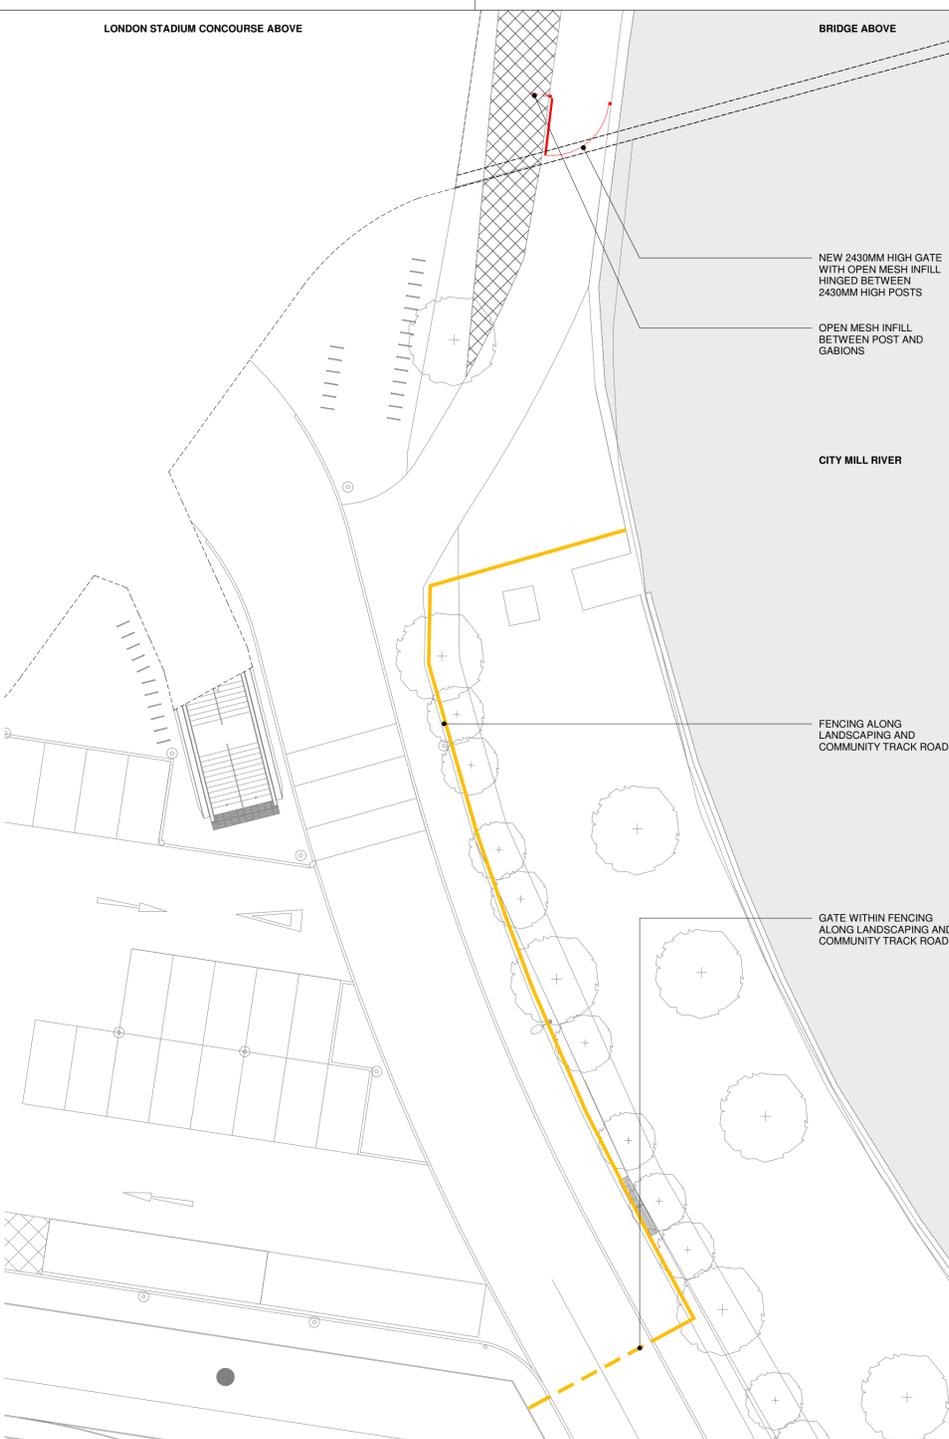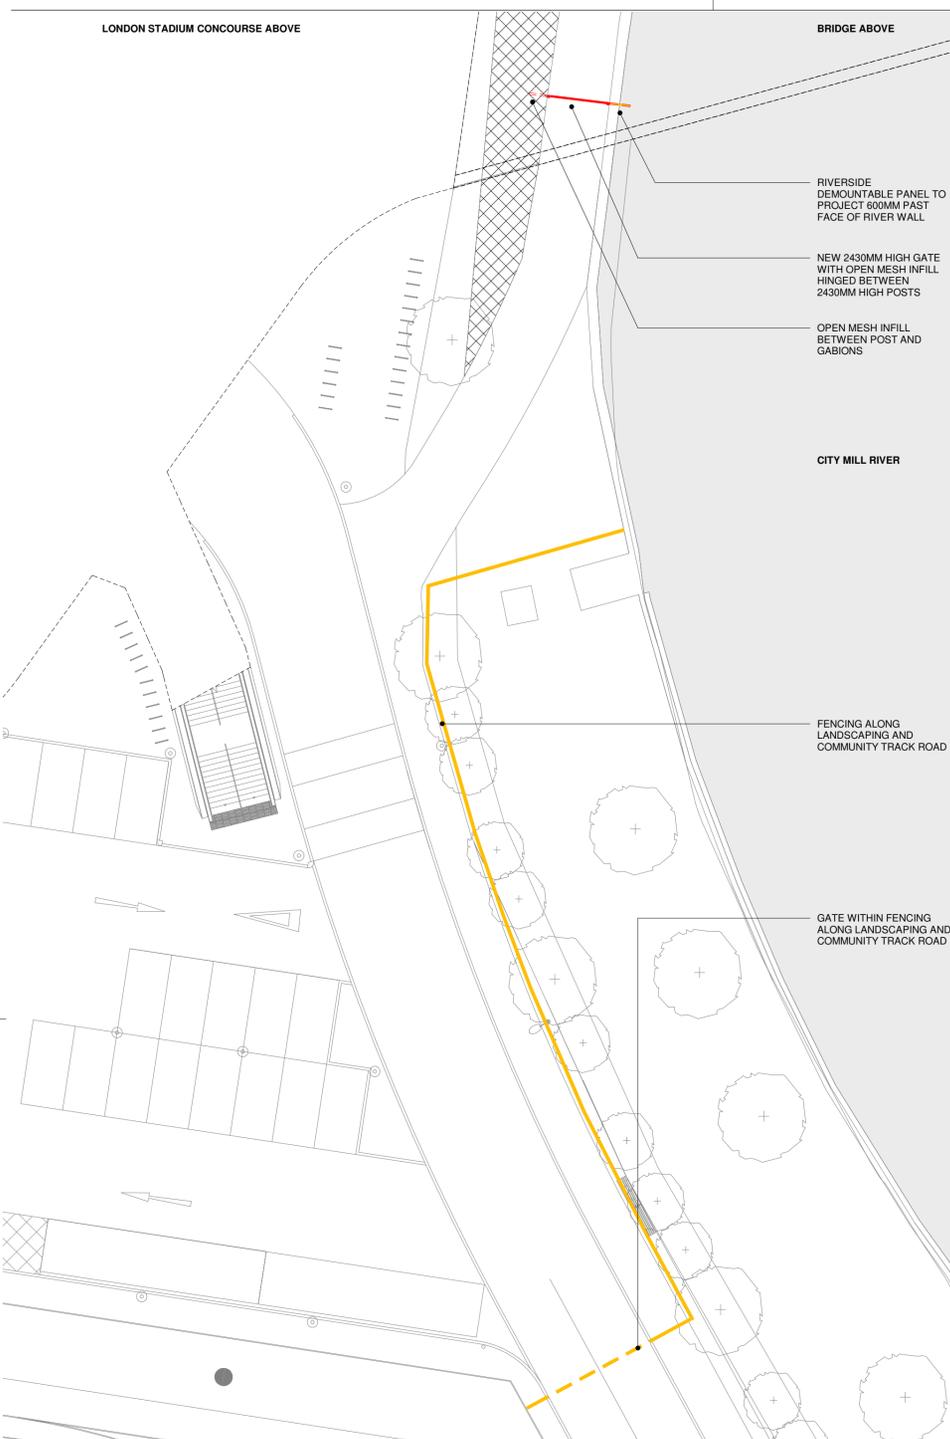

KEY PLAN


1 PLAN  
FENCE LINE SOUTH EAST RIVERSIDE - CLOSED  
1 : 200

HIGH RISK EVENT DAY  
GATE CLOSED

2 PLAN  
FENCE LINE SOUTH EAST RIVERSIDE - OPEN  
1 : 200

NON EVENT / LOW RISK EVENT DAY  
GATE OPEN

INDICATIVE OVERLAY SHOWING EXISTING FENCING ALONG LANDSCAPING AND COMMUNITY TRACK

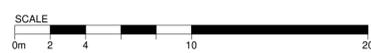

**KSS** London 1 James Street London W1U 1DR  
Kent 7 Blighs Walk Sevenoaks TN13 1DB  
KSSGROUP.COM T+44(0)20 7907 2222

CLIENT  
LONDON STADIUM

PROJECT  
LONDON STADIUM

DRAWING TITLE  
SECURITY FENCE LINE - SOUTH EAST RIVERSIDE BRIDGE

DRAWING DATA & REFERENCE			
Scale	Sheet Format	Drawn By	Date Drawn
As indicated	@ A1	KI	21.04.21
File Ref	Checked By	Date Checked	
17800-KSS-MA-M3-A-0001	KI	28.04.21	
Status	Submittal	Revision	
PRELIMINARY	S0	P03	

Project Ref. Originator Zone Level Type Role Series & Sequence  
17800-KSS-ZZ-ZZ-DR-A-FL-002