
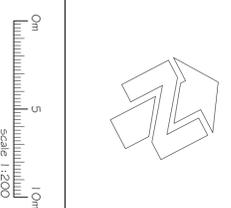


PRELIMINARY

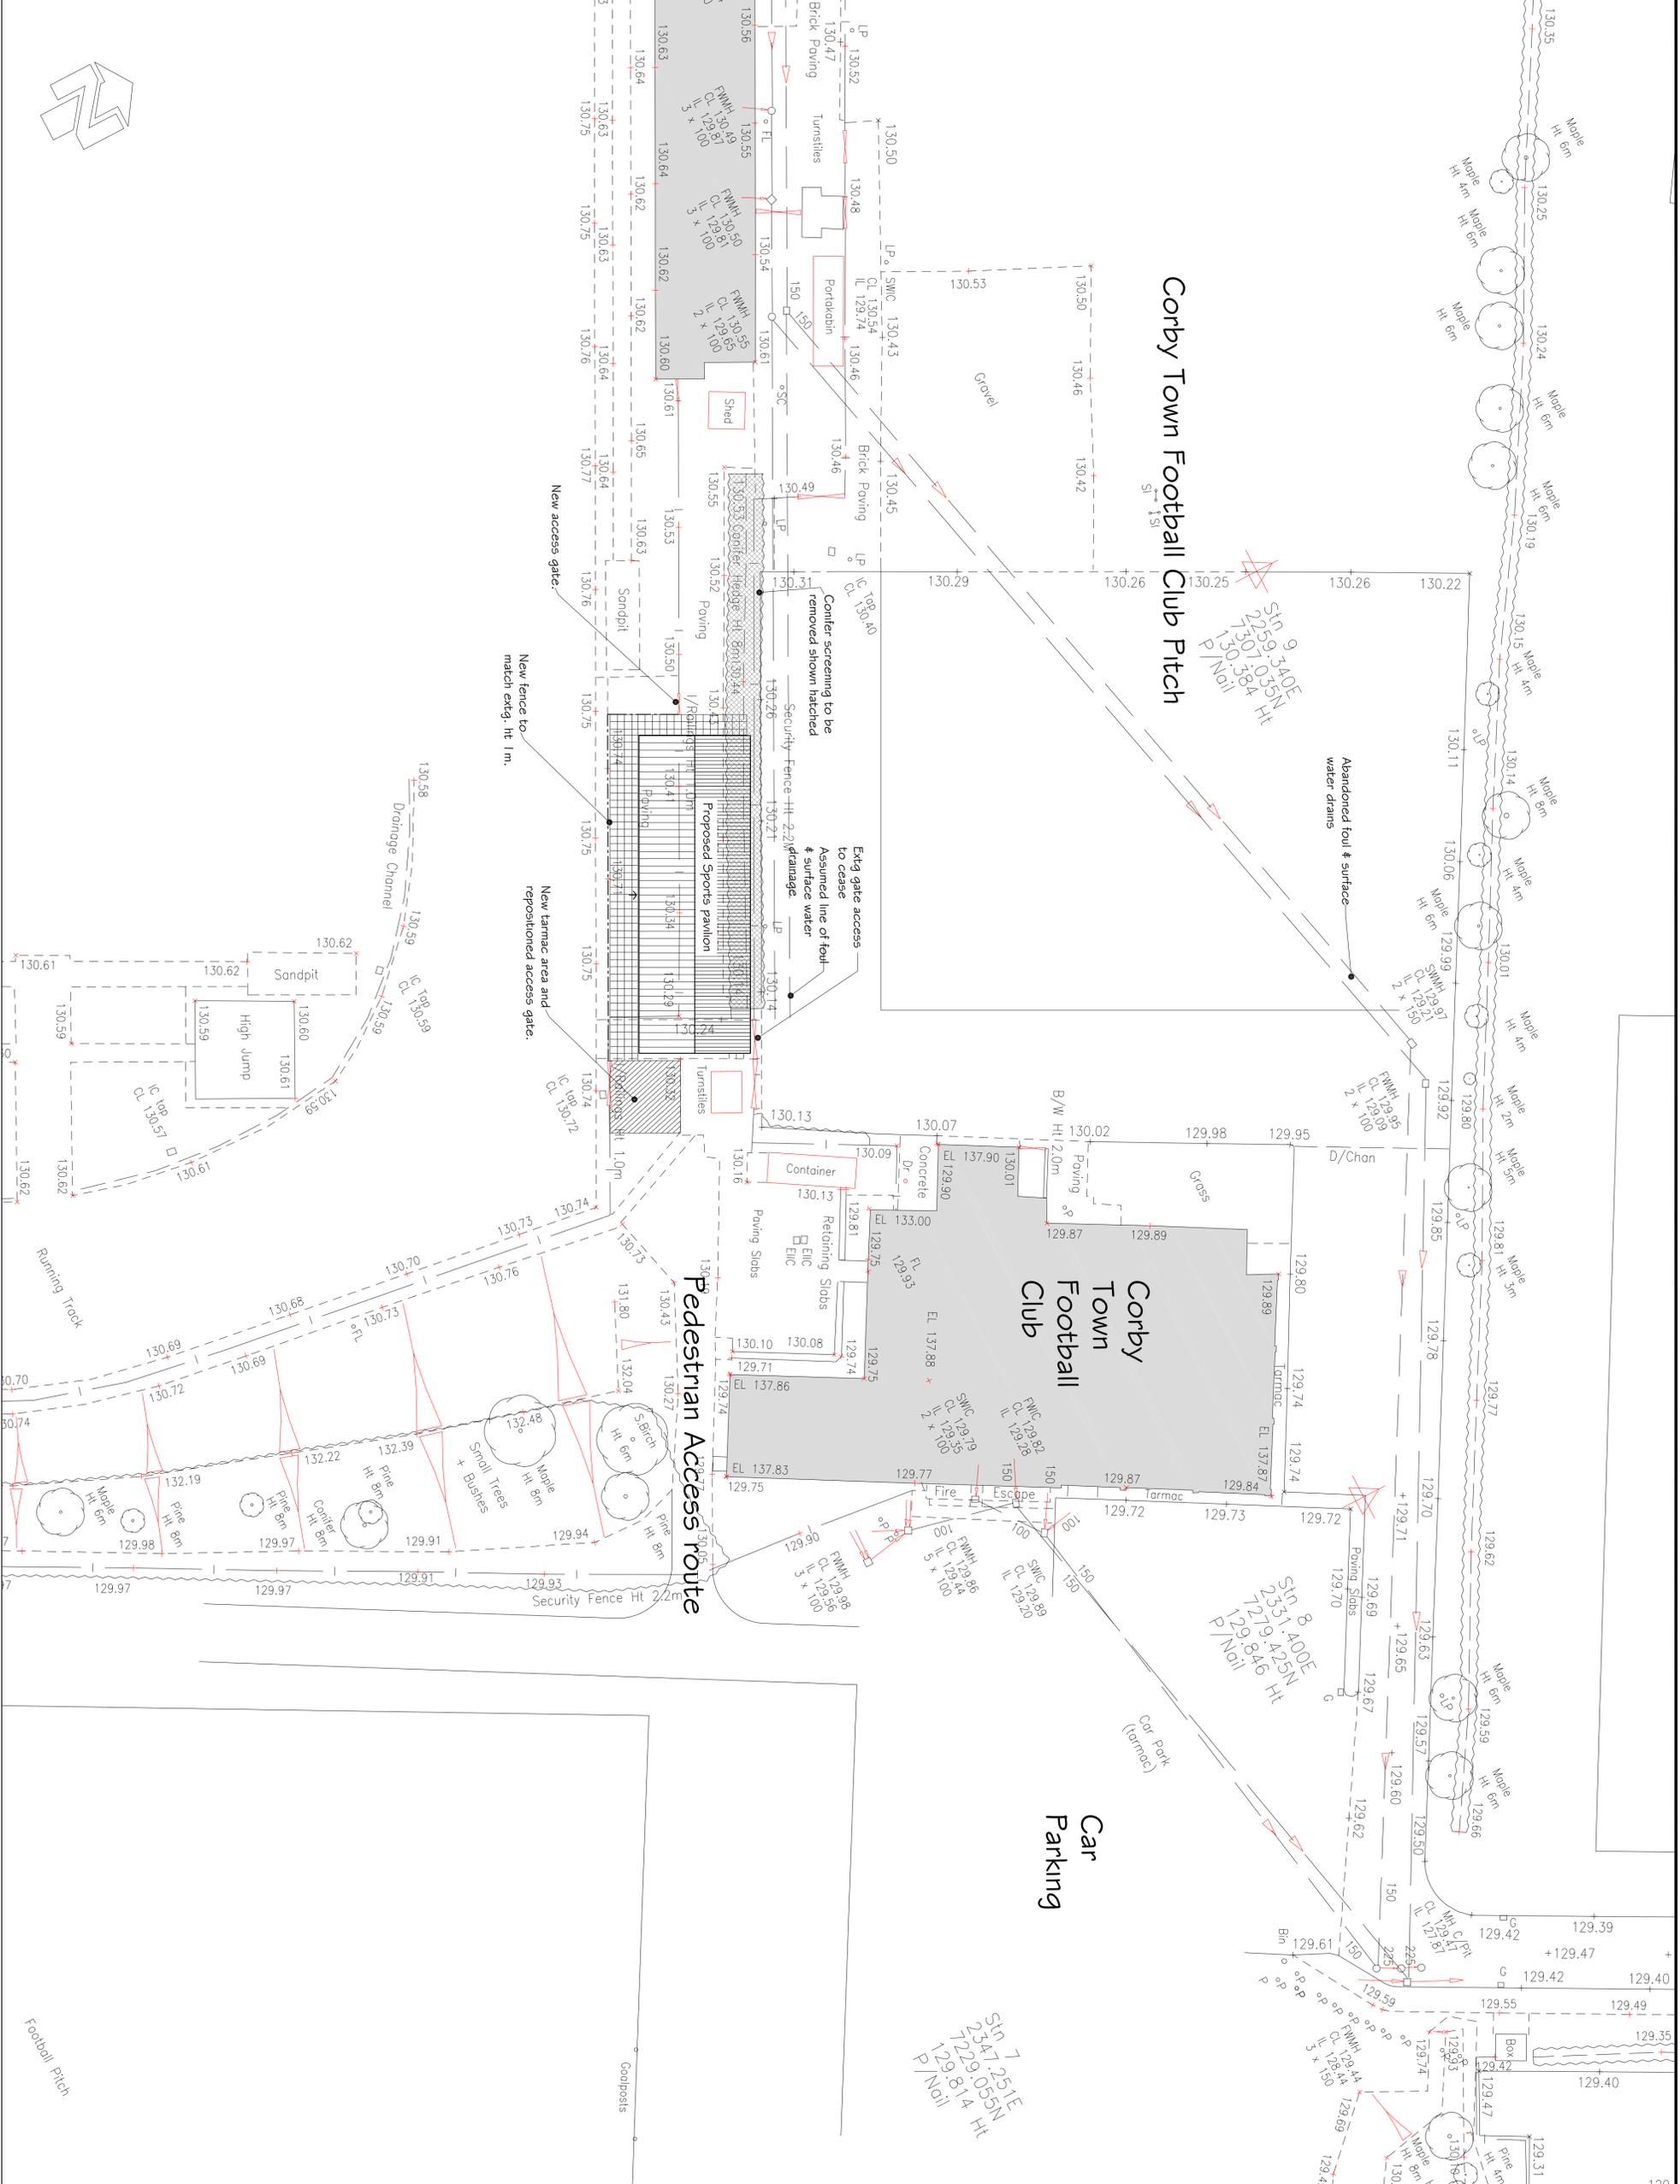

REVISION	DESCRIPTION	DATE
A	Pedestrian access defined	06.03.15

RDC
development consultants

PROJECT
Steel Park,
Corby

DRAWING TITLE
Site Layout

DRAWN BY: RH
CHECKED BY: []
AUTH BY: []

SCALE
1:200 @ A1

DATE
January 2015

DRAWING NUMBER
RDC\1003-SL-100

REVISION
A