


This drawing is copyright
 Contractors must check all dimensions on
 site. Only figured dimensions are to be
 worked from. Discrepancies must be
 reported immediately before proceeding

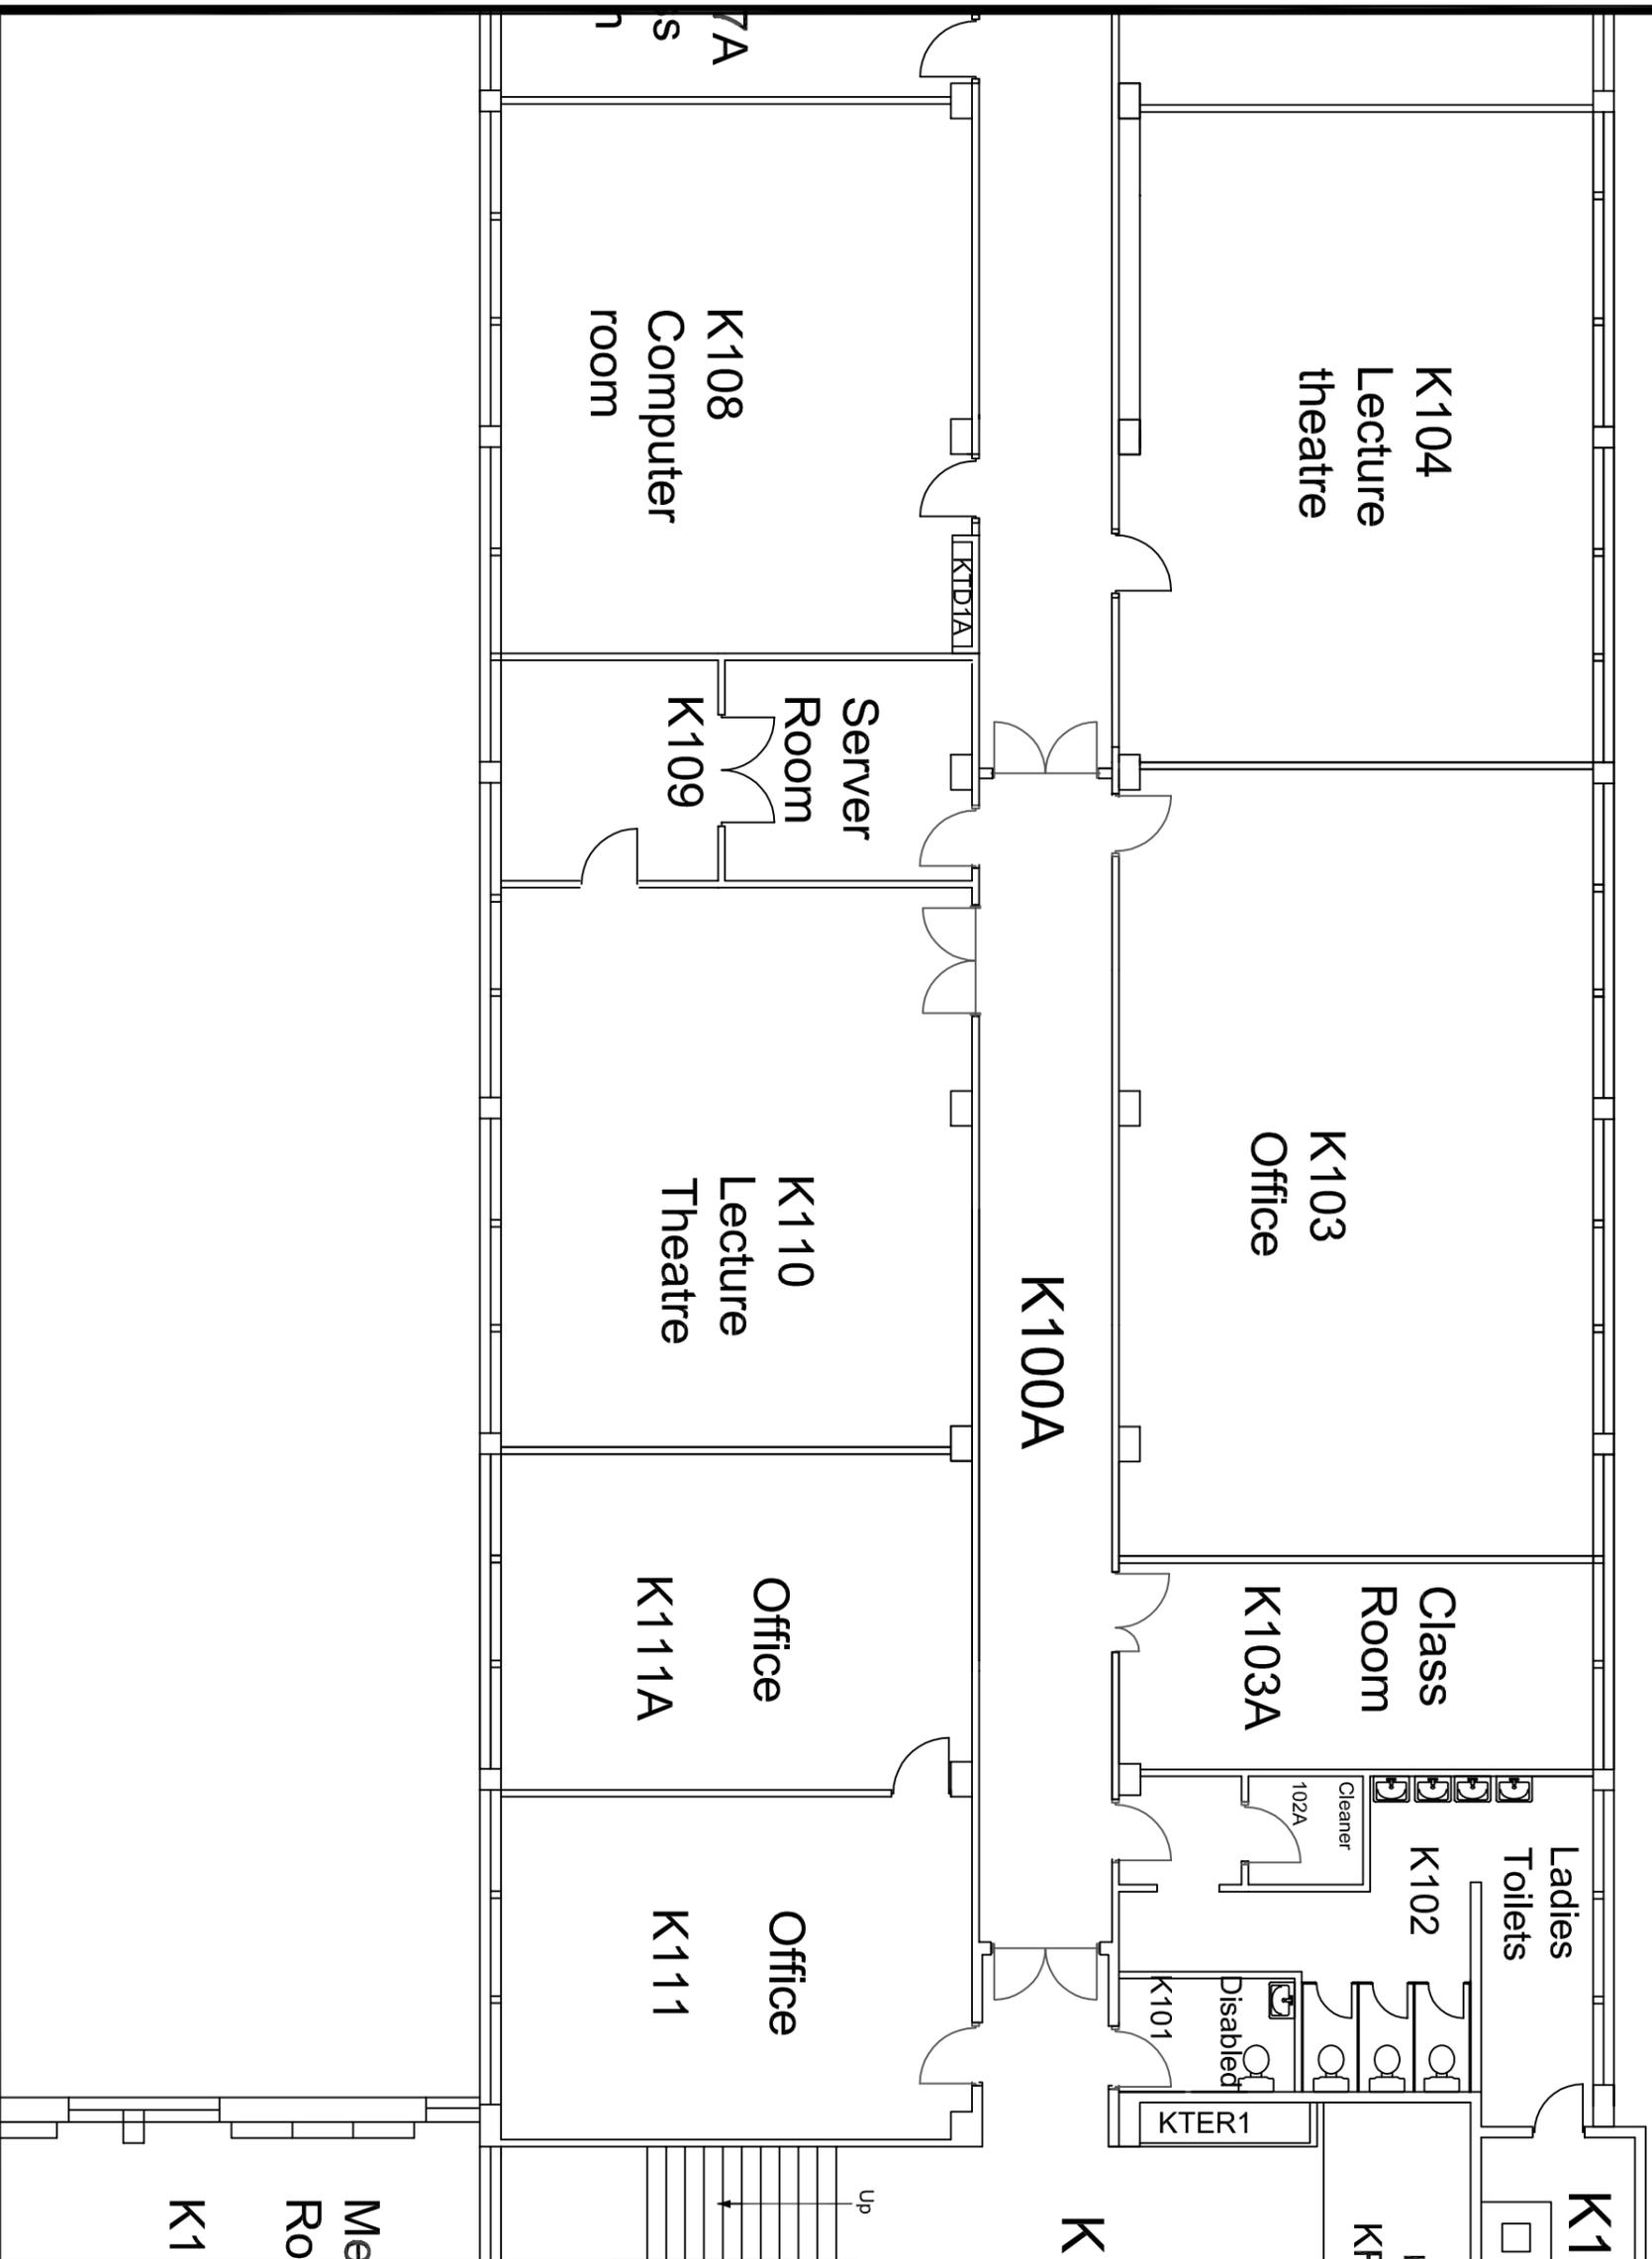

Rev	Date	Details
*	*	*

Client
 City College

Project
 Phase III - STEM Works

date	scale	drawn	checked
June 17	1:200 @ A3	EMW	*

Drawing
 Existing- 1st Floor Tower Block



CHARTERED BUILDING SURVEYORS

PLYMOUTH
 26 Lockyer Street,
 Plymouth, Devon
 Tel: 01752 261811
 Fax: 01752 661365

EXETER
 Bellilo House,
 Southemney Gardens,
 Exeter, Devon
 Tel: 01392 203010
 Fax: 01392 203005

TRURO
 Walsingham House,
 Newham Quay,
 Truro, Cornwall
 Tel: 01872 245600
 Fax: 01872 222791

No.	rev	*
71609/405		