


GROUND FLOOR AS PROPOSED - OPTION 2

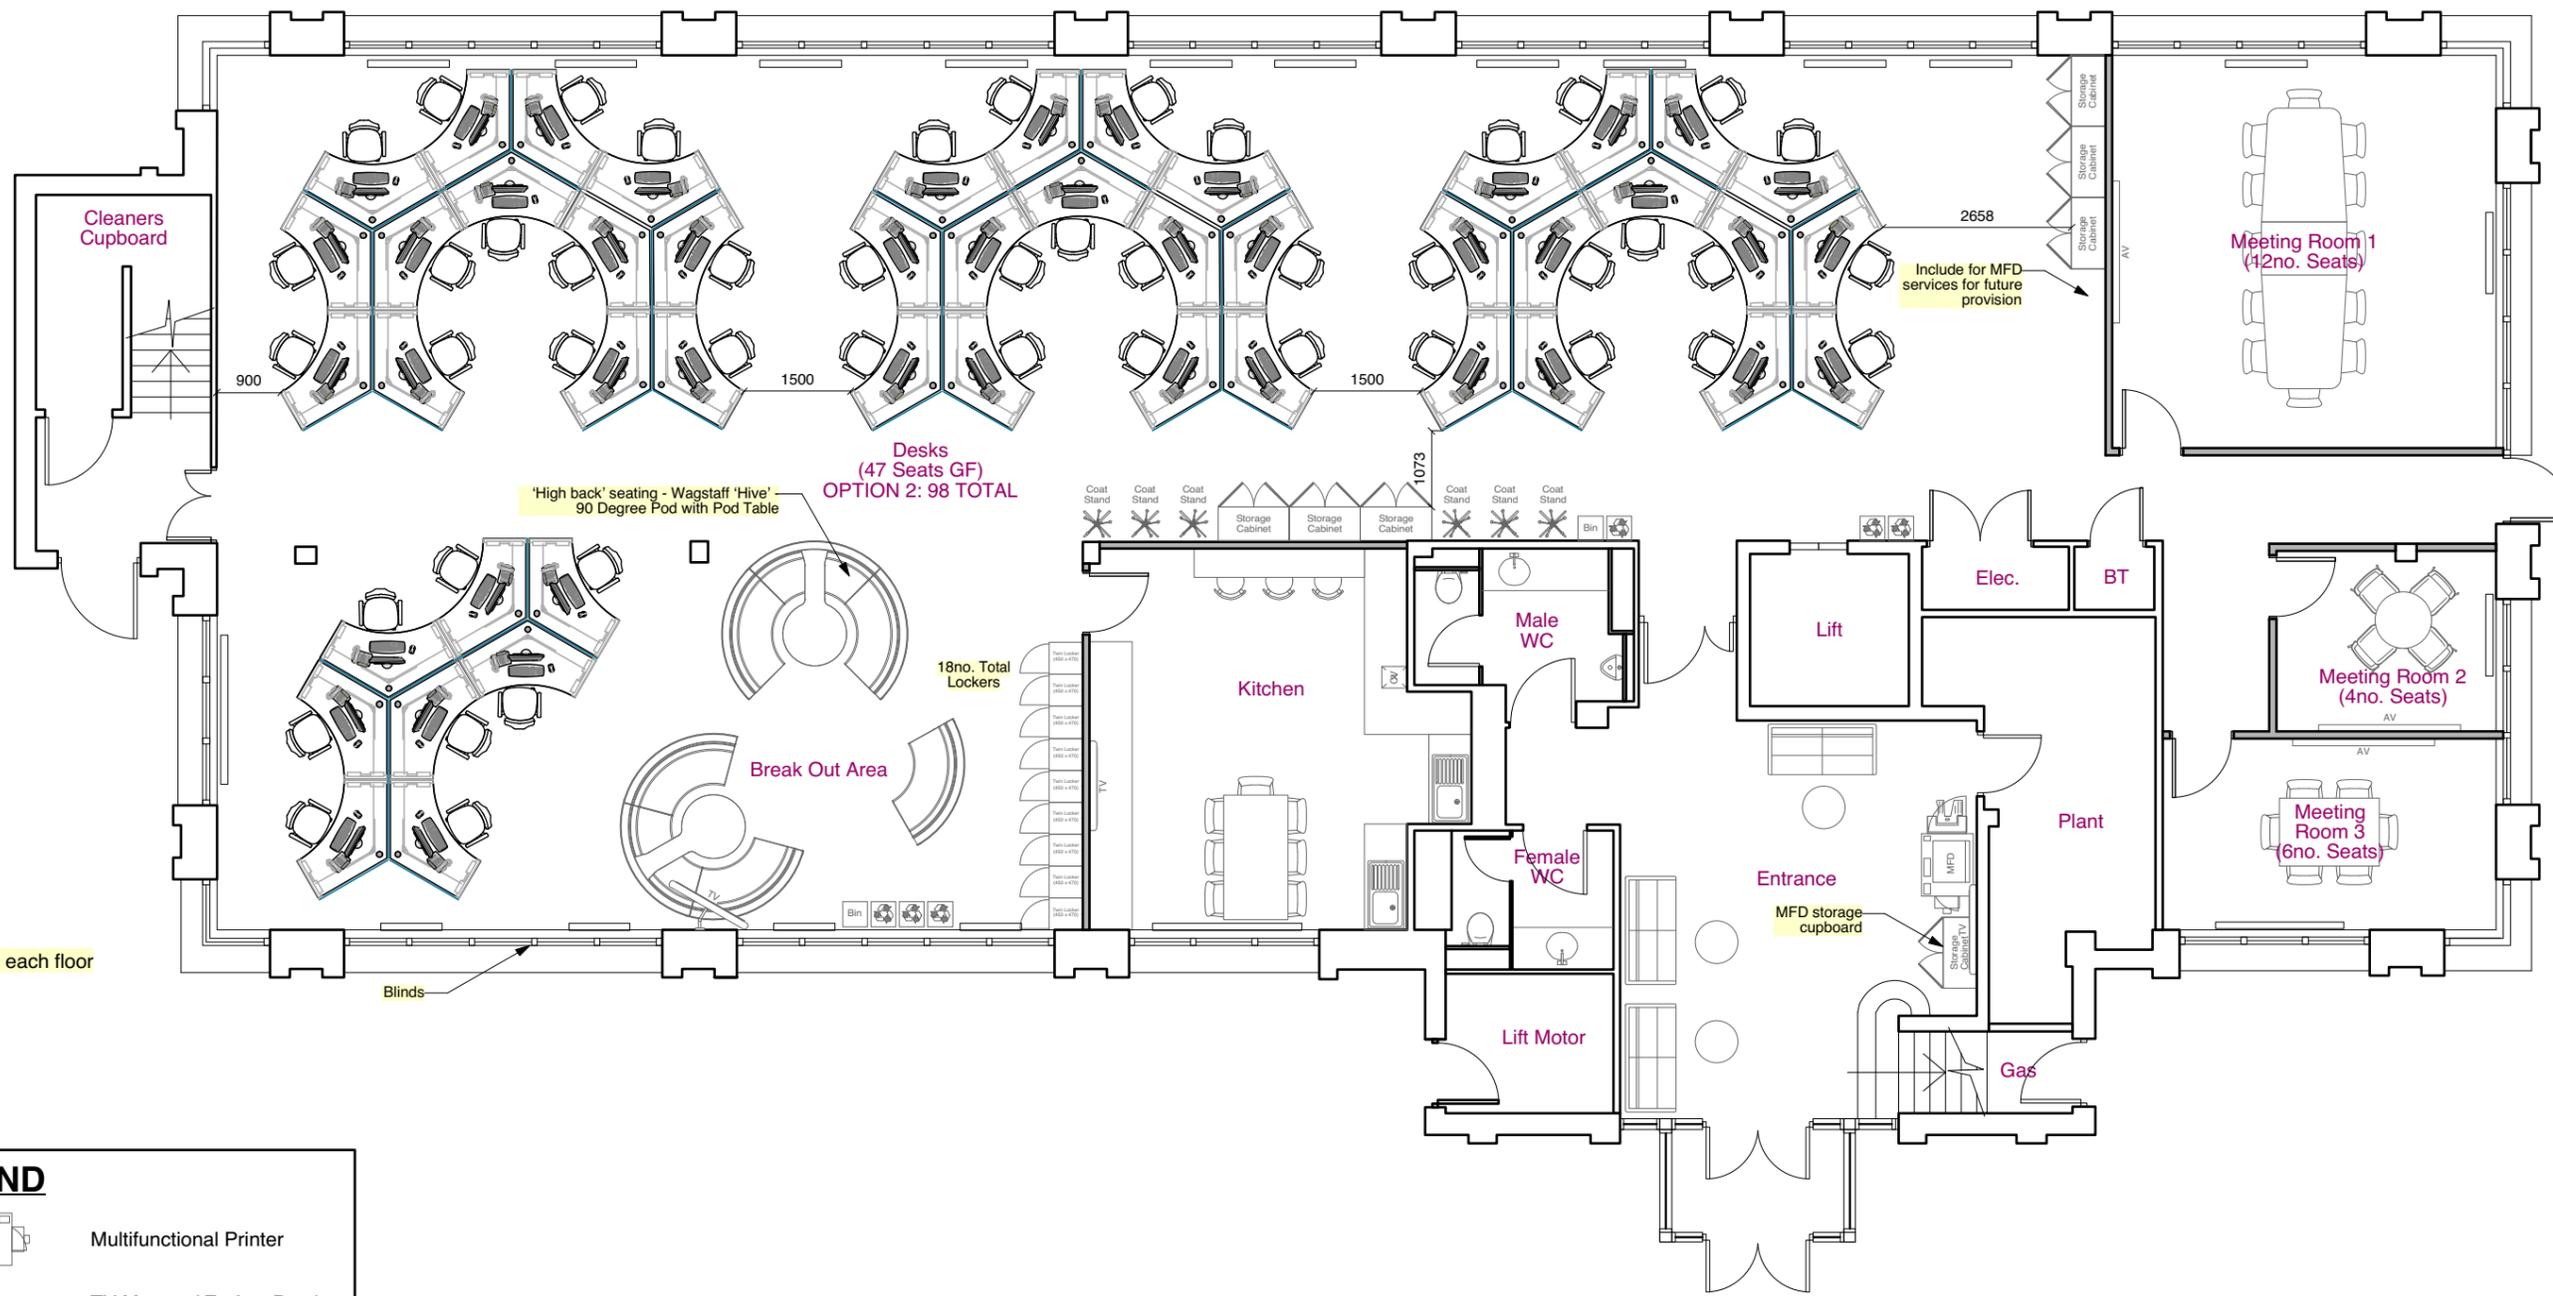

NOTE:
IT Cabinet to each floor

LEGEND

- Multifunctional Printer
- TV Mounted To Arm Bracket
- TV
- Audio Visual Device
- Storage Cabinet
- Twin Locker (450 x 470mm)
- Bin
- Recycling Bin
- Counter Top Coffee Vending Machine
- Coat Stand



Chartered Architects
Chartered Building Surveyors
Interior Designers
CDM Services

Glentworth Court, Lime Kiln Close
Stoke Gifford, Bristol BS34 8SR
+44 (0)117 931 2062
www.kendallkingscott.co.uk

Project
HEFCE Principal Designer

Client
HEFCE

Scale Paper Size Filename
1:100 A3 As Drawing N°

© Copyright Do not scale this drawing

Rev Date By Ap Note

C 3/10/17 CH ND MFD relocated within 'Entrance'. Meeting Rm. 1 table revised

B 2/10/17 CH ND MFD connection point & kitchen worktop with coffee vending added

A 7/9/17 CH ND Break out area & fixtures revised, meeting rm. added

Drawing Title
Ground Floor As Proposed - Option 2

Project Number Drawing Number - Revision
170439 P(0)3-C

Date Drawn Checked Status
7/8/17 CH ND PRELIMINARY

Check all dimensions and levels on site

Only to be used on the site for which designed. The electronic transmission of designs/information contained in this drawing is carried out entirely at the User's risk and Kendall Kingscott Ltd. will have no liability for any errors or inaccuracies arising therefrom. The production of amended or updated information from the said designs/information by the User is entirely the responsibility of the User and Kendall Kingscott Ltd. shall have no responsibility in respect thereof whatsoever.