



• This drawing must not be scaled. All site dimensions must be physically checked on site prior to construction and fabrication.
 • This drawing must not be reproduced without full written consent of One Creative environments.

KEY:

- Site Boundary
- Tree planting
20-25cm girth
Ref: Q31/506
- Tree planting
18-20cm girth
Ref: Q31/506
- Tree planting - Multi stem
18-20cm girth
Ref: Q31/506
- Tree Planting
6-8cm girth
Ref: Q31/506
- Native Shrub planting
Ref: Q31/410
- Hedge Planting
Ref: Q31/470
- Bulb planting
Ref: Q31/445
- Grassland Improvements
Ref: Q30/310
- Wild Flower Meadow Seeding
Ref: Q30/312

This drawing is to be read in conjunction with the following information:

- P1144-ONE-ZZ-XX-DR-L-2000 Phase 1 Landscape Masterplan
- P1144-ONE-ZZ-XX-SP-L-0001 Landscape Specification

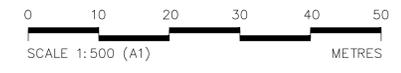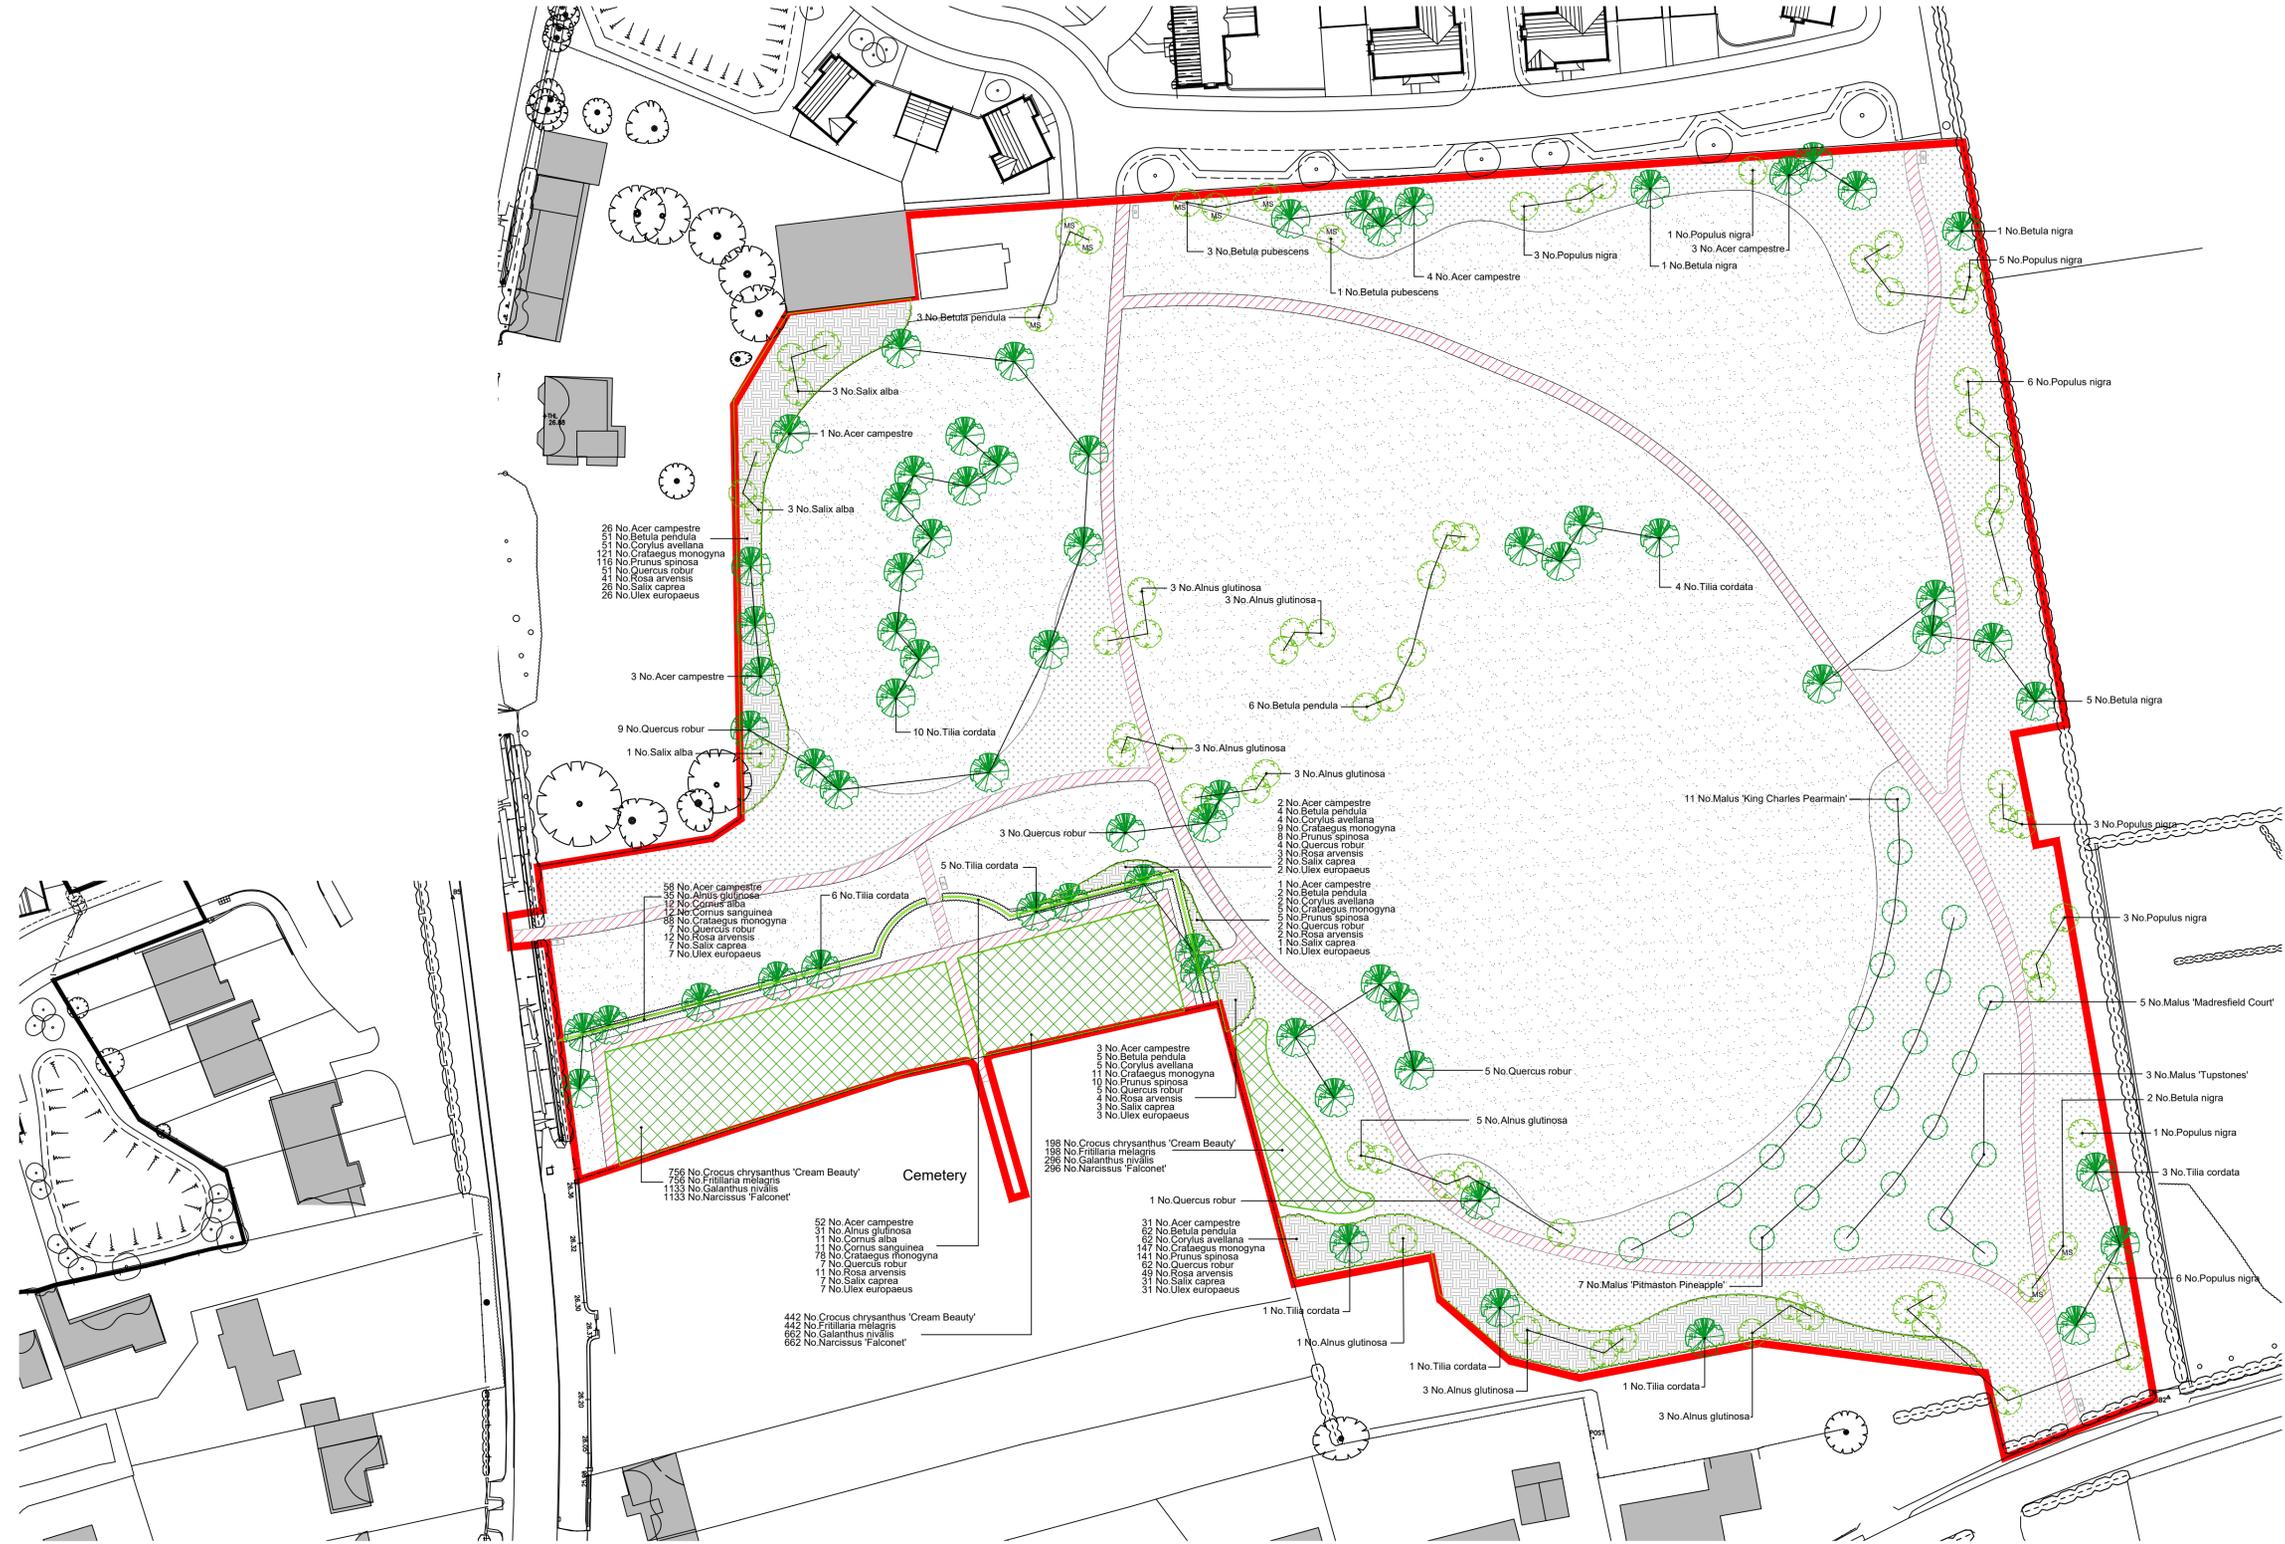

(P02)	10m. Tilia added	06/12/22	DM
(P01)	First Issue	02/12/22	DM
REV	DESCRIPTION	DATE	BY

DESIGNER

Worcester 01905 362 300 Birmingham 0121 312 3876 London 0208 059 6526
oneitd.com

CLIENT
ECKINGTON PARISH COUNCIL

PROJECT NUMBER
P1144
 PROJECT TITLE
ECKINGTON COMMUNITY FIELDS

DRAWN BY: DM	POSITION: LA	DATE: 24/11/2022
UNCHECKED - NOT FOR ISSUE		
NOT APPROVED - DO NOT USE		

DRAWING TITLE
PHASE ONE PLANTING PLAN

DRAWING STATUS
 S2 - Issued for information
 SCALE 1:500 DRAWING SIZE A1
 DRAWING NUMBER P1144-ONE-ZZ-XX-DR-L-2002 (P02) REVISION

Eckington Community Fields

Trees

Number	Species	Girth	Height	Specification	Density
11	Acer campestre	20-25cm	4.0-5.0m	Semi-Mature :RB :Clear Stem min. 200	Counted
24	Alnus glutinosa	18-20cm	4.0-5.0m	Extra Heavy Standard :RB :Clear Stem min. 200	Counted
7	Betula nigra	20-25cm	4.0-5.0m	Semi-Mature :RB :Clear Stem min. 200	Counted
2	Betula nigra	4.0-5.0m	Multi-Stemmed :RB	Counted	
3	Betula pendula	4.0-5.0m	Multi-Stemmed :RB	Counted	
6	Betula pendula	18-20cm	4.0-5.0m	Extra Heavy Standard :RB :Clear Stem min. 200	Counted
4	Betula pubescens	4.0-5.0m	Multi-Stemmed :RB	Counted	
11	Malus 'King Charles Pearmain'	6-8cm	1.2-1.5 m	BR	Counted
5	Malus 'Madresfield Court'	6-8cm	1.2-1.5 m	BR	Counted
7	Malus 'Pitmaston Pineapple'	6-8cm	1.2-1.5 m	BR	Counted
3	Malus 'Tupstones'	6-8cm	1.2-1.5 m	BR	Counted
28	Populus nigra	18-20cm	4.0-5.0m	Clear Stem min. 200 :RB	Counted
18	Quercus robur	20-25cm	4.0-5.0m	Clear Stem min. 200 :RB	Counted
7	Salix alba	18-20cm	4.0-5.0m	Clear Stem min. 200 :RB	Counted
31	Tilia cordata	20-25cm	4.0-5.0m	Clear Stem min. 200 :RB	Counted

Bulb mix Number	Abbreviation	Species	Specification	Density	Weight Percentage Contribution
1396	CROCHCB	Crocus chrysanthus 'Cream Beauty'		5/m ²	20%
1396		Fritillaria melagris		5/m ²	20%
2091	GAL NIV	Galanthus nivalis	In the green	5/m ²	30%
2091		Narcissus 'Falconet'		5/m ²	30%
Total :6974 -					

Hedge Number	Abbreviation	Species	Specification	Density	Weight Percentage Contribution
110	ACECAM	Acer campestre	1+1 :Transplant :BR	0.5Ctr Double Staggered at 0.5m offset	25%
66	A gl	Alnus glutinosa	1+1 :Transplant :BR	0.5Ctr Double Staggered at 0.5m offset	15%
23	CORAL	Cornus alba	1+2 :BR	0.5Ctr Double Staggered at 0.5m offset	5%
23	CORSA	Cornus sanguinea	1+2 :BR	0.5Ctr Double Staggered at 0.5m offset	5%
186	C mon	Crataegus monogyna	1+1 :Transplant :BR	0.5Ctr Double Staggered at 0.5m offset	38%
14	QUE ROB	Quercus robur	1+1 :Transplant :BR	0.5Ctr Double Staggered at 0.5m offset	3%
23	ROSAR	Rosa arvensis	1+1 :BR	0.5Ctr Double Staggered at 0.5m offset	5%
14	SALCA	Salix caprea	0+1 :Transplant :BR	0.5Ctr Double Staggered at 0.5m offset	3%
14	ULEEU	Ulex europaeus	C	0.5Ctr Double Staggered at 0.5m offset	3%
Total :453 -					

Native woodland Number	Abbreviation	Species	Specification	Density	Weight Percentage Contribution
63	ACECAM	Acer campestre	BR :Feather :Bushy	1/m ²	5%
124	BET PEN	Betula pendula	BR :Feather	1/m ²	10%
124	CORAV	Corylus avellana	BR :Branched	1/m ²	10%
293	C mon	Crataegus monogyna	BR :Bushy	1/m ²	24%
280	P sp	Prunus spinosa	BR :Branched	1/m ²	23%
124	QUE ROB	Quercus robur	BR :Light Standard	1/m ²	10%
99	ROSAR	Rosa arvensis	BR :Branched	1/m ²	8%
63	SALCA	Salix caprea	BR :Bushy	1/m ²	5%
63	ULEEU	Ulex europaeus	C :Bushy	1/m ²	5%
Total :1233 -					

© Copyright of ONE Creative environments. No reproduction without written consent from ONE Creative environments.