

NOTES:
DO NOT SCALE FROM THIS DRAWING. ALL LEVELS, ANGLES
AND DIMENSIONS TO BE CHECKED ON SITE PRIOR TO
COMMENCEMENT OF WORKS.


THIS DRAWING IS TO BE READ IN CONJUNCTION WITH ALL
RELEVANT STRUCTURAL ENGINEERS AND MECHANICAL AND
ELECTRICAL ENGINEERS DRAWINGS, DETAILS AND
SPECIFICATIONS.

Revisions:
/ Issued for Planning 07/09/2016

Main School Site

Sports Grounds

Sports Fields and
Athletics Track

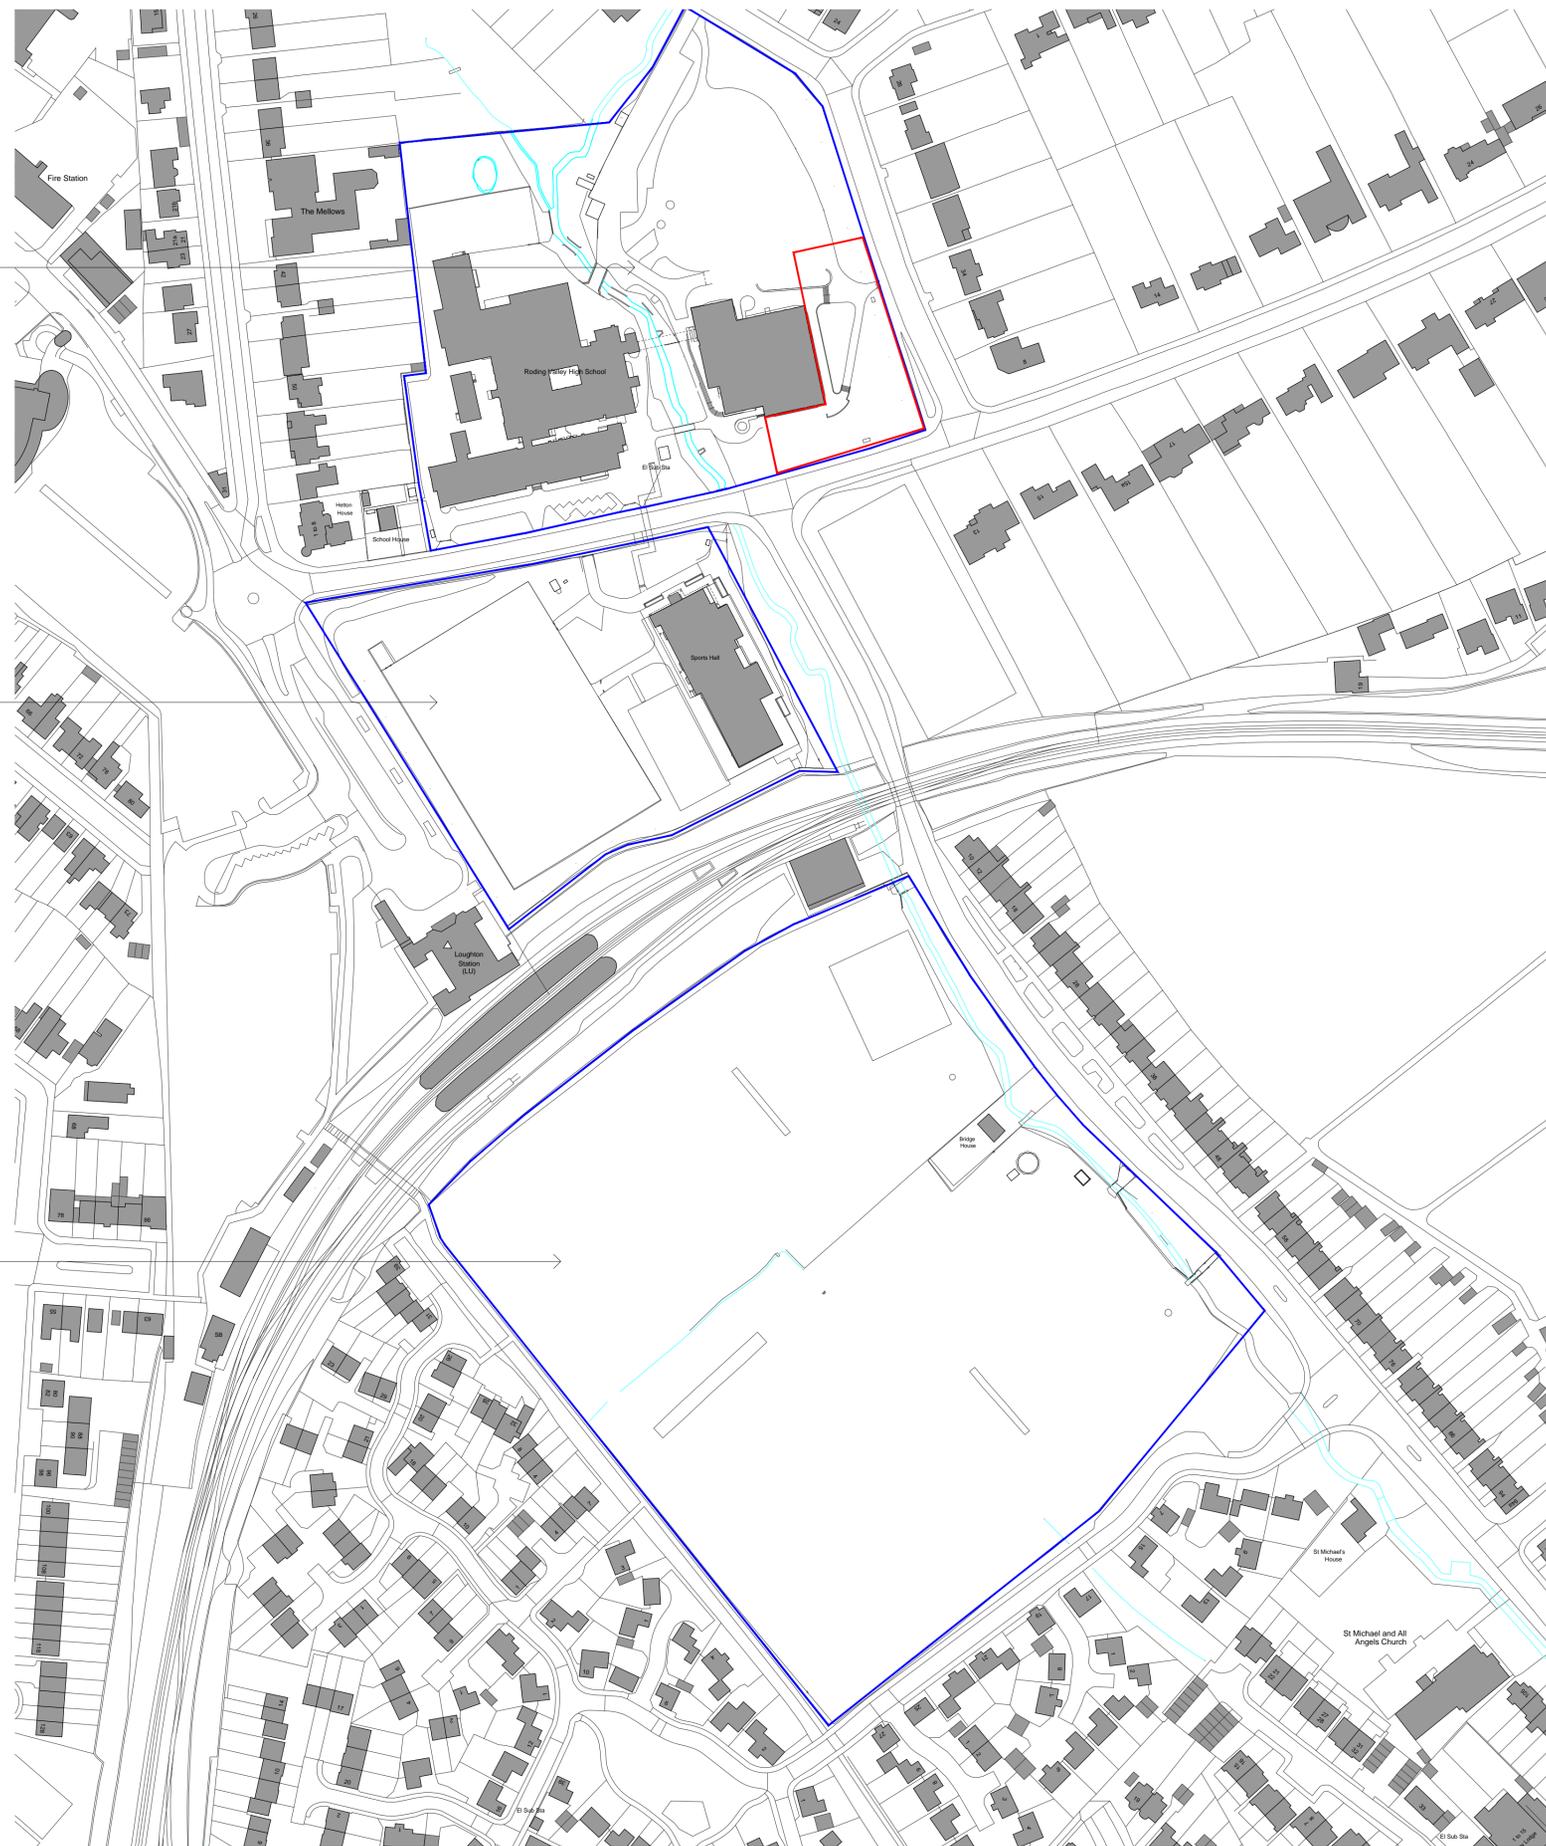

Key

- Application Site
- School Grounds

Ordnance Survey, (c) Crown Copyright 2016. All rights reserved. Licence number 100022432

Status:
Planning Issue



Vi: www.barker-associates.co.uk T: 01279 647111
E: mail@barker-associates.co.uk F: 01279 647027

Client:
Roding Valley High School

Project:
**Basic Need & 6th Form Expansion
Roding Valley High School
Alterton Hill
Loughton
Essex
IG10 3JA**

Title:
Location Plan

Scale @A1: 1:1250 Date: 16/03/2016 Drawn: Cj Checked:

Drawing no.: BA P15-058-001 Revision: /

