
Appendix 1

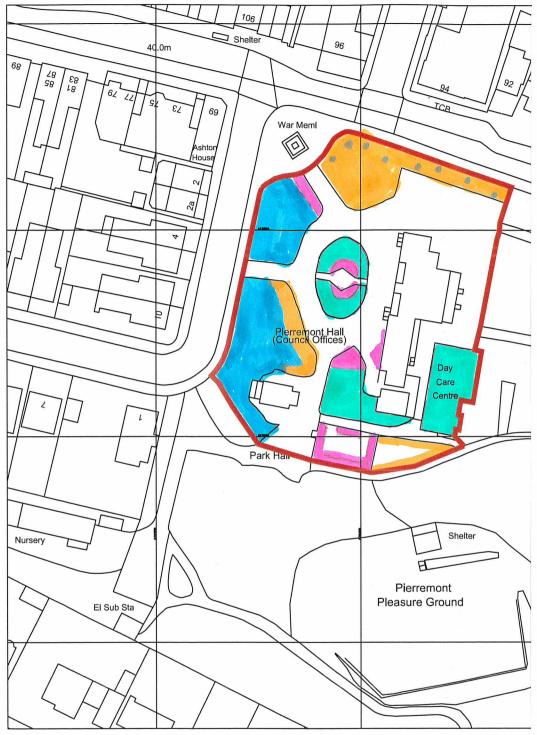

- bedding plants and rose beds
- shrub borders
- woodland and individual trees

-Boundary of site

Ordnance Survey, (c) Crown Copyright 2015. All rights reserved. Licence number 100022432

Project

Pierremont Hall

Piermont Avenue

Broadstairs and St Peter's Town Council

This drawing is copyright. All dimensions are to be verfied by the contractor before commencing works.

Clay Architecture Great Lines Studios, Marlborough Road ME7 5HB

Tel: (01634) 573 017 Fax: (01634) 571 374 design@clayarchitects.com

Pierremont Hall Site

Location Plan Drawing No. 5152/FE/001

26/10/15 Date Drawn GEN

Scale 1:200

Revision *

Authorised CP

@ A3 size

Rev. Date By Notes