





Level 4 (E)
scale 1:100

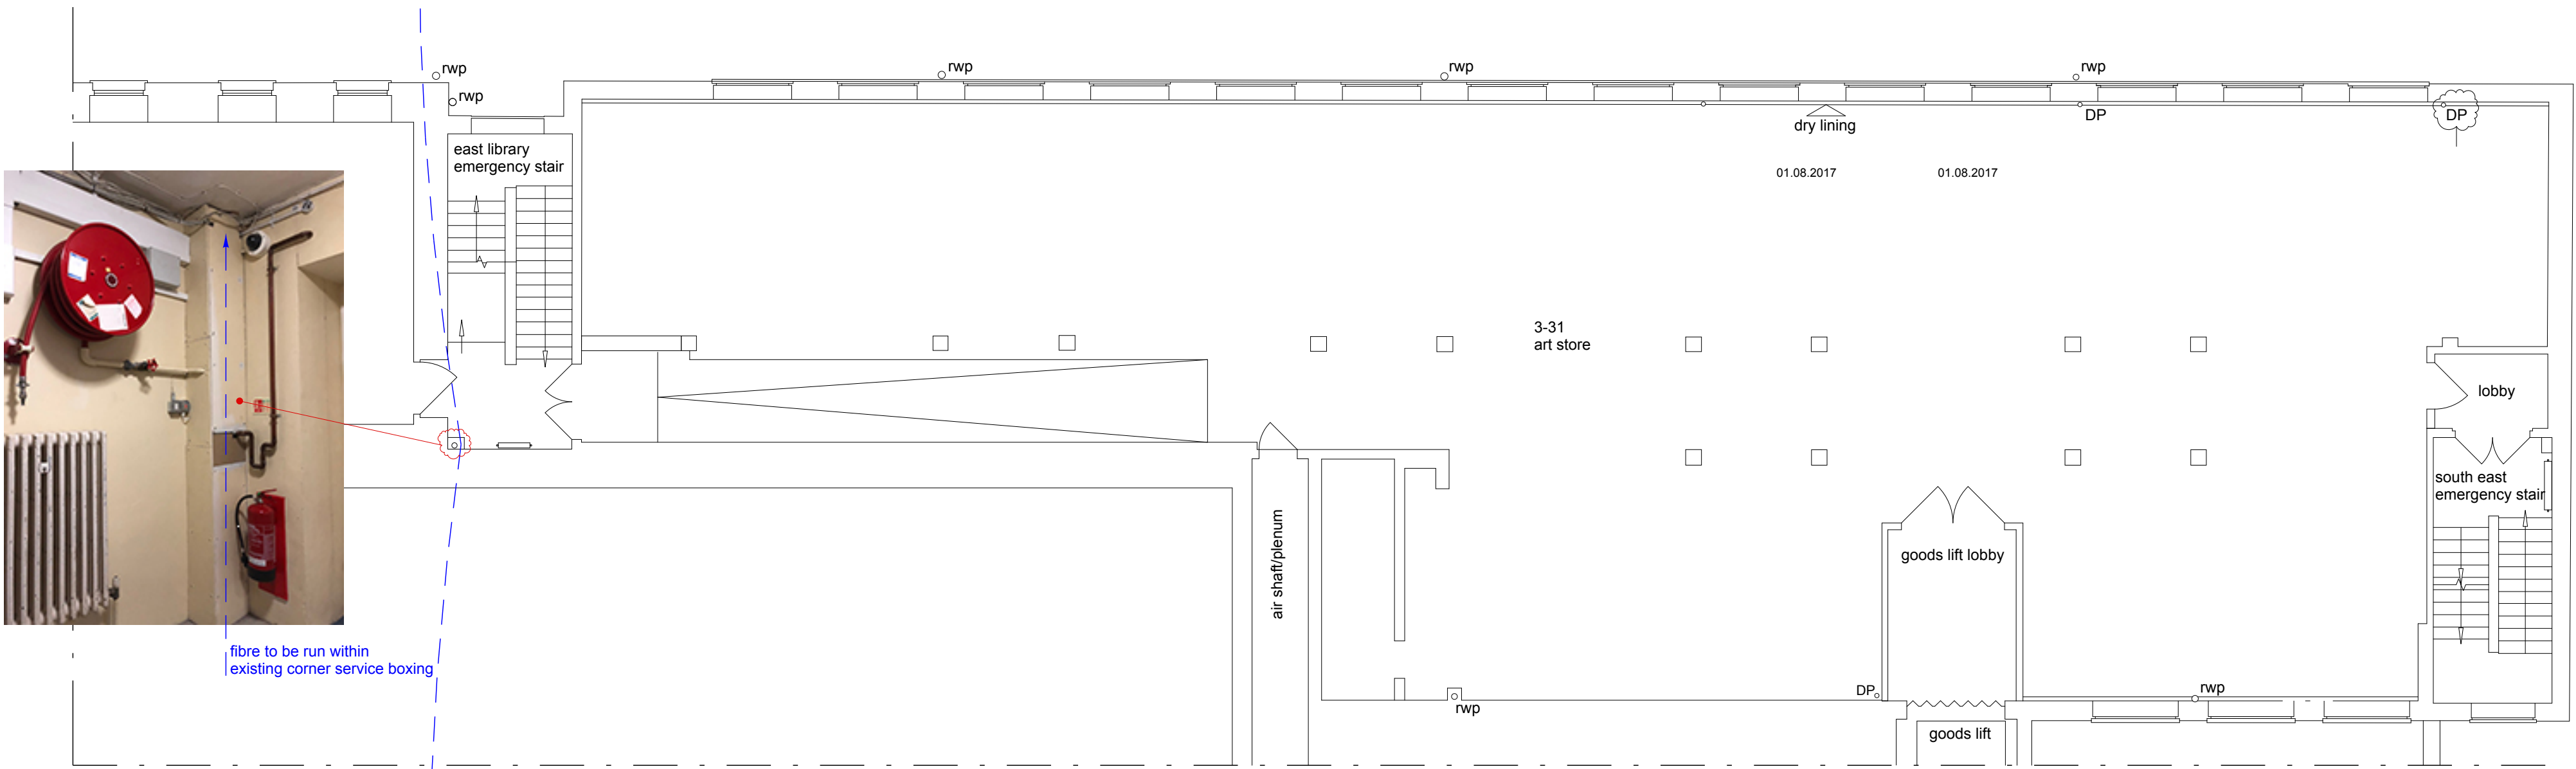

Level 3 (D)
scale 1:100

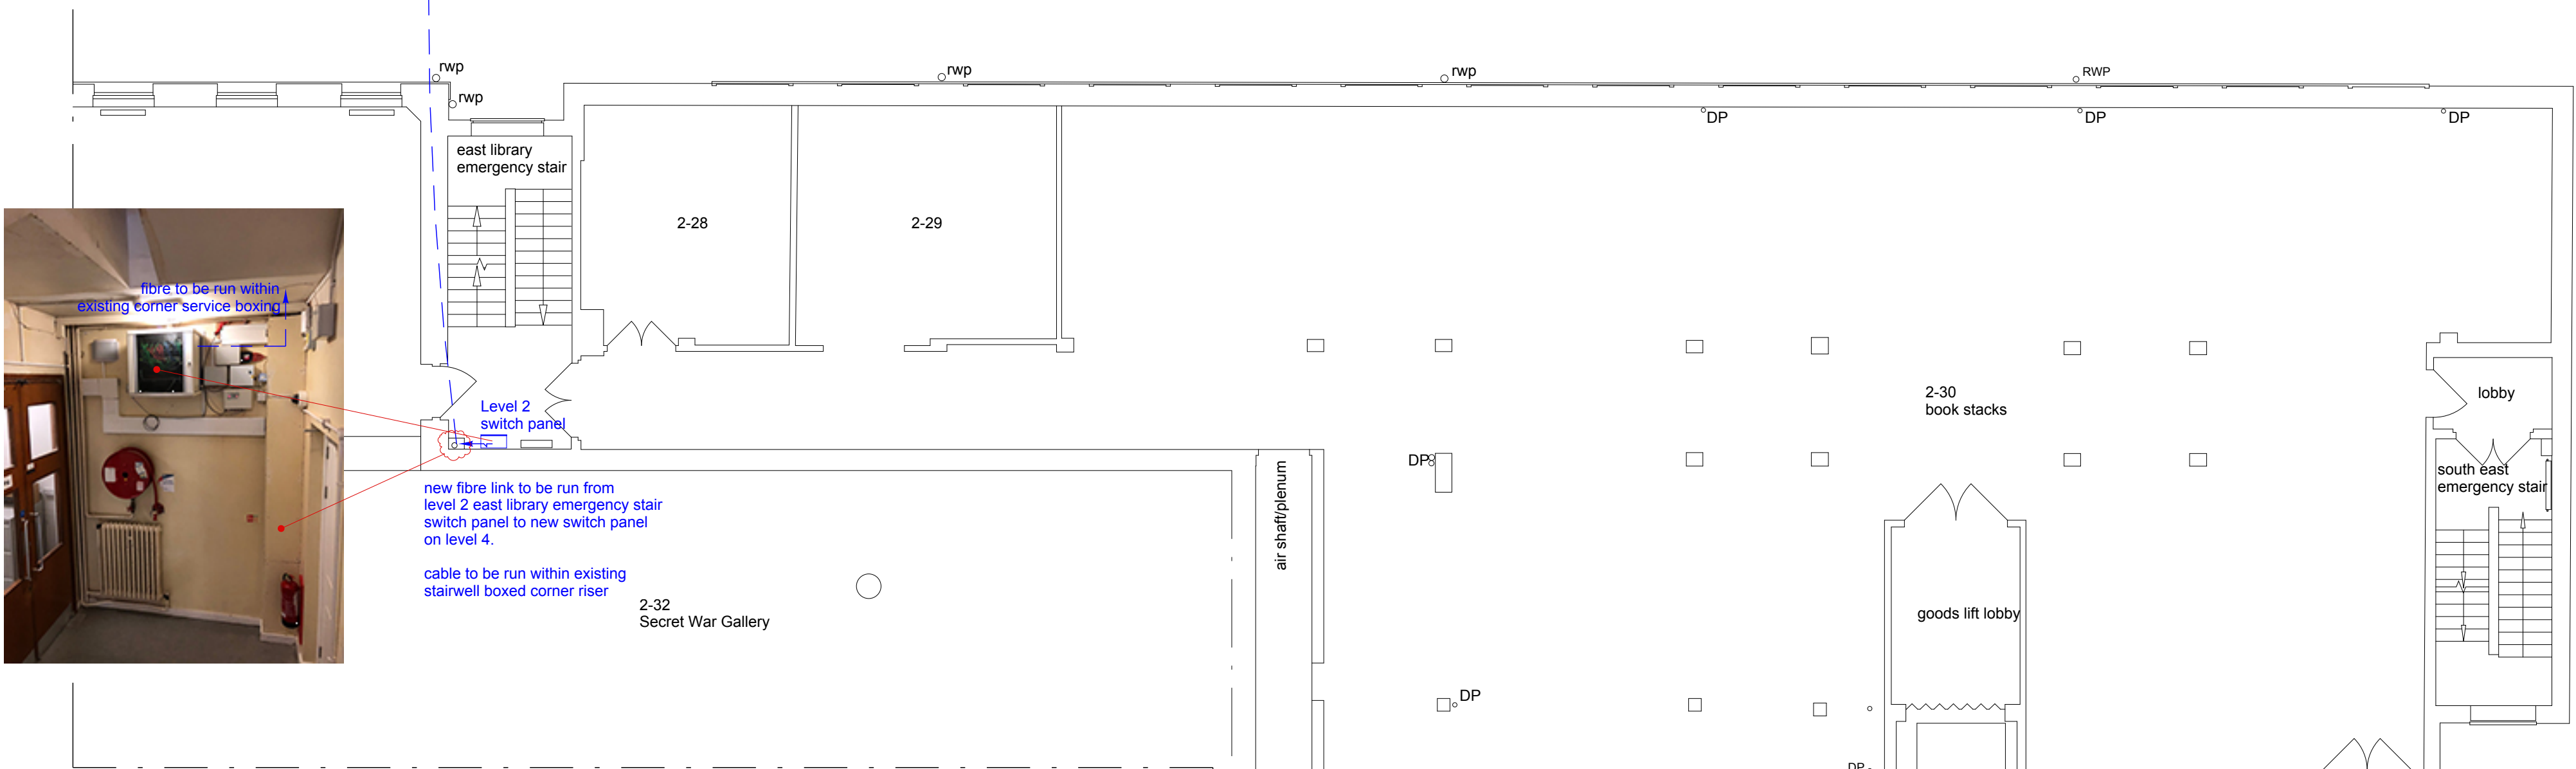

Level 2 (C)
scale 1:100

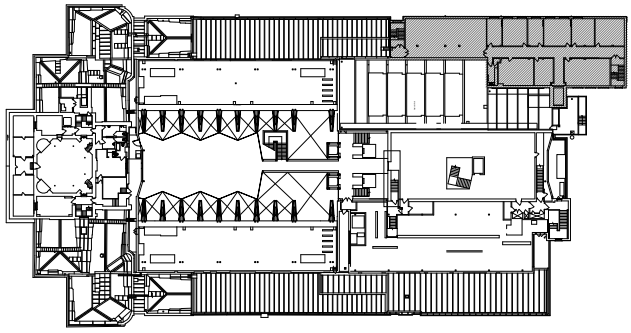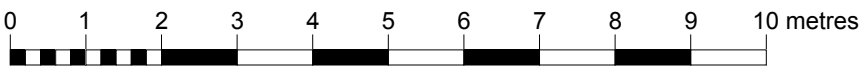

Note:

Date Rev

Neville Bruton Design
47 Heneage Street London E1 5LJ
T: +44 (0)20 7059 0412
E: info@nb-design.co.uk
copyright reserved

Client
Trustees of the Imperial War Museum
Lambeth Road London SE1 6HZ

Project
SE Block Level 4 Conversion

Drawing title
New Fibre Route & Location of New Switch

Scale 1:100 @ A1 Date 30.01.2018

DO NOT SCALE FROM THIS DRAWING.
FOR IDENTIFICATION PURPOSES ONLY - NOT FOR CONSTRUCTION.
ALL DIMENSIONS TO BE CHECKED ON SITE AND USED
IN PREFERENCE TO THOSE GIVEN OR SCALED FROM
THIS DRAWING

Drawing N°

IWM-LRL4-015

Revision letter

--	--	--	--	--	--