



### 103 / 03 - Timber Crest Fixing Detail

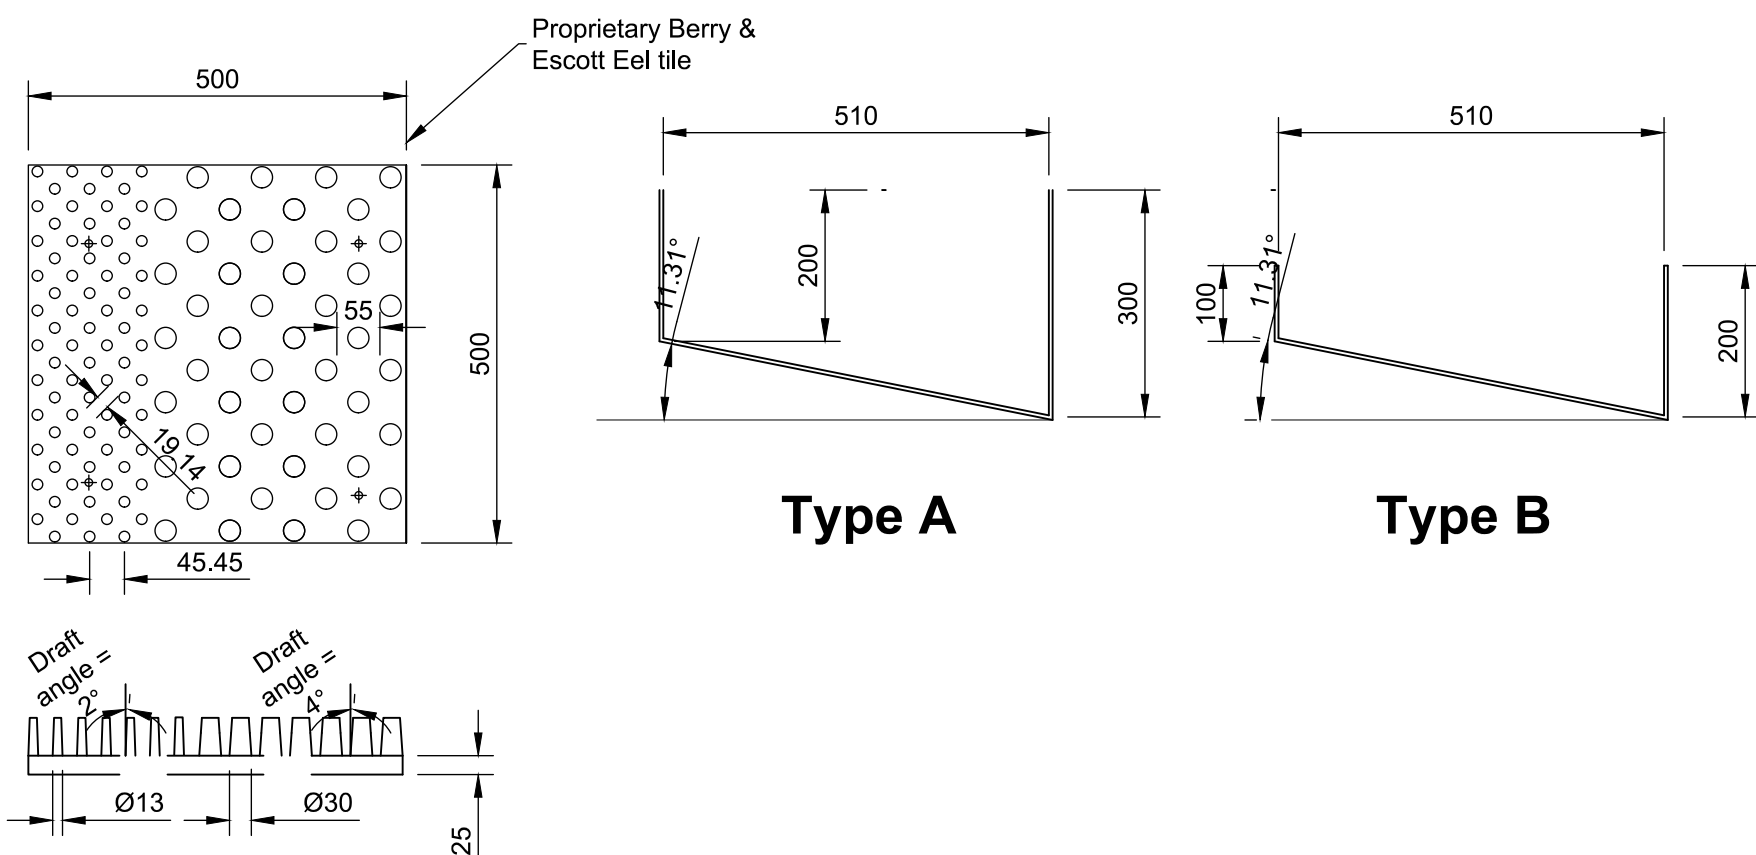

### 103 / 06 - Eel Tile details and Channel Types.

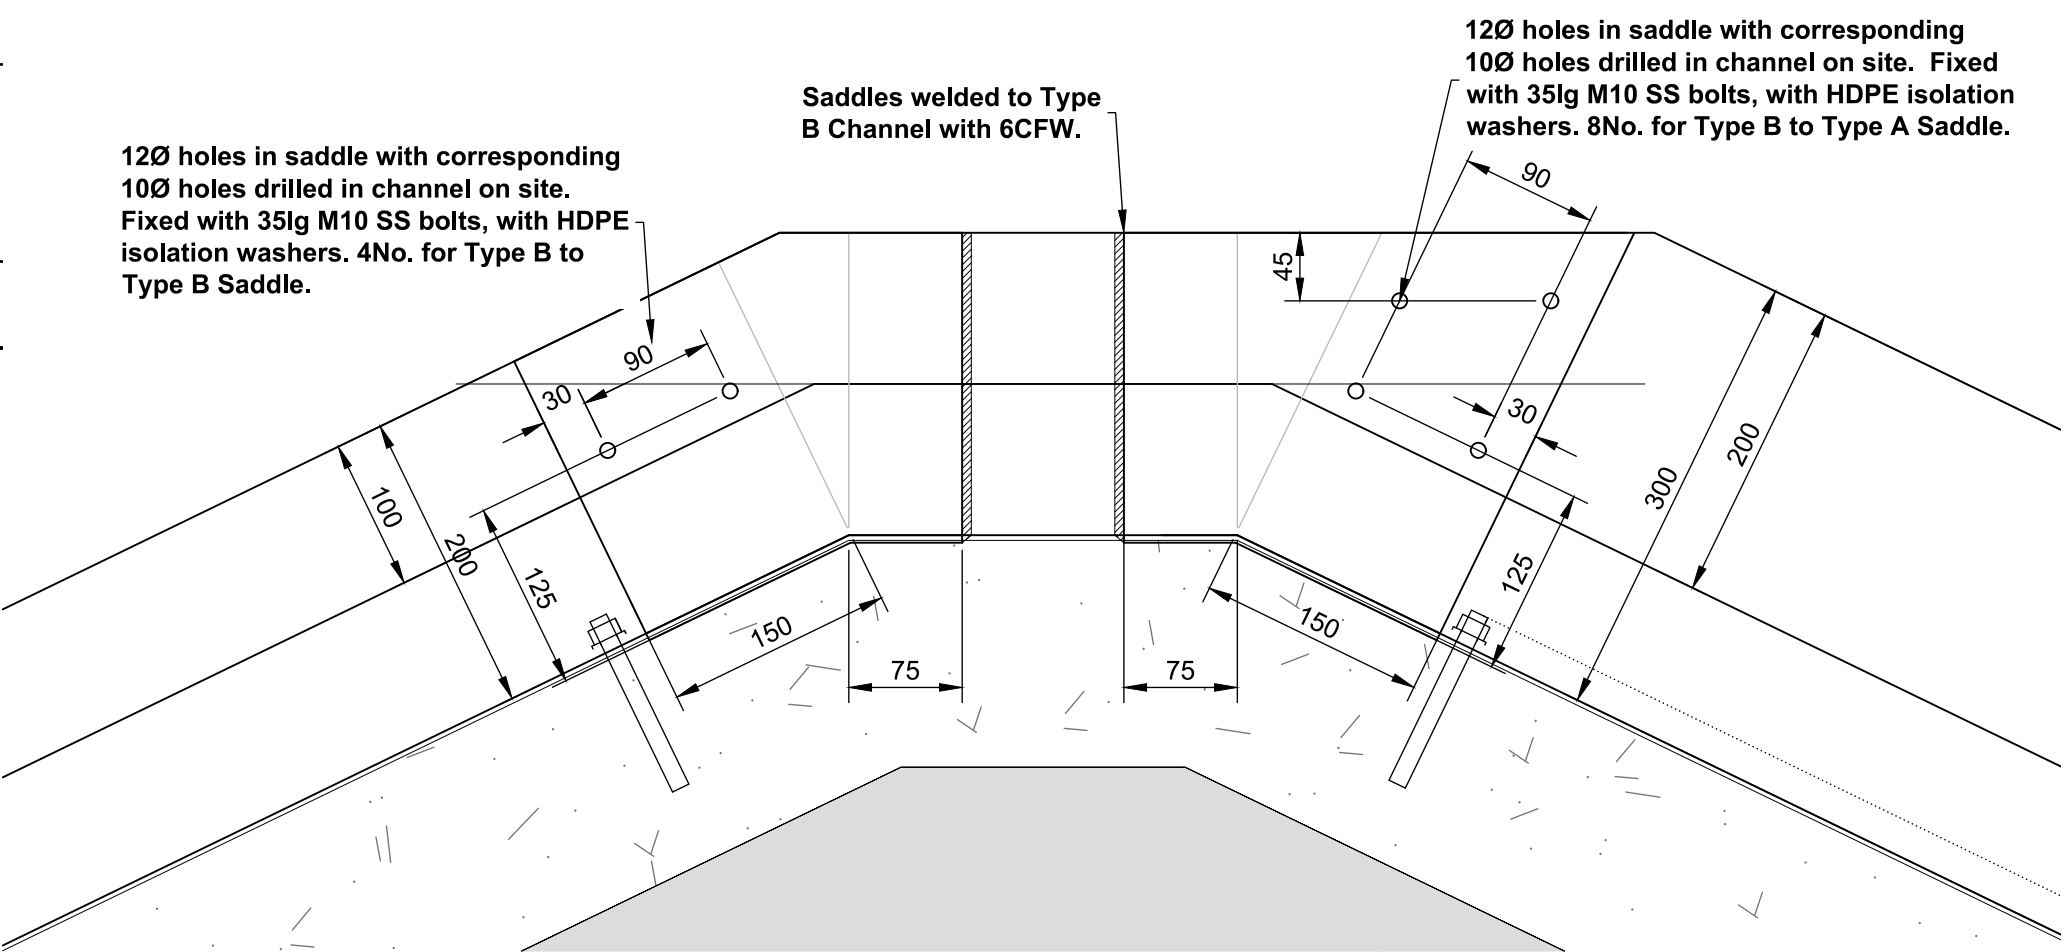

## 103 / 05 - Eel Pass Sections

0.1	First draft - For comment/review	16/05/20
0.2	Issued for Fish Pass Application	22/05/20
0.3	TENDER ISSUE	09/06/20
Issue	Description	Date
Status		
Detailed Design		
Scales	As shown	Current Issue Signatures
Original Size	A1	Author J. Blyth
Datum	N/A	Checker M.Lakin
Grid	N/A	Approver T.Coe
© Copyright reserved		

For Information Purposes  
only

Not for construction

0.1	First draft - For comment/review
0.2	Issued for Fish Pass Application



Ashford Weir  
River Fowey

Pre-Barrage Details  
Eel Pass Details

Drawing No.	Project No.	Issue
103 -	02575	- C0.3