



**01 RAMP LONG SECTION**  
scale 1:50 - long ramp section - trees omitted for clarity

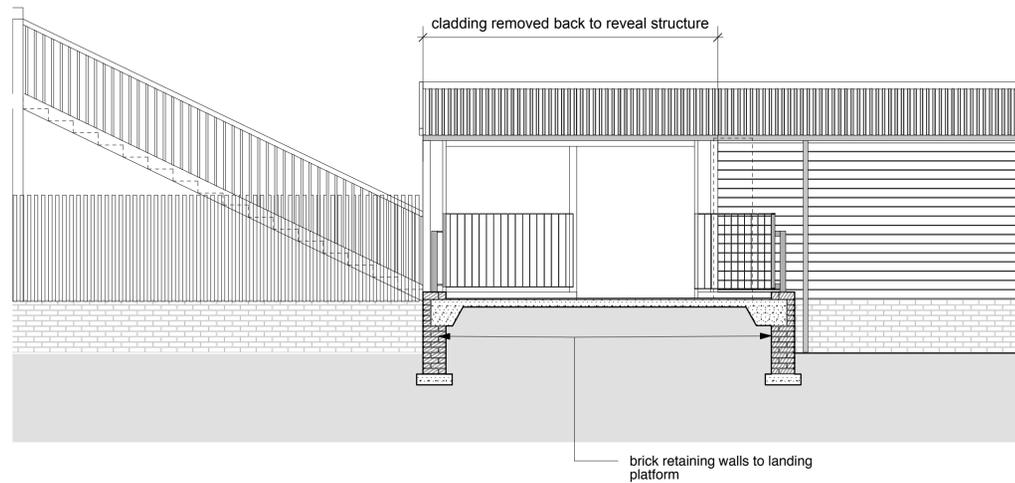

**02 LANDING SHORT SECTION**  
scale 1:50 - retaining walls to NR boundary zone

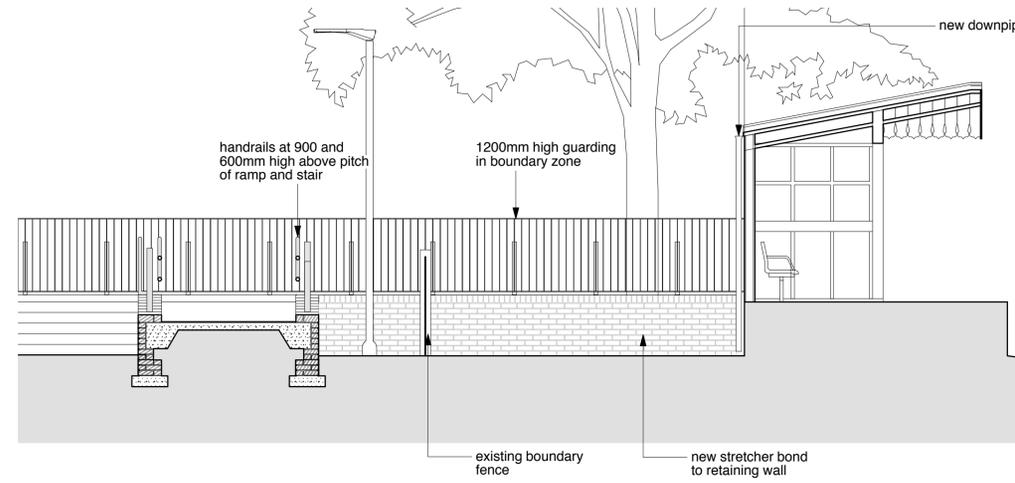

**03 STAIR ELEVATION/RAMP SECTION mid-landing**  
scale 1:50

**notes**

Do not scale.  
All dimensions to be checked on site and verified with the architect prior to construction.  
Any discrepancies or uncertainties regarding this drawing to be discussed with the architect prior to construction.  
Copyright © Theis and Khan Architects Ltd. All rights reserved

**key**



**revision notes**

changes since previous issue:

-

**tender**

revision	date	comment
T1	13.09.18	issued for comment
T2	17.10.18	issued for comment
T3	29.11.18	issued for comment
T4	20.12.18	issued for comment
T5	11.01.19	issued for tender

**THEIS  
+ KHAN**

11-13 Lonsdale Gardens  
Tunbridge Wells  
Kent TN11 1NJ  
+44 (0)1892 518094  
mail@theisandkhan.com  
www.theisandkhan.com

project

bat and ball centre, sevenoaks

drawing

ramped link between existing car park and station platform  
**proposed**

scale	date	
1:50@A1	September 2018	
job number	drawing number	revision
1115	0_230	T5