


Insight Gallery - Proposed layout

DO NOT SCALE FROM THIS DRAWING: ALL DIMENSIONS TO BE CHECKED ON SITE. DESIGNER TO BE NOTIFIED OF ANY DISCREPANCIES. COPYRIGHT: NATIONAL ARMY MUSEUM.

NOTE:

Notes:

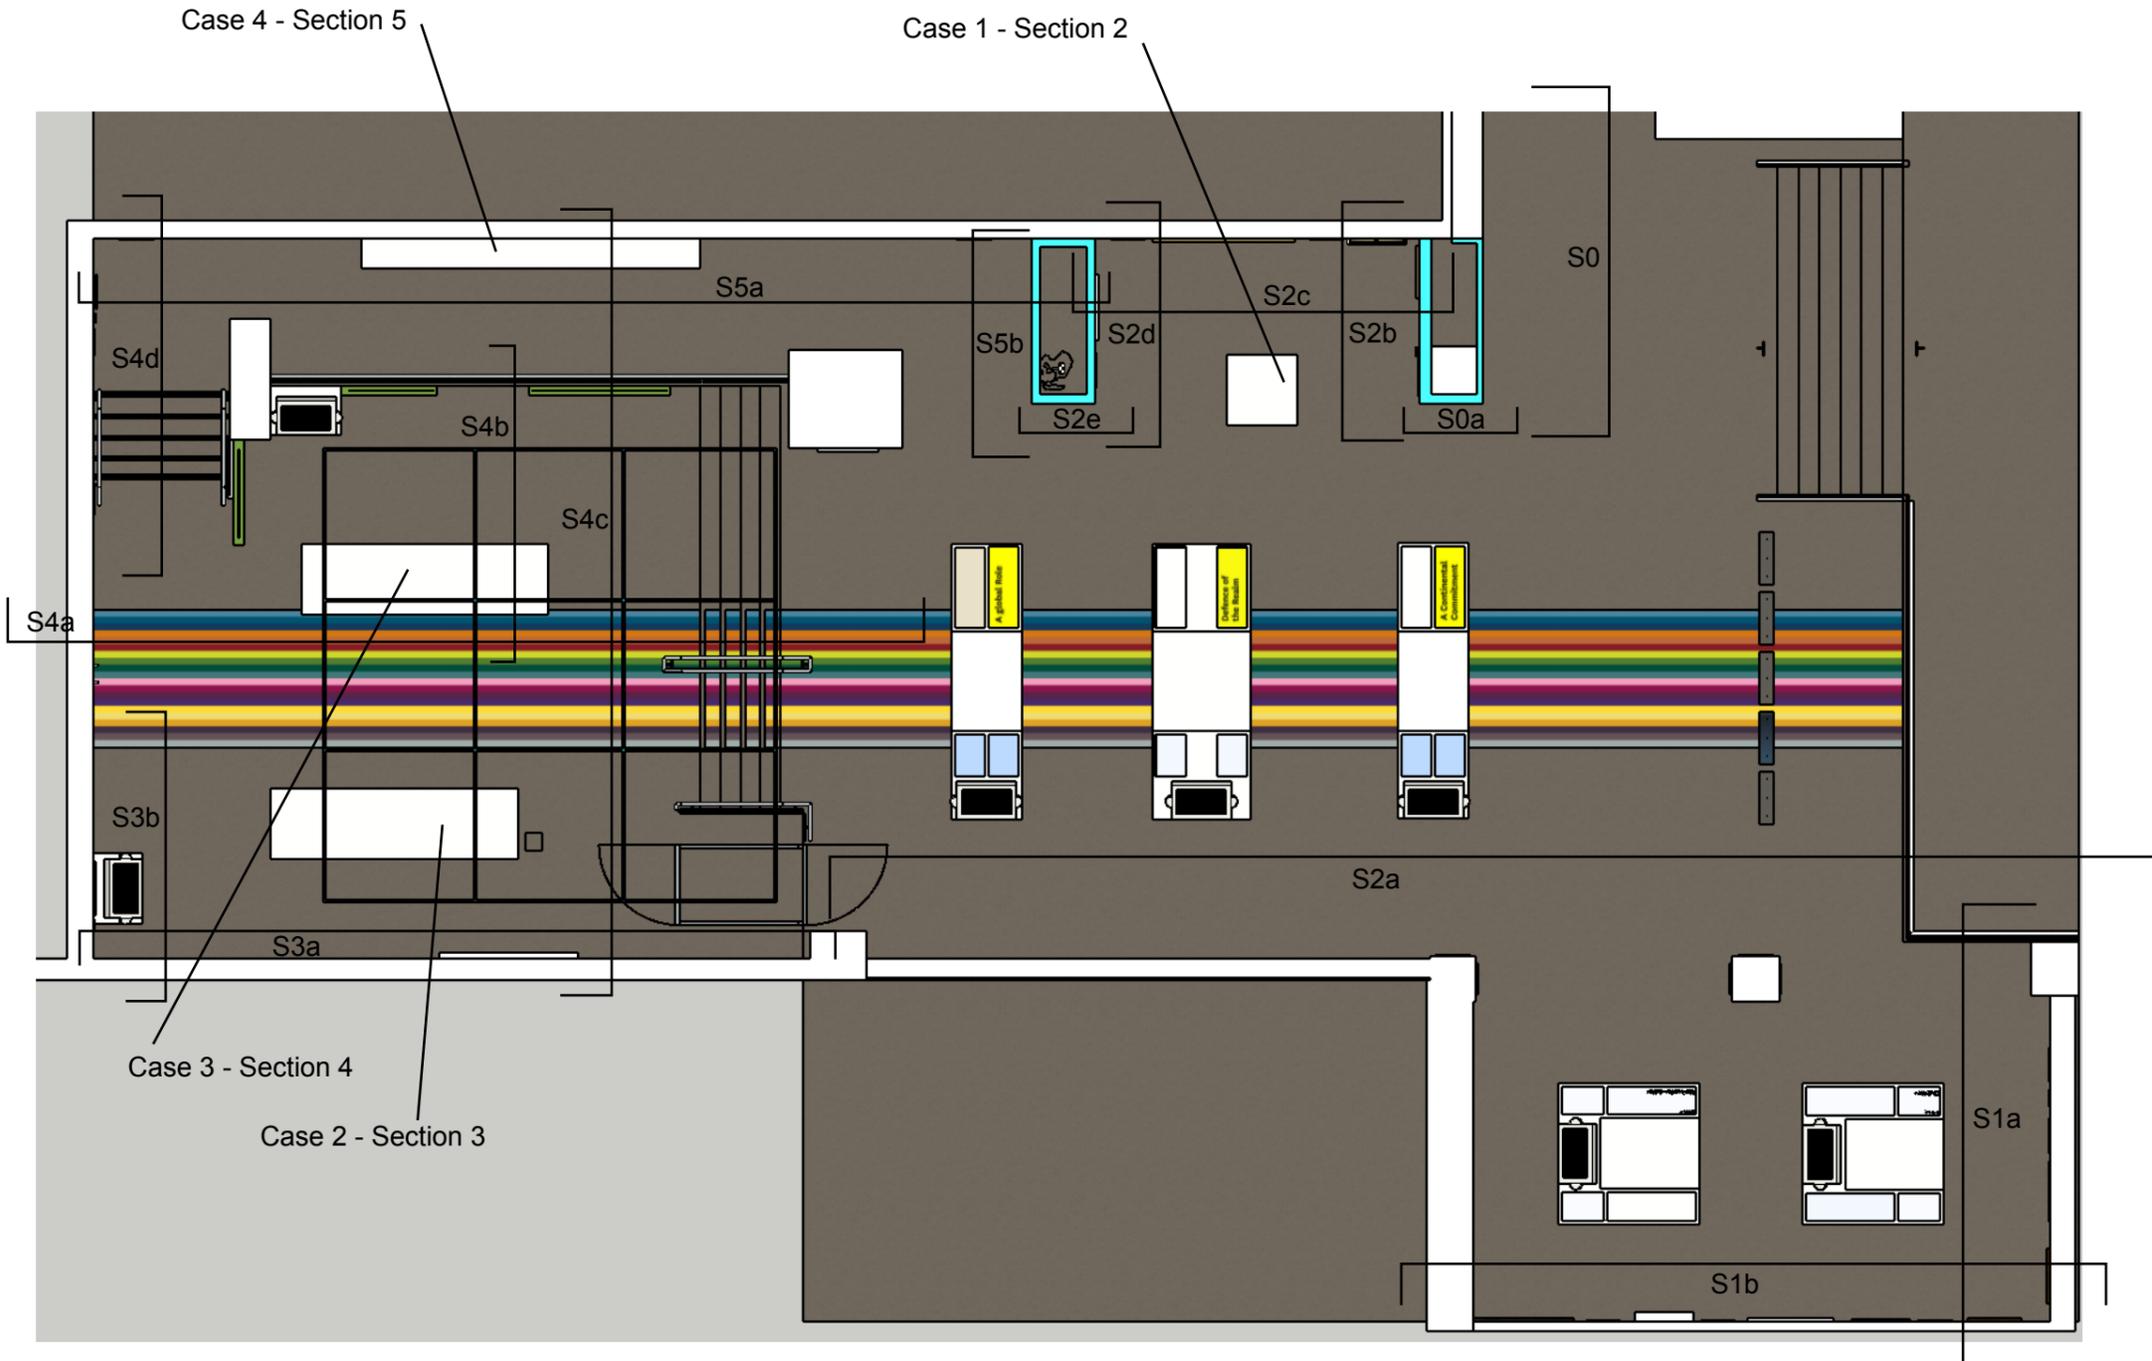

No part of this drawing may be reproduced or transferred to another party without permission from the NAM.

Area:
Insight Gallery


Project Title:
Gallery Layout

Drawing Title:
Insight Plan


Issue: 1
Date: 16.11.20
Description: GA
Drawn: SG
Checked: JH
Amended:

Plan
1:100 @ A3


Insight Gallery - Proposed layout 1:50 @ A3

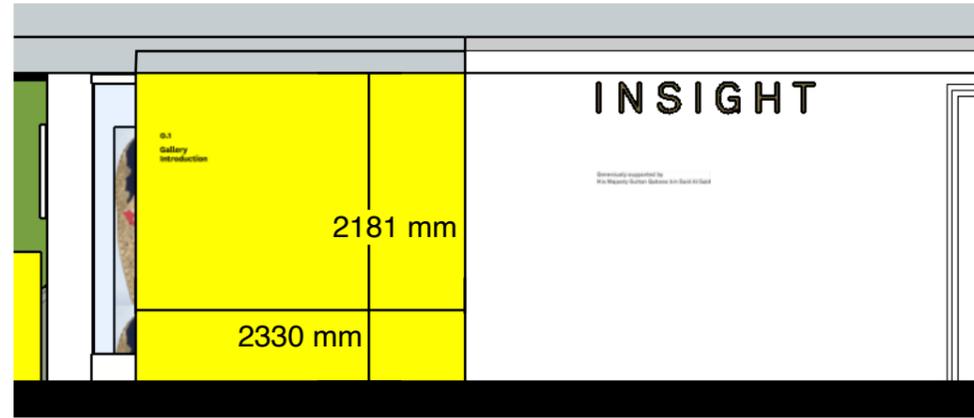


S0 - Gallery Introduction

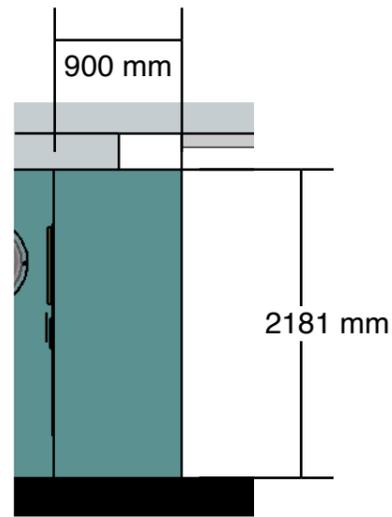

S0a - Gallery Introduction

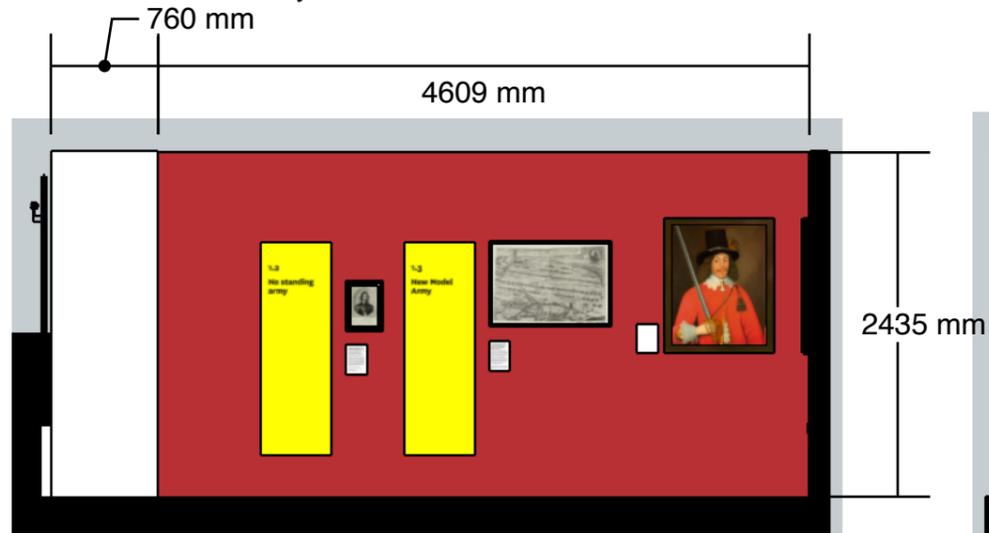

S1a - Section 1 Origins

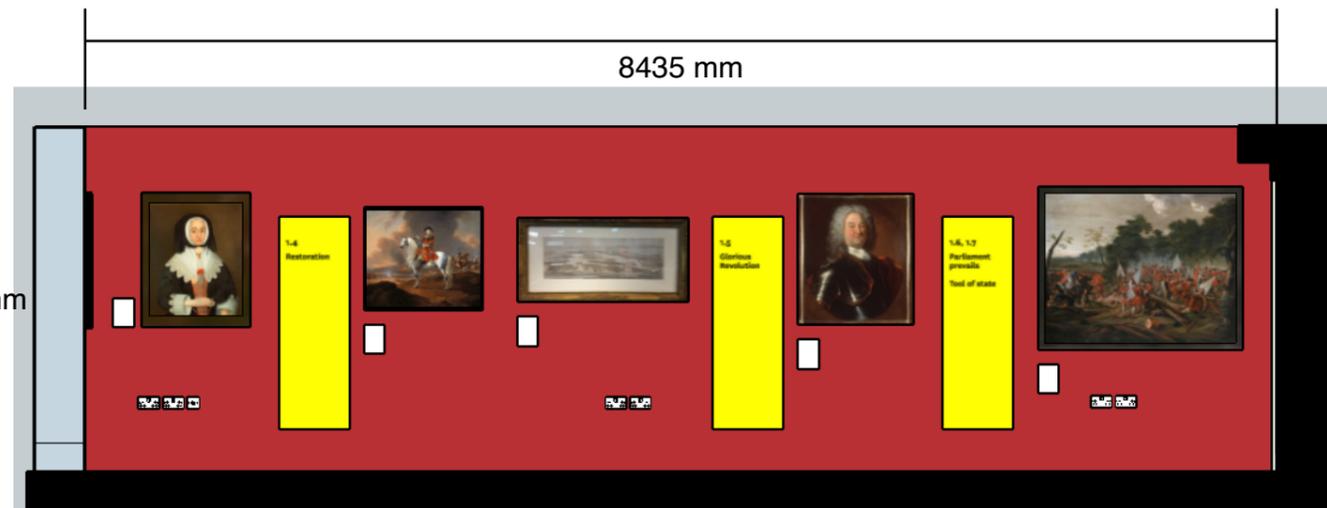

S1b - Section 1 Origins



S2a - Section 2 Army Roles

DO NOT SCALE FROM THIS DRAWING: ALL DIMENSIONS TO BE CHECKED ON SITE. DESIGNER TO BE NOTIFIED OF ANY DISCREPANCIES. COPYRIGHT: NATIONAL ARMY MUSEUM.


NOTE:

Notes:

Section Graphic



Story Graphic

 

No part of this drawing may be reproduced or transferred to another party without permission from the NAM.

Area:

Insight Gallery

Project Title:

Gallery Layout

Drawing Title:

Section Elevations
0, 1 & 2

Issue: 1
Date: 16.11.20
Description: GA
Drawn: SG
Checked: JH
Amended: 04.12.20

Insight Gallery - Proposed layout 1:50 @ A3

DO NOT SCALE FROM THIS DRAWING: ALL DIMENSIONS TO BE CHECKED ON SITE. DESIGNER TO BE NOTIFIED OF ANY DISCREPANCIES. COPYRIGHT: NATIONAL ARMY MUSEUM.



NOTE:

Notes:


Section Graphic




Story Graphic

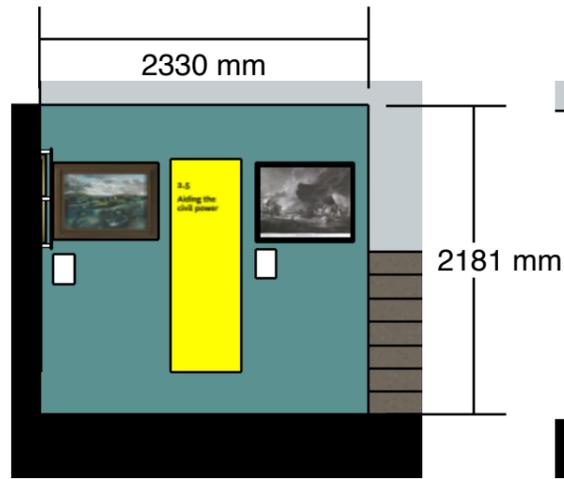 


S2b - Army Roles

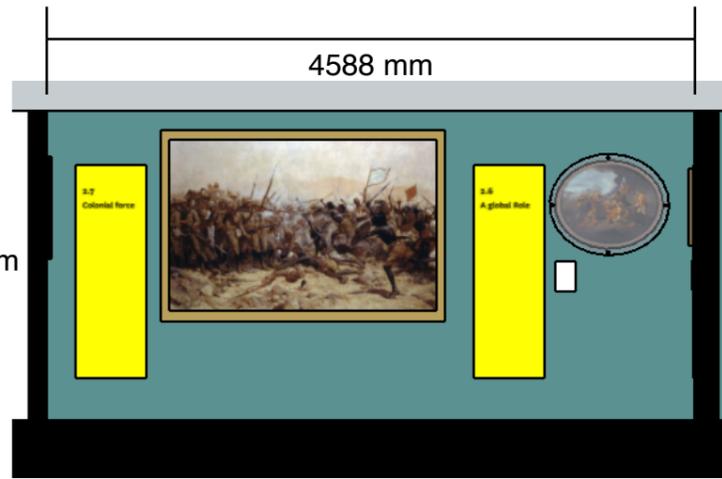


S2c - Army Roles

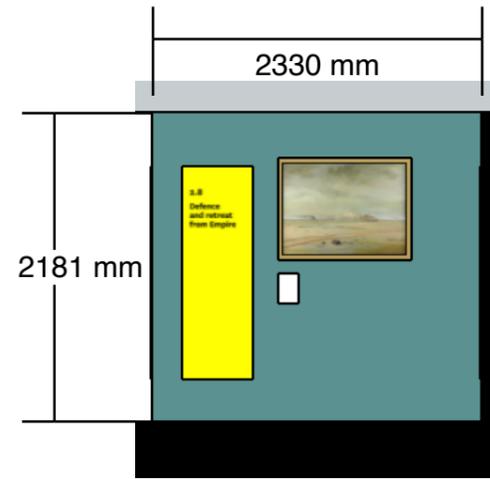


S2d - Army Roles

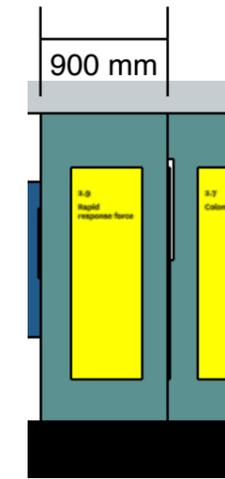

S2e - Army Roles

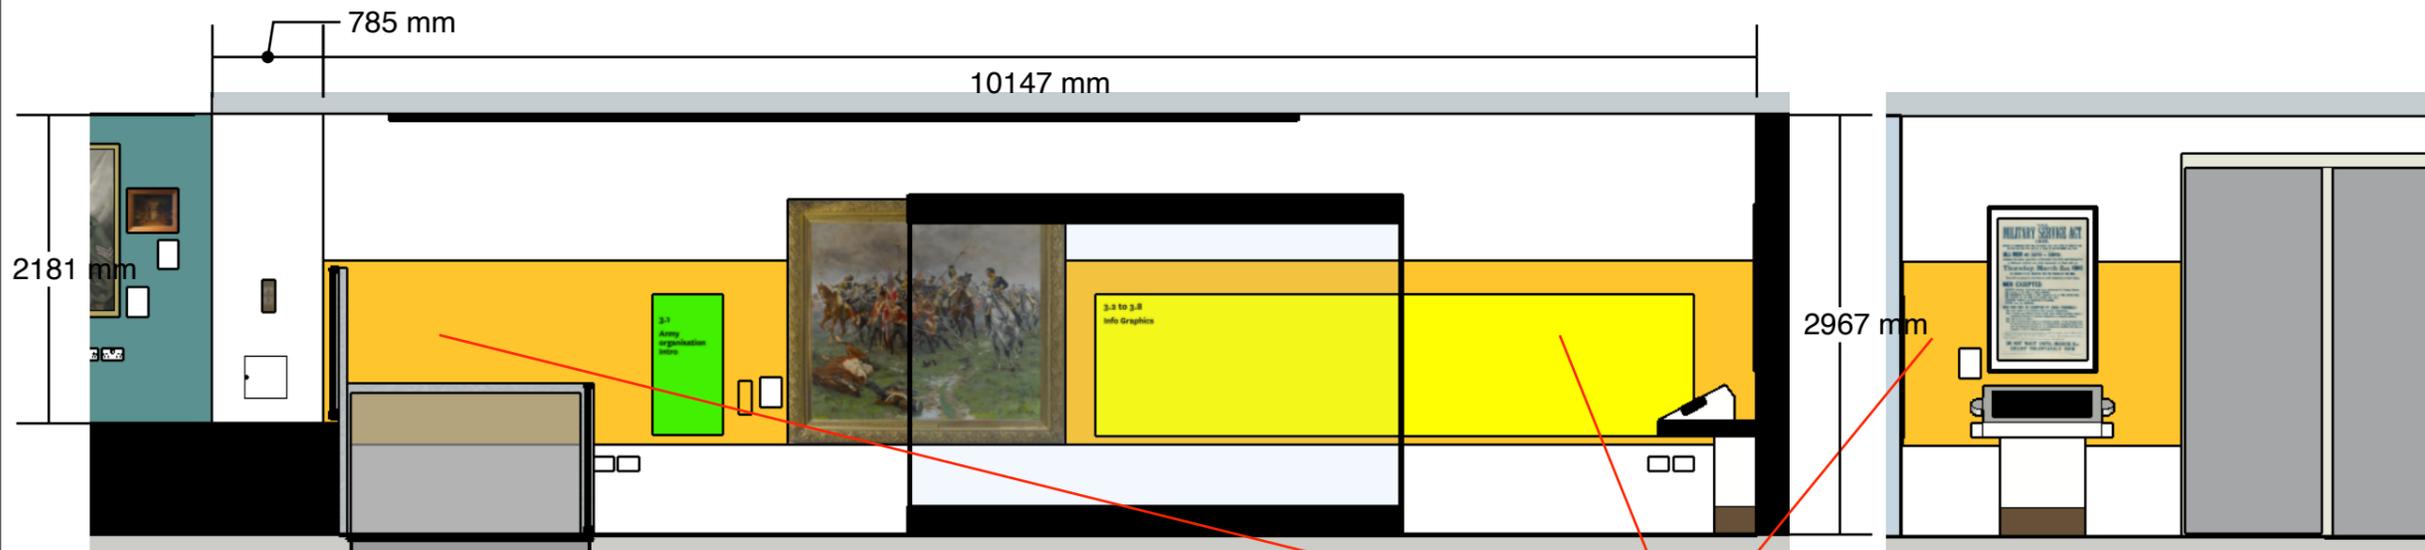


S3a - Section 3 Organisation

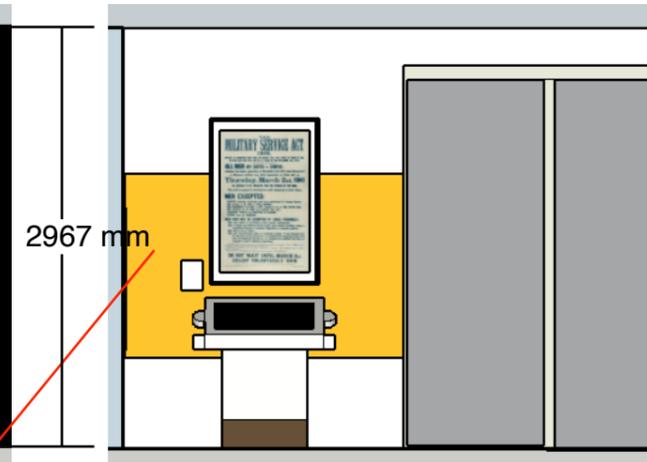


S3b - Section 3 Organisation

Graphic will cover this area

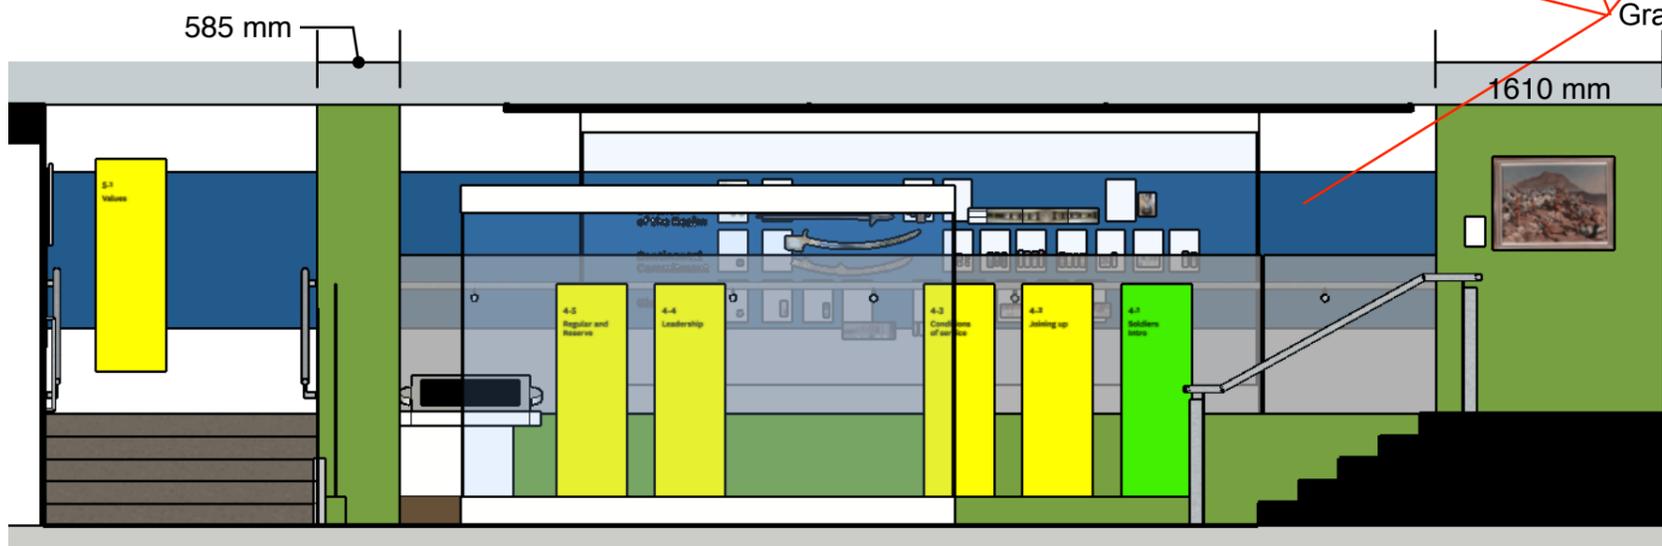

S4a - Soldiers

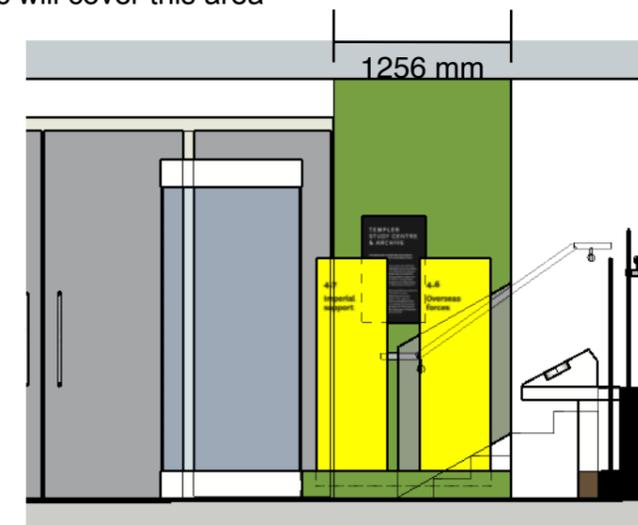

S4b - Soldiers

No part of this drawing may be reproduced or transferred to another party without permission from the NAM.


Area:
Insight Gallery

Project Title:
Gallery Layout

Drawing Title:
Section Elevations
2, 3 & 4

Issue: 1
Date: 16.11.20
Description: GA
Drawn: SG
Checked: JH
Amended: 04.12.20

DO NOT SCALE FROM THIS DRAWING: ALL DIMENSIONS TO BE CHECKED ON SITE. DESIGNER TO BE NOTIFIED OF ANY DISCREPANCIES. COPYRIGHT: NATIONAL ARMY MUSEUM.

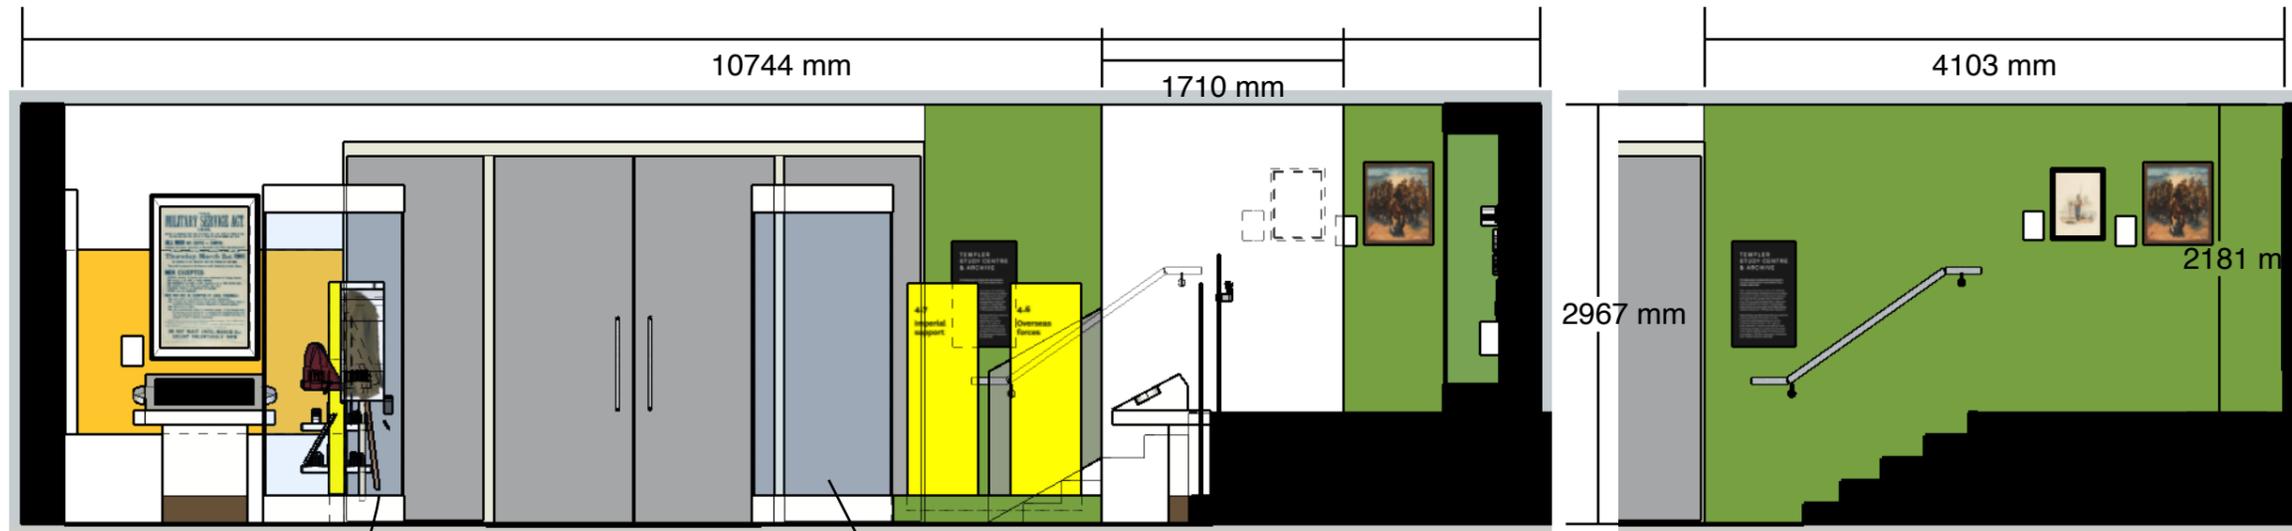


NOTE:

Notes:

Section Graphic



Story Graphic

 


Case 2 - Section 3

Case 3 - Section 4

S4c-Soldiers

S4d-Soldiers

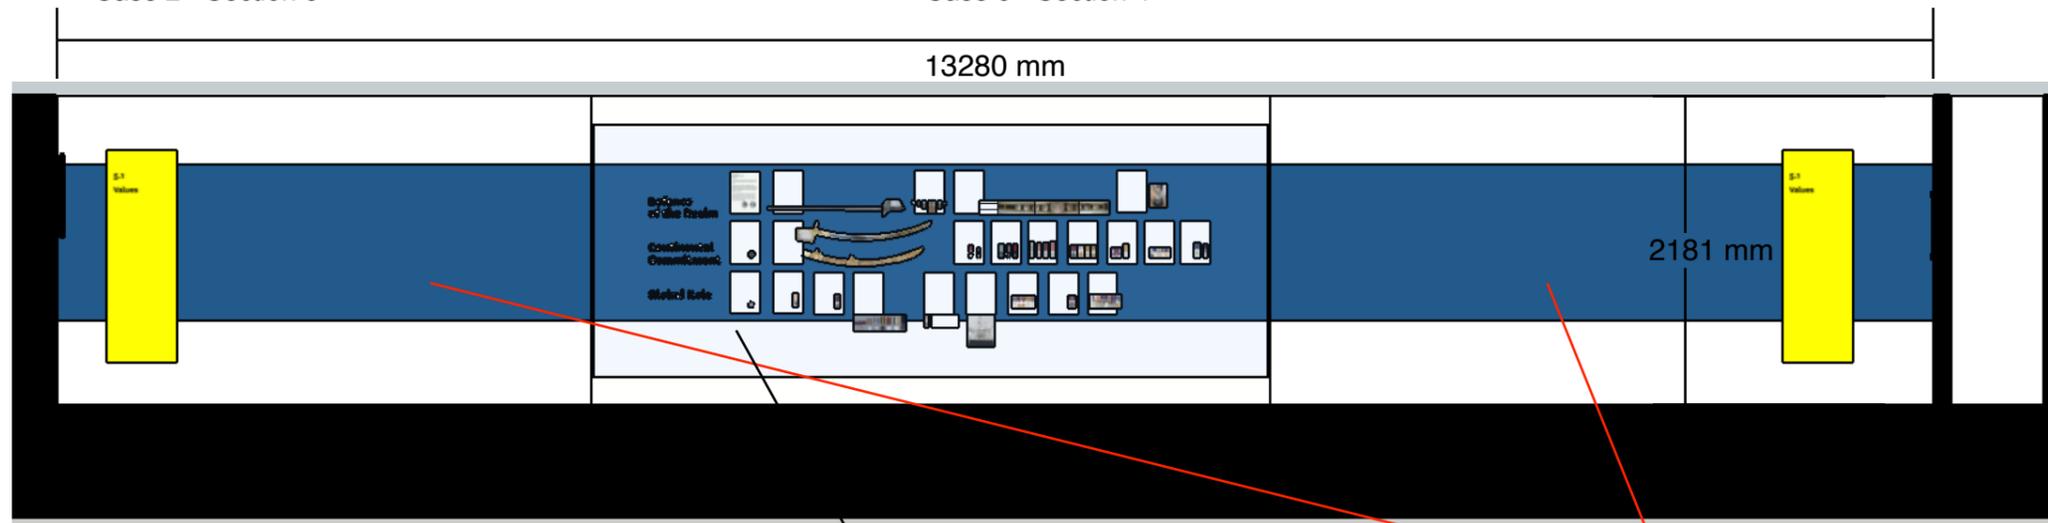

No part of this drawing may be reproduced or transferred to another party without permission from the NAM.

Area:

Insight Gallery

Project Title:

Gallery Layout

Drawing Title:

Section Elevations
3, 4 & 5

Issue: 1

Date: 16.11.20

Description: GA

Drawn: SG


Checked: JH

Amended: 05.12.20

S5a-Values

Case 4 - Section 5

Graphic images will cover this area

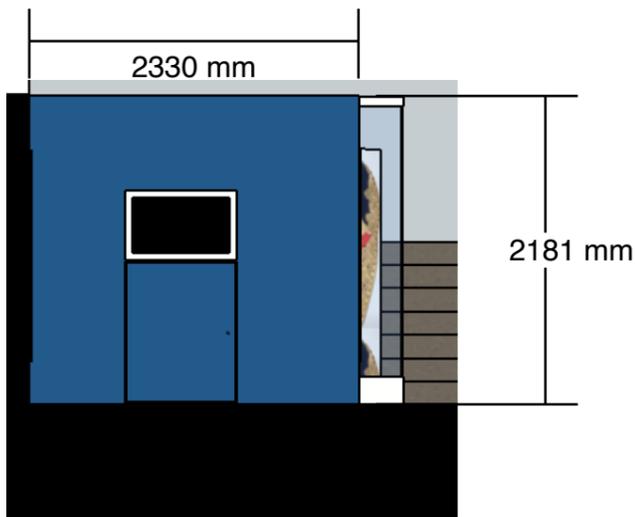


S5b-Values

DO NOT SCALE FROM THIS DRAWING: ALL DIMENSIONS TO BE CHECKED ON SITE. DESIGNER TO BE NOTIFIED OF ANY DISCREPANCIES. COPYRIGHT: NATIONAL ARMY MUSEUM.

NOTE:

Notes:

Section Display Zones

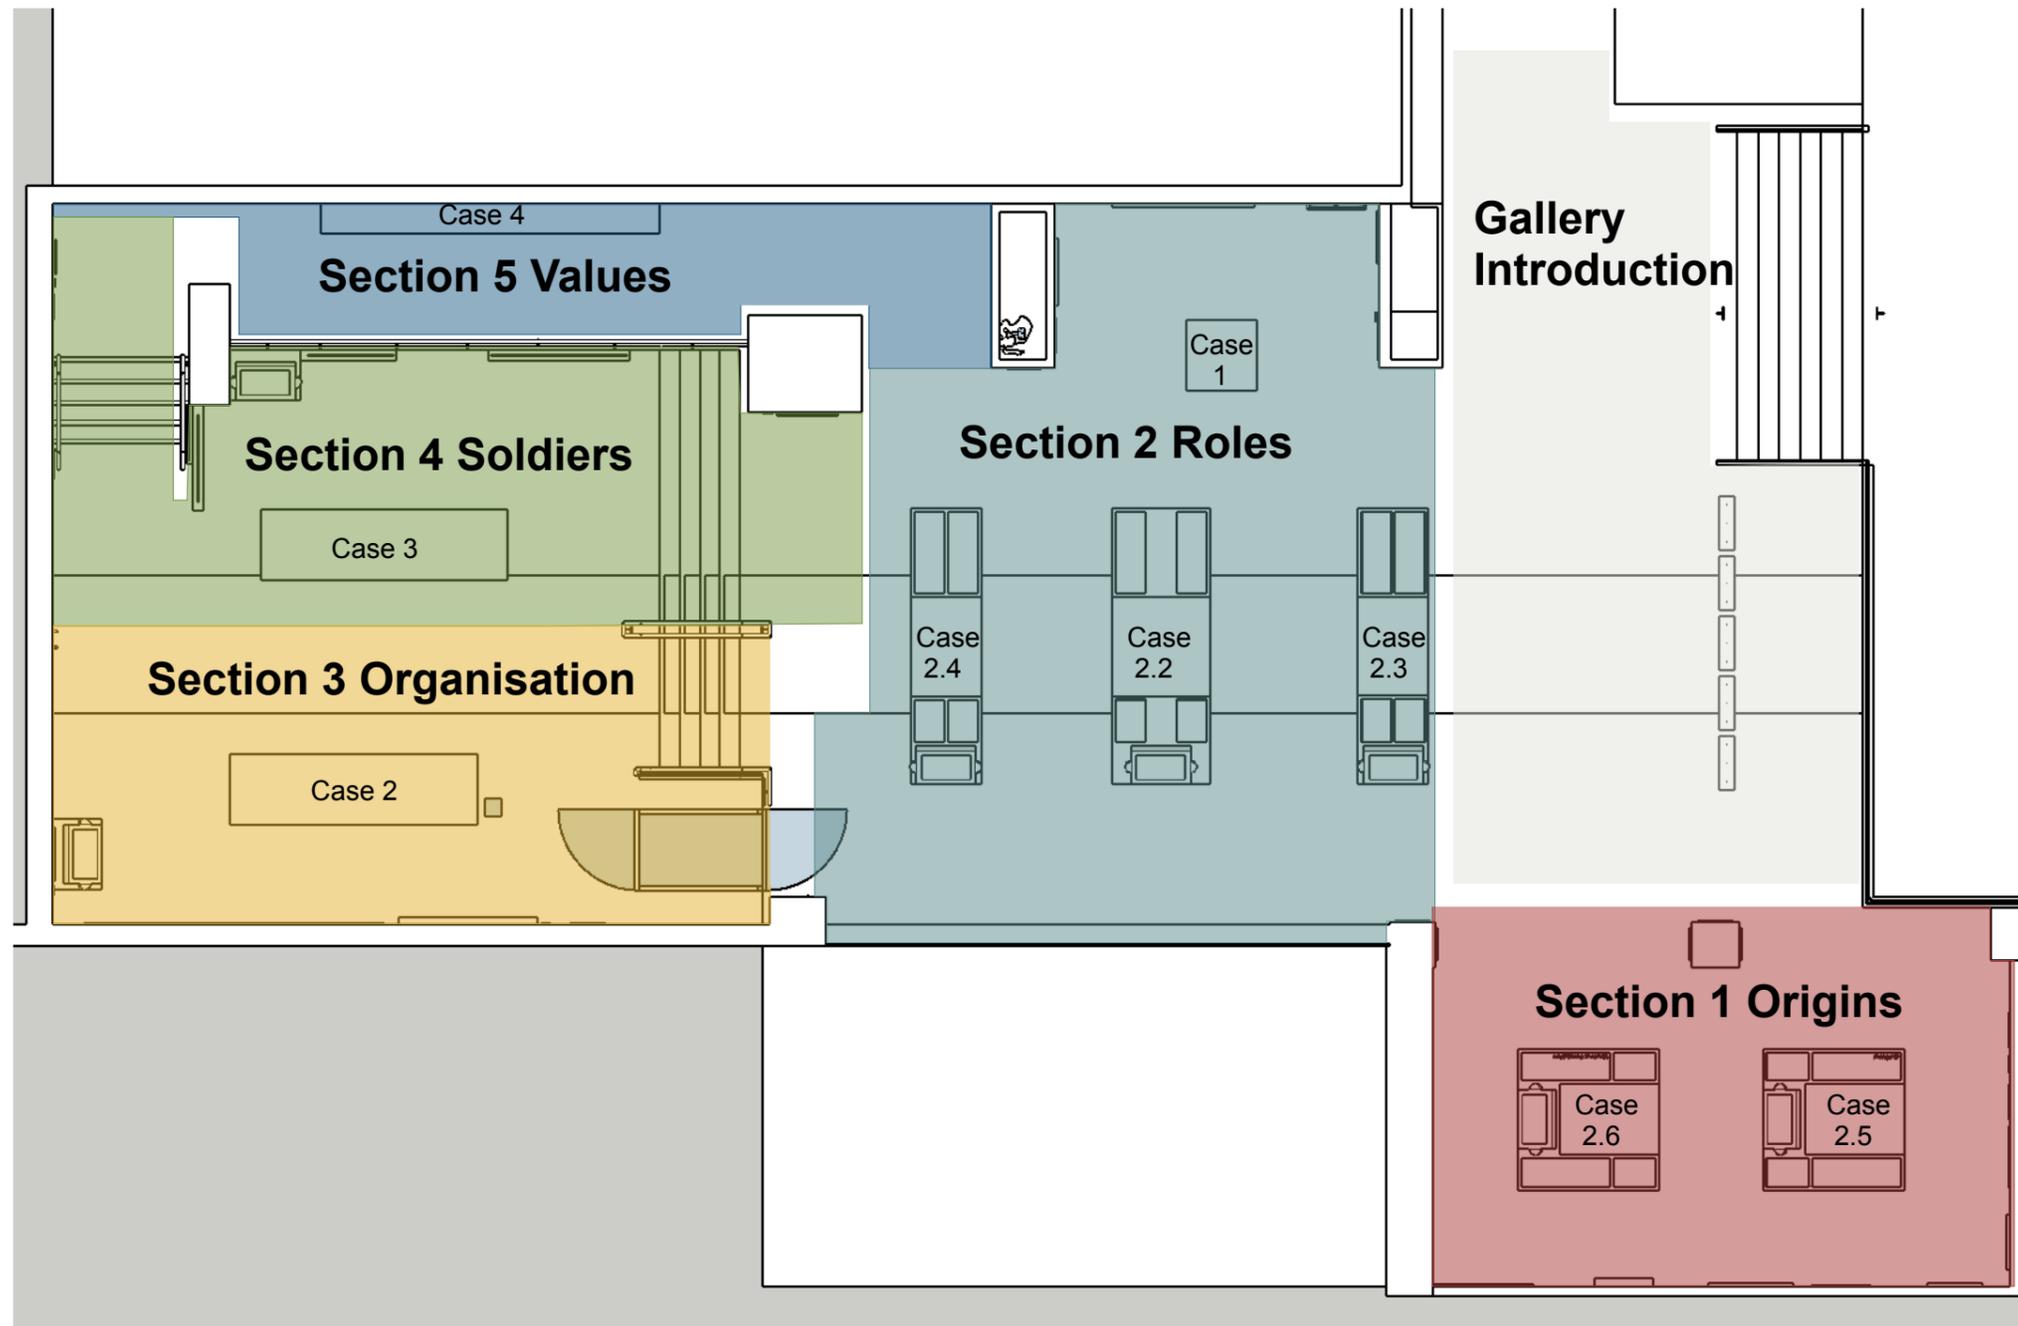

No part of this drawing may be reproduced or transferred to another party without permission from the NAM.

Area:
Insight Gallery

Project Title:
Gallery Layout

Drawing Title:
Insight Zone GA

Issue: 1
Date: 05.12.20
Description: GA
Drawn: SG
Checked: -
Amended:

DO NOT SCALE FROM THIS DRAWING: ALL DIMENSIONS TO BE CHECKED ON SITE. DESIGNER TO BE NOTIFIED OF ANY DISCREPANCIES. COPYRIGHT: NATIONAL ARMY MUSEUM.

NOTE:

Notes:

Insight Gallery Paint Reference.

Ceiling colour match to Little Green Down 242

1:100 @ A3


No part of this drawing may be reproduced or transferred to another party without permission from the NAM.

Area:
Insight Gallery

Project Title:
Gallery Layout

Drawing Title:
Insight Paint Ref

Issue: 1
Date: 05.12.20
Description: GA
Drawn: SG
Checked: -
Amended:

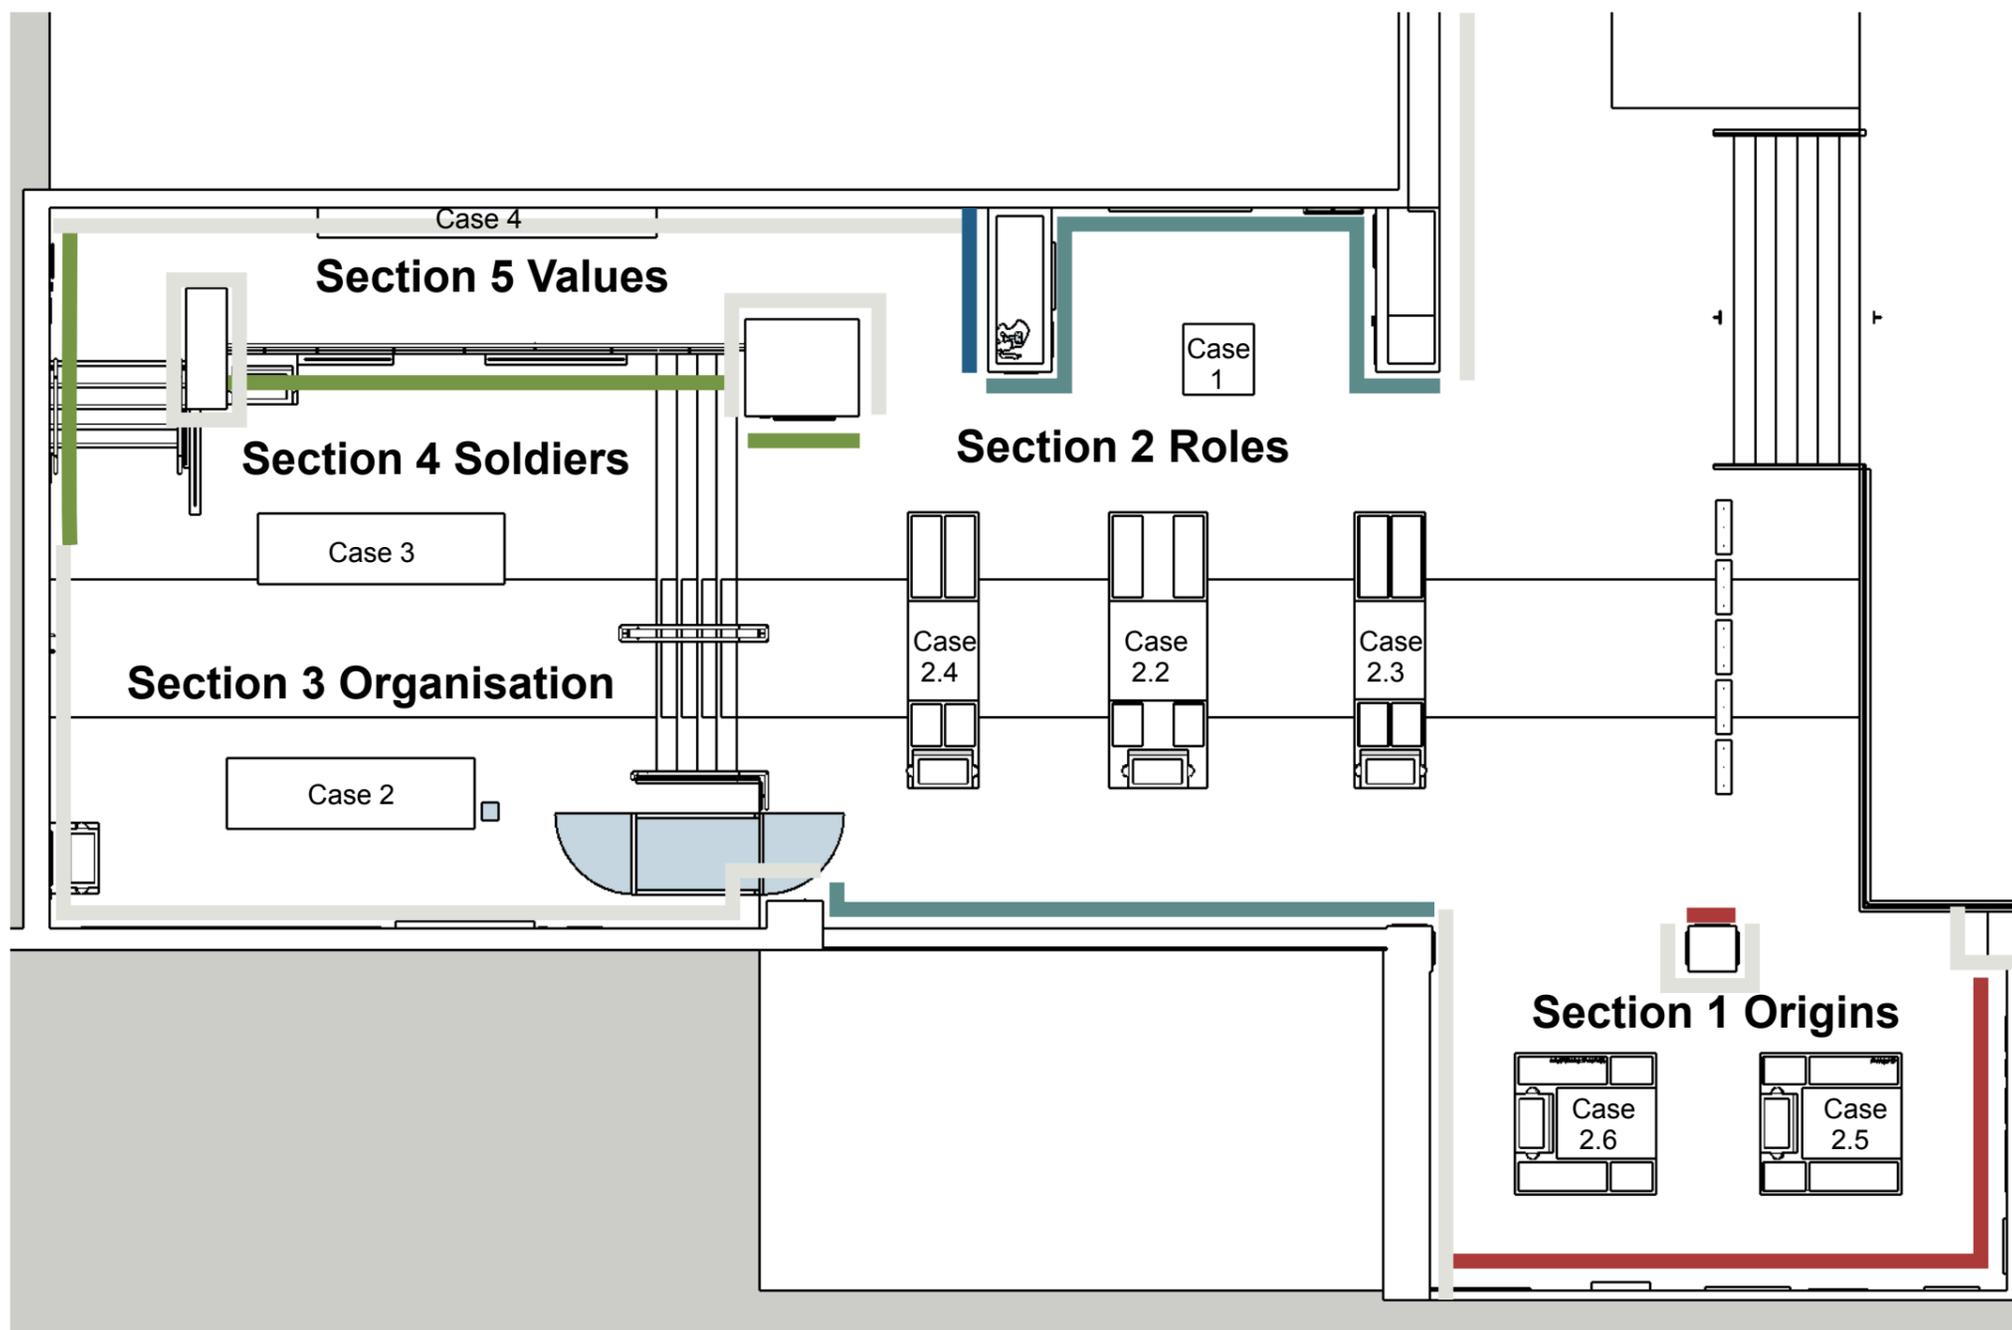

- Dulux white easy clean + colour match to existing Little Greene Down 242
- Section 1 Origins - Dulux 07YR 10/489
- Section 2 Roles - Dulux 78GG 19/160
- Section 4 Soldiers - Dulux 30GY 21/429
- Section 5 Values - Dulux 50BB 08/257

DO NOT SCALE FROM THIS DRAWING: ALL DIMENSIONS TO BE CHECKED ON SITE. DESIGNER TO BE NOTIFIED OF ANY DISCREPANCIES. COPYRIGHT: NATIONAL ARMY MUSEUM.

NOTE:

Notes:

Insight Gallery Works

Replace panels




No part of this drawing may be reproduced or transferred to another party without permission from the NAM.

Area:
Insight Gallery

Project Title:
Gallery Layout

Drawing Title:
Insight Gallery works

Issue: 1
Date: 05.12.20
Description: GA
Drawn: SG
Checked: -
Amended:

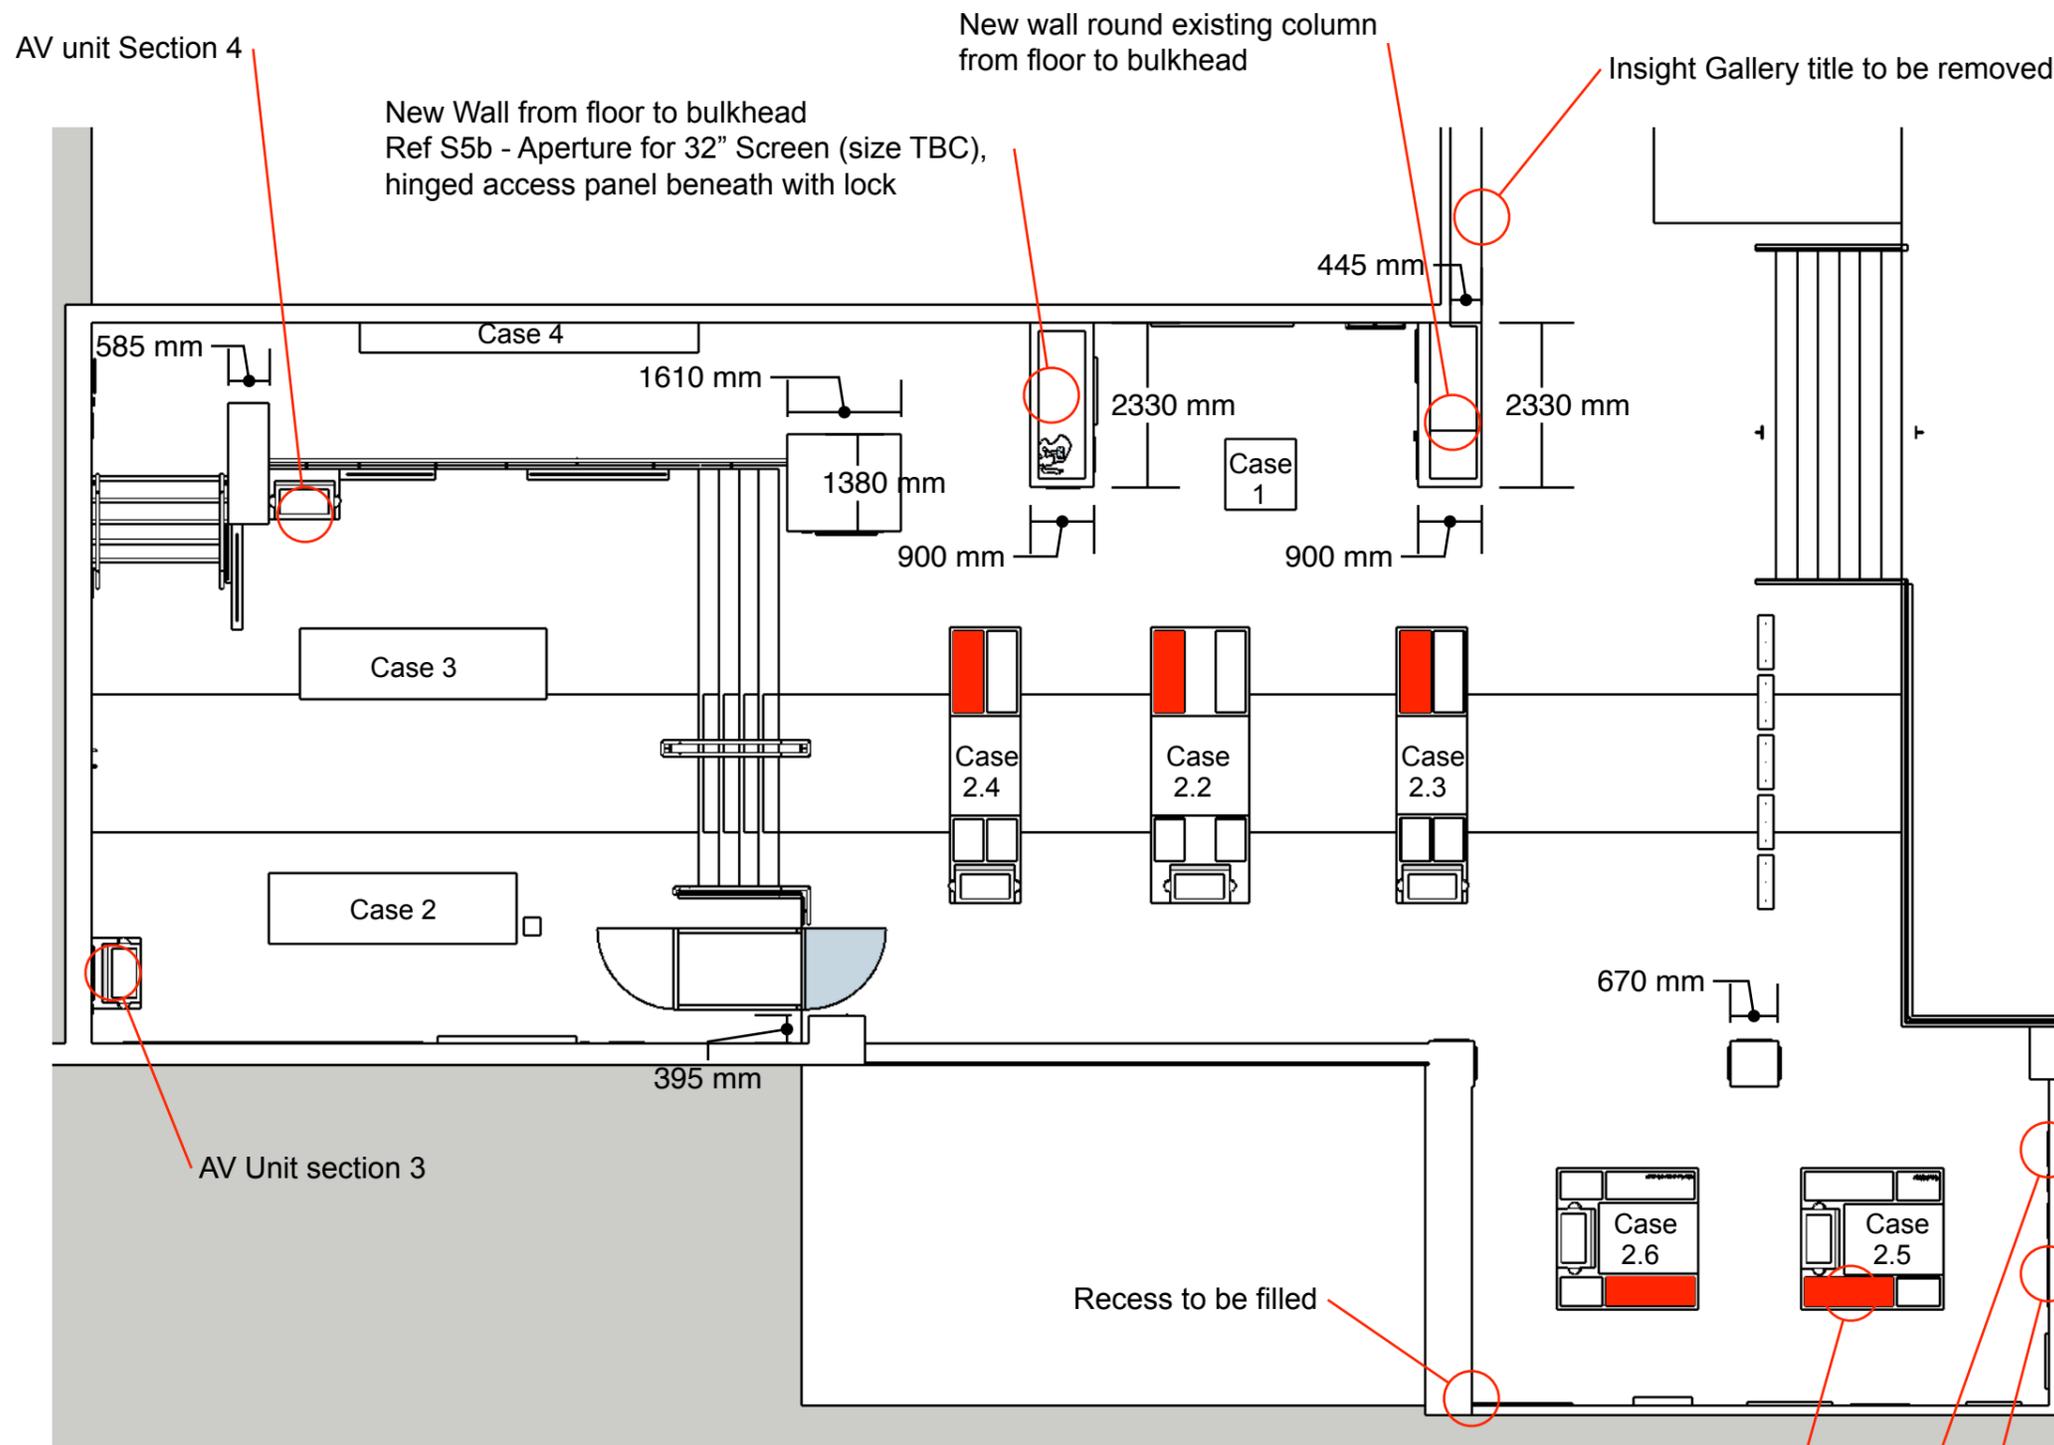

- Dulux white easy clean + colour match to Little Greene Down 242
- Section 1 Origins - Dulux 07YR 10/489
- Section 2 Roles - Dulux 78GG 19/160
- Section 4 Soldiers - Dulux 30GY 21/429
- Section 5 Values - Dulux 50BB 08/257

Supply new 15mm MDF panel
finish RAL 7042 to match existing.
Additional support to plinth may
be needed for new interactive

Remove lightbox

Remove acoustic panels
and plinth