

This drawing is not to be scaled. All dimensions to be checked on site and any discrepancies to be reported to PB Design and Consultancy Ltd. All material is produced on behalf of PB Design and Consultancy Ltd. All drawings to be read in conjunction with specification where applicable.

GENERAL NOTES

This drawing to be read in conjunction with the mechanical specification


Do not Scale from this drawing

DRAWING SPECIFIC NOTES


- This drawing to be read in conjunction with layout drawings 240502-M06, M07 and M08.
- Dampers to be mounted externally before roof penetration.

LEGEND

- SUPPLY AIR
- EXTRACT AIR
- FLOW DIRECTION
- EXTRACT VALVE
- SUPPLY GRILLE
- DAMPER

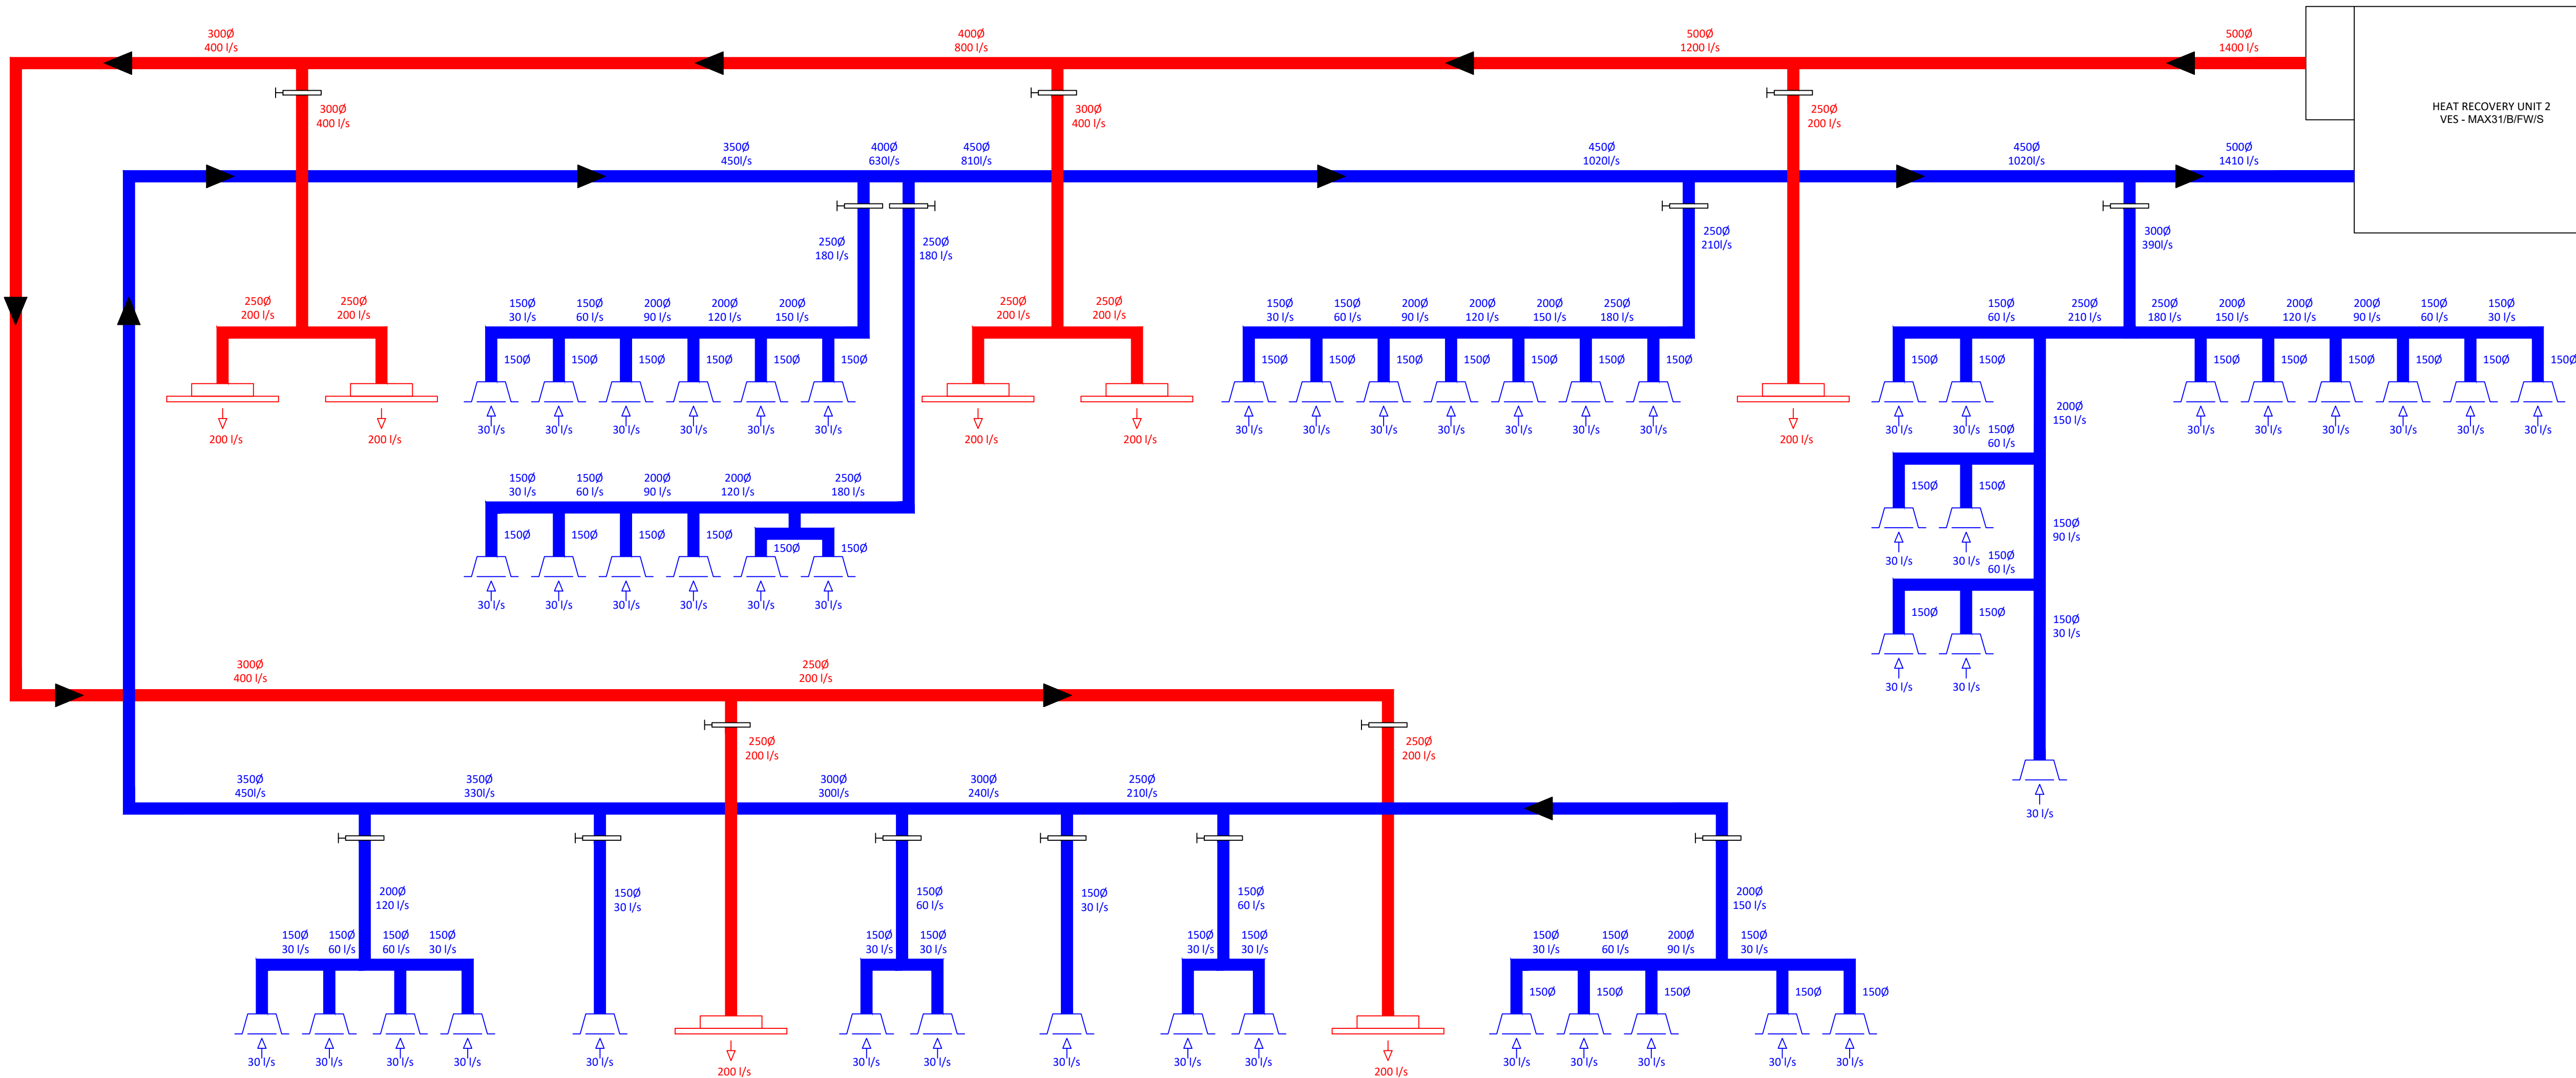

PROPOSED CHANGING VILLAGE VENTILATION SCHEMATIC (NTS)

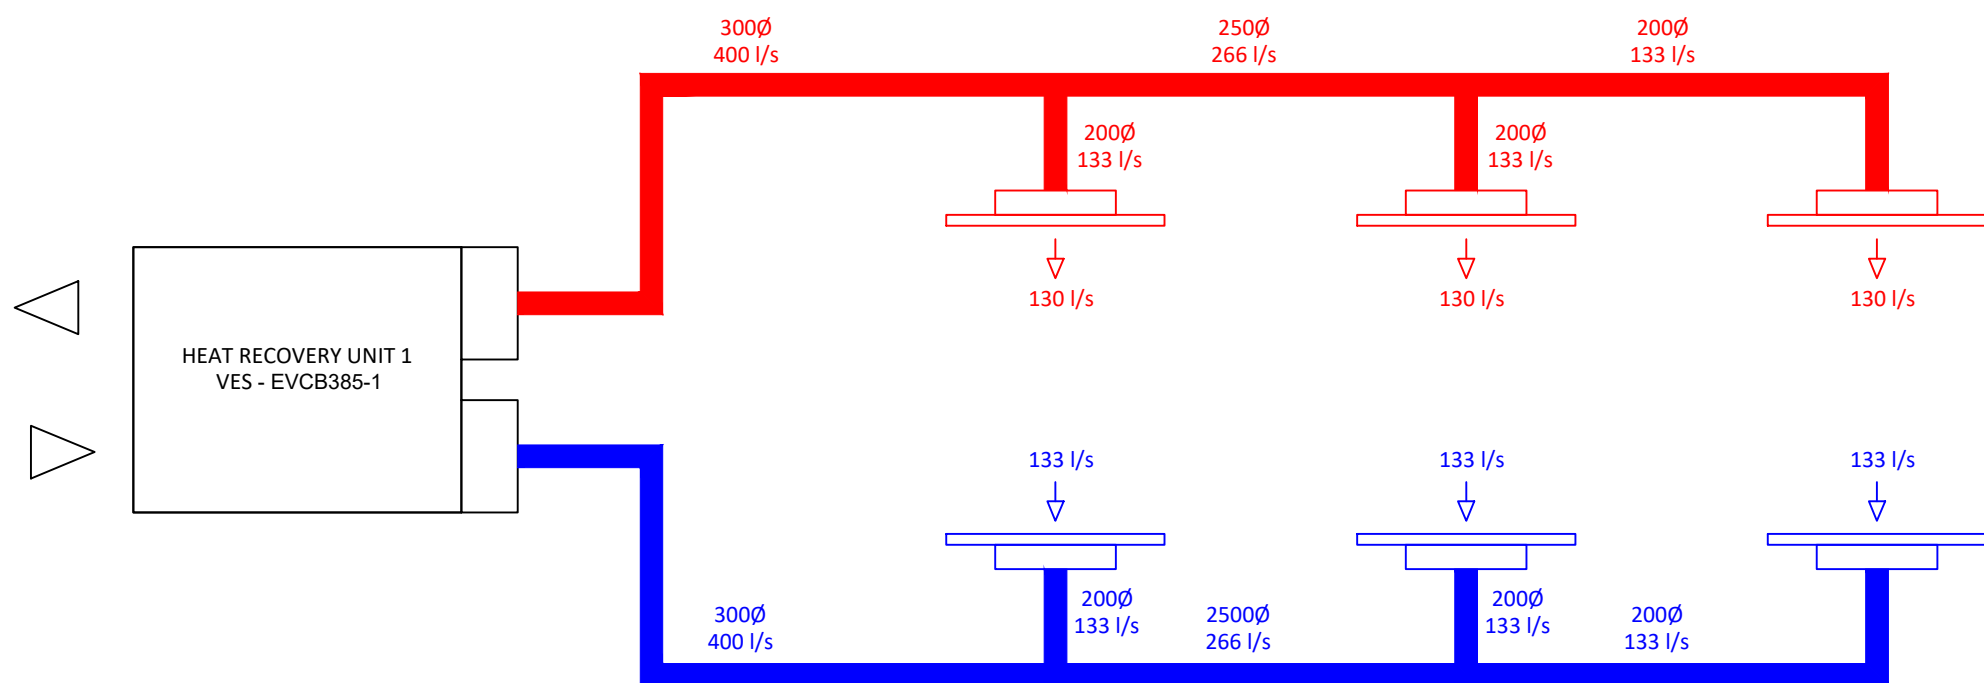

PROPOSED COMMUNITY STUDIO VENTILATION SCHEMATIC (NTS)

T01 11.09.24 Tender Issue

Rev	Date	Description
-----	------	-------------

PB Design and Consultancy Ltd

Woodside Cottage, Wood Lane, Renhold, Bedford, MK41 0LT
Tel - 01772263196
e-mail - peter@pbdesignltd.co.uk

CLIENT

Ware Town Council
The Priory
High Street, Ware
Hertfordshire,
SG12 9AL

PROJECT

Ware Priory Lido
Priory Street, Ware
Hertfordshire,
SG12 0DE
Proposed Extension and Refurbishment

PROJECT NUMBER	240502
----------------	--------

DRAWING TITLE
Proposed Mechanical Ventilation
Schematics

DATE	October 2024
------	--------------

SCALE	NTS
-------	-----

DRAWN BY	PM
----------	----

CHK	PM
-----	----

DRAWING No	240502-M09
------------	------------

REV	T01
-----	-----