



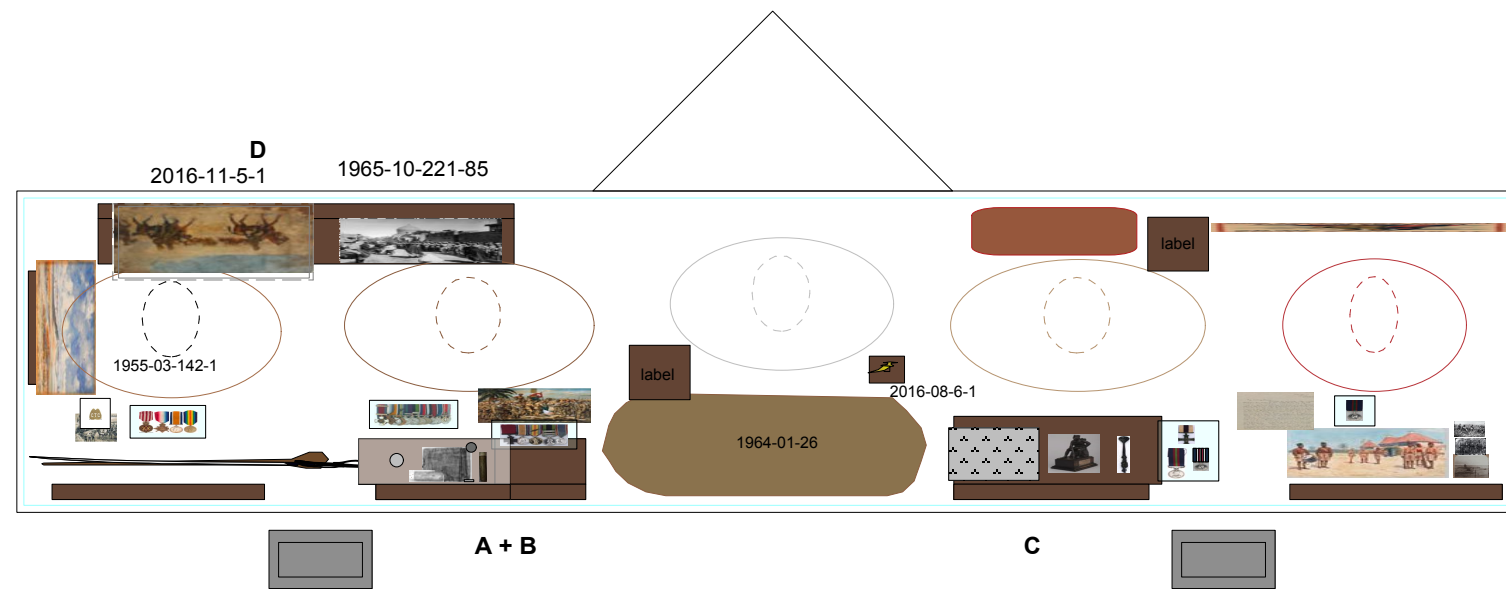

PLAN

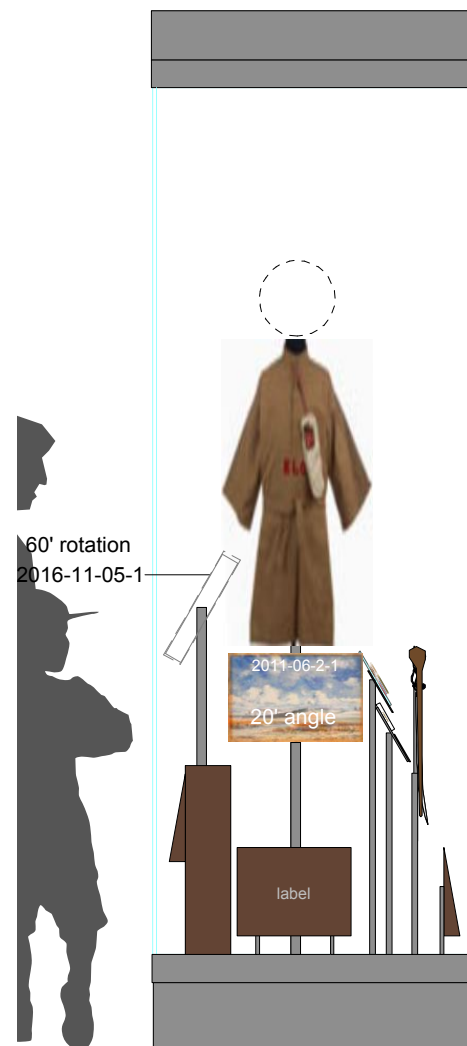

END ELEVATION



FRONT ELEVATION

Plinth A 400w x 180h x 120d on top of plinth B
 Plinth B 600w x 300h x 120d
 Plinth C 550w x 367h x 180d
 Plinth D 1100w x 500h x 120d back of case

Prayer mat angled at 45°
 to fit in front of LoA's feet

Case internal dimensions;
 3962.40/a w x 2290 h x 812.4d



END ELEVATION SECTION

Prayer mat angled at 45°
 to fit in front of LoA's feet

Case 12 1/2
 DEFENSE OF EMPIRE

SHEET 1/2 1:20 22.10.21 Rev A 25.10.21 Monitors added
 Rev B objects moved. Rev C 26.10.21 Plinths + labels added.
 Rev D 1.11.21 Blocks removed where clouds shown. Rev E 24.11.21
 case interior colour changed. Rev F 30.11.21 medal 2021-03-12-1
 added to zone C. Rev G 5.1.22 Plinth + label sizes changed Rev H
 10.1.22 Embroidered mat from Mecca angled at 45° REV J 11.1.22
 Prayer mat dims inc, blocks reduced. Revolver changed for a coin,
 plinth B width inc to 400mm Rev K 17.1.22 Dagger position changed