

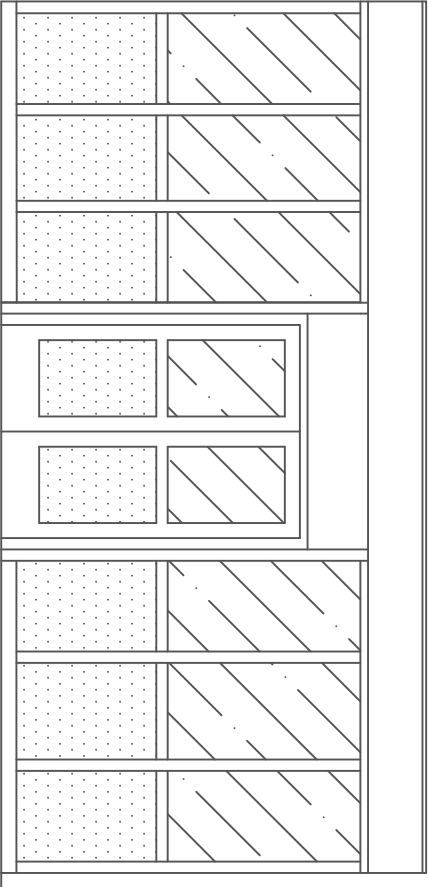


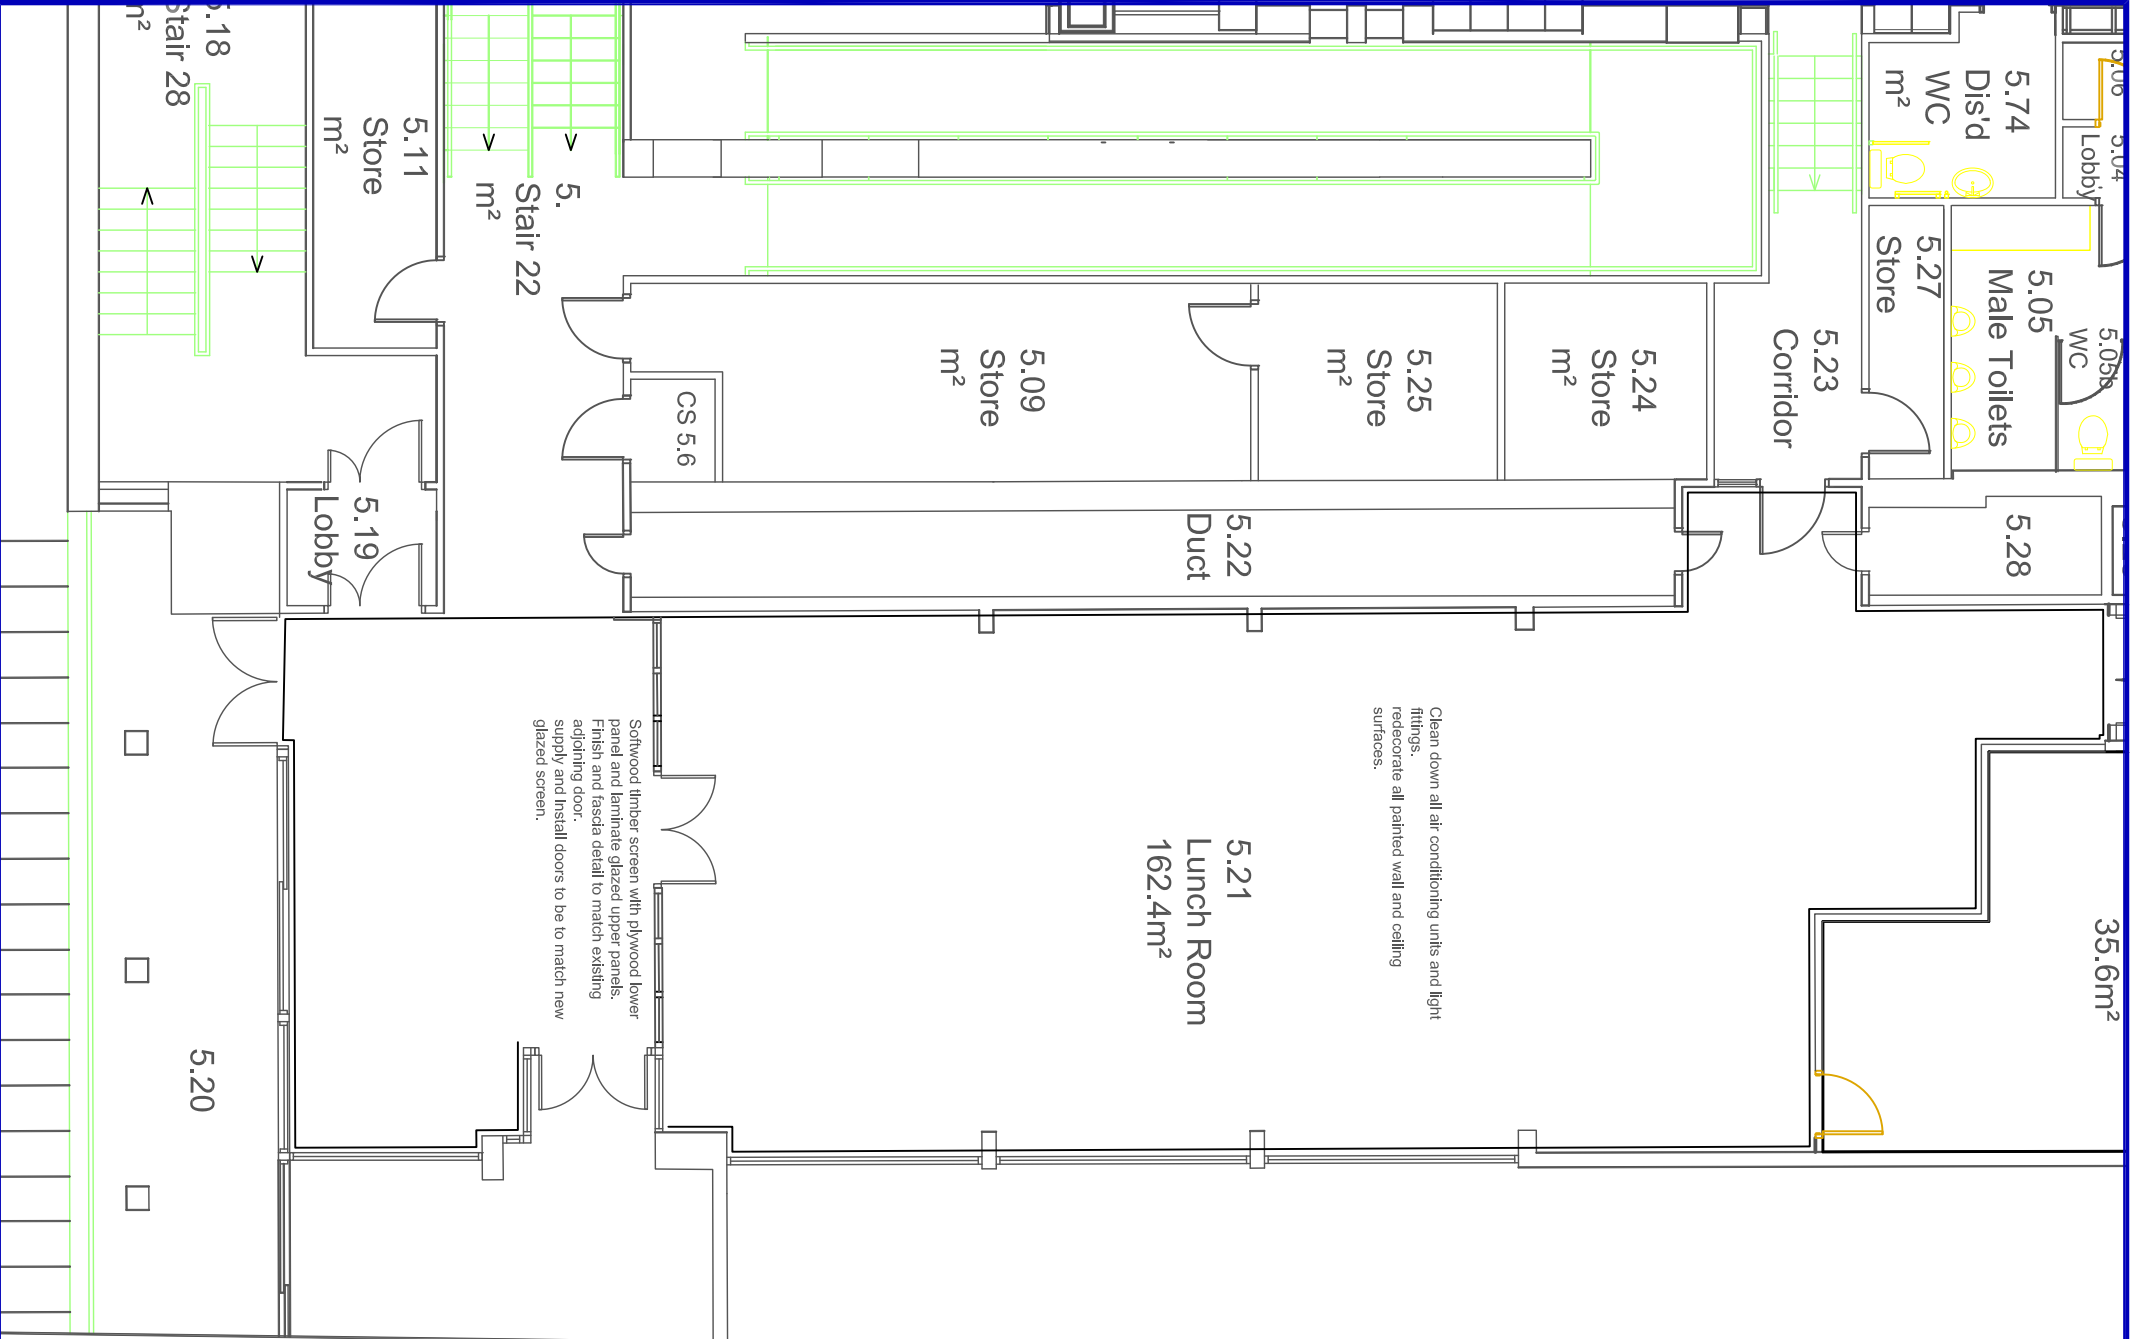

Softwood timber screen with plywood lower panel and glazed upper panels. Finish and fascia detail to match existing adjoining door.

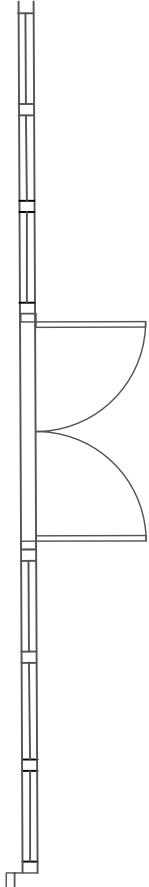

Revision	Details	Name and Date
Address / Scheme		
World Museum Liverpool		
William Brown Street		
Liverpool L3 8EN		

Title		
Terracotta Back Of House Works		
5th floor Lunch Room		
Dedecoration and Glazed Screen		
Floor 5th Floor		

Drawing Number		Revision
- Terra / 03		

Scale	Date	Drawn	Status
A3 1:100/1:50	Aug 2017	RF	Tender