



**Key to Symbols**

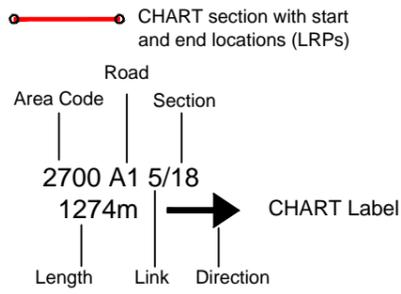

**SHEET LAYOUT**

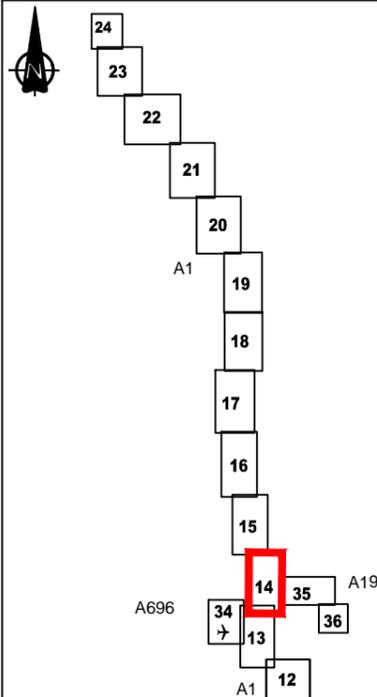

© Crown copyright Highways England © Crown copyright and database rights 2017 OS 100030649



OVERHEAD CABLE LOCATIONS MARKED ON THIS PLAN SHOULD BE USED AS A GUIDE ONLY AND MUST BE VERIFIED ON SITE.






Project  
Area14 CHART Plan


Drawing  
A1M/A1 Page 14 of 24  
Sheet 14 of 36

Drawing Scale: 1:10000 Plot Scale: NTS


Filename:  
c:\highwaysengland\chart\chart plans\area14 chart plans with overheads.dwg

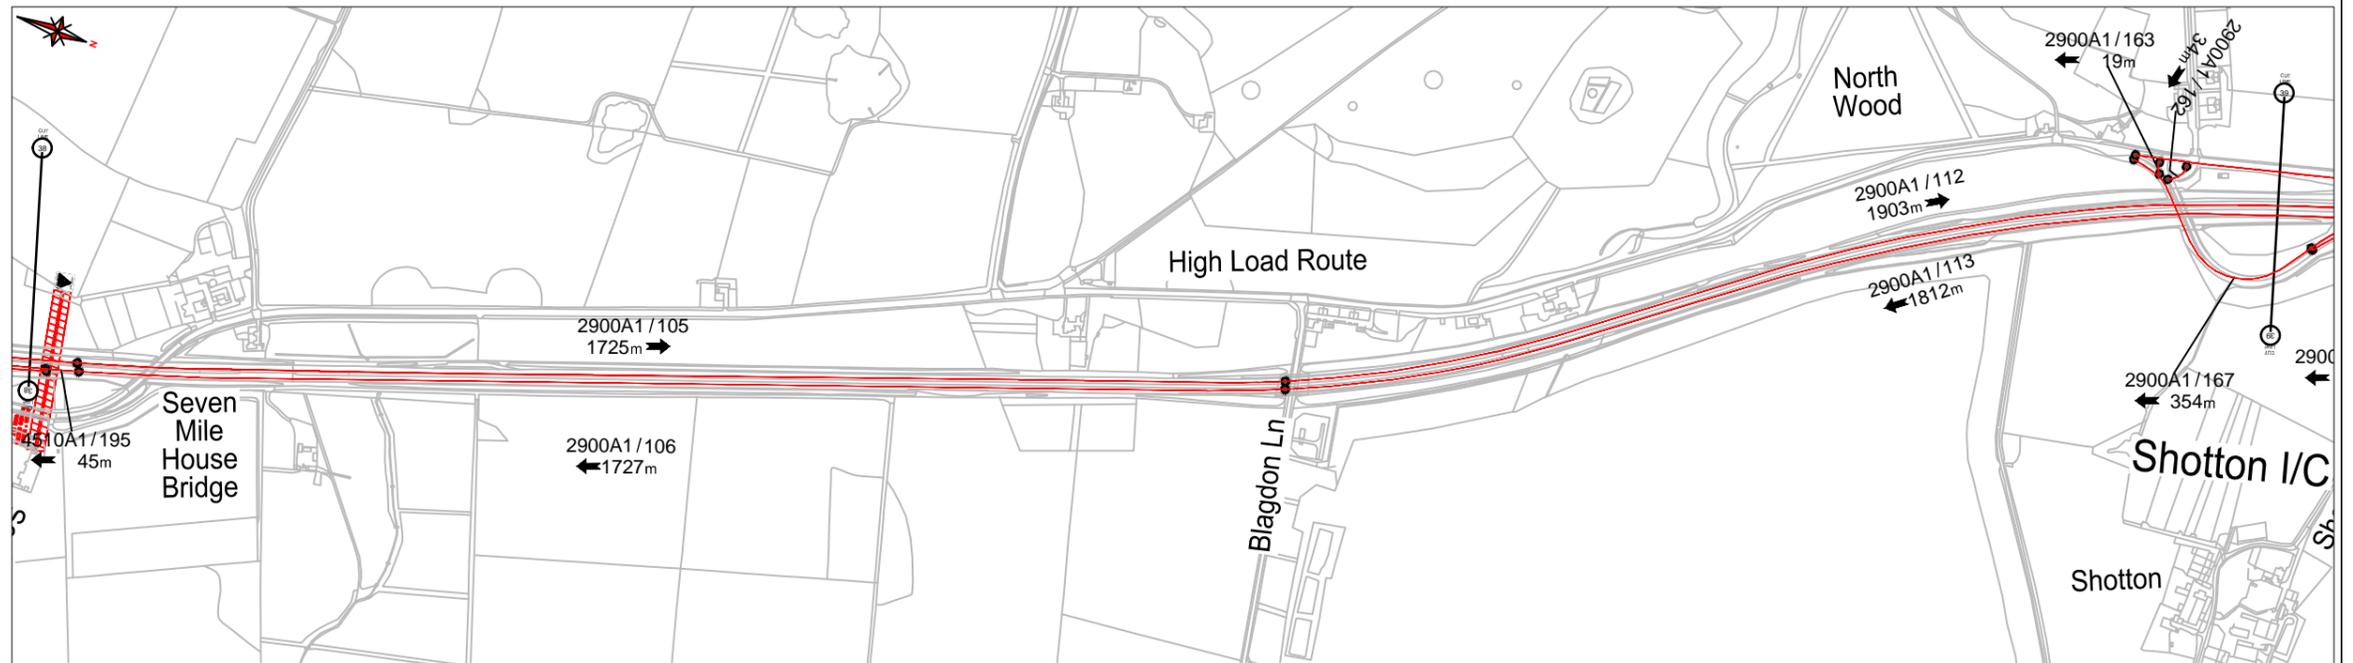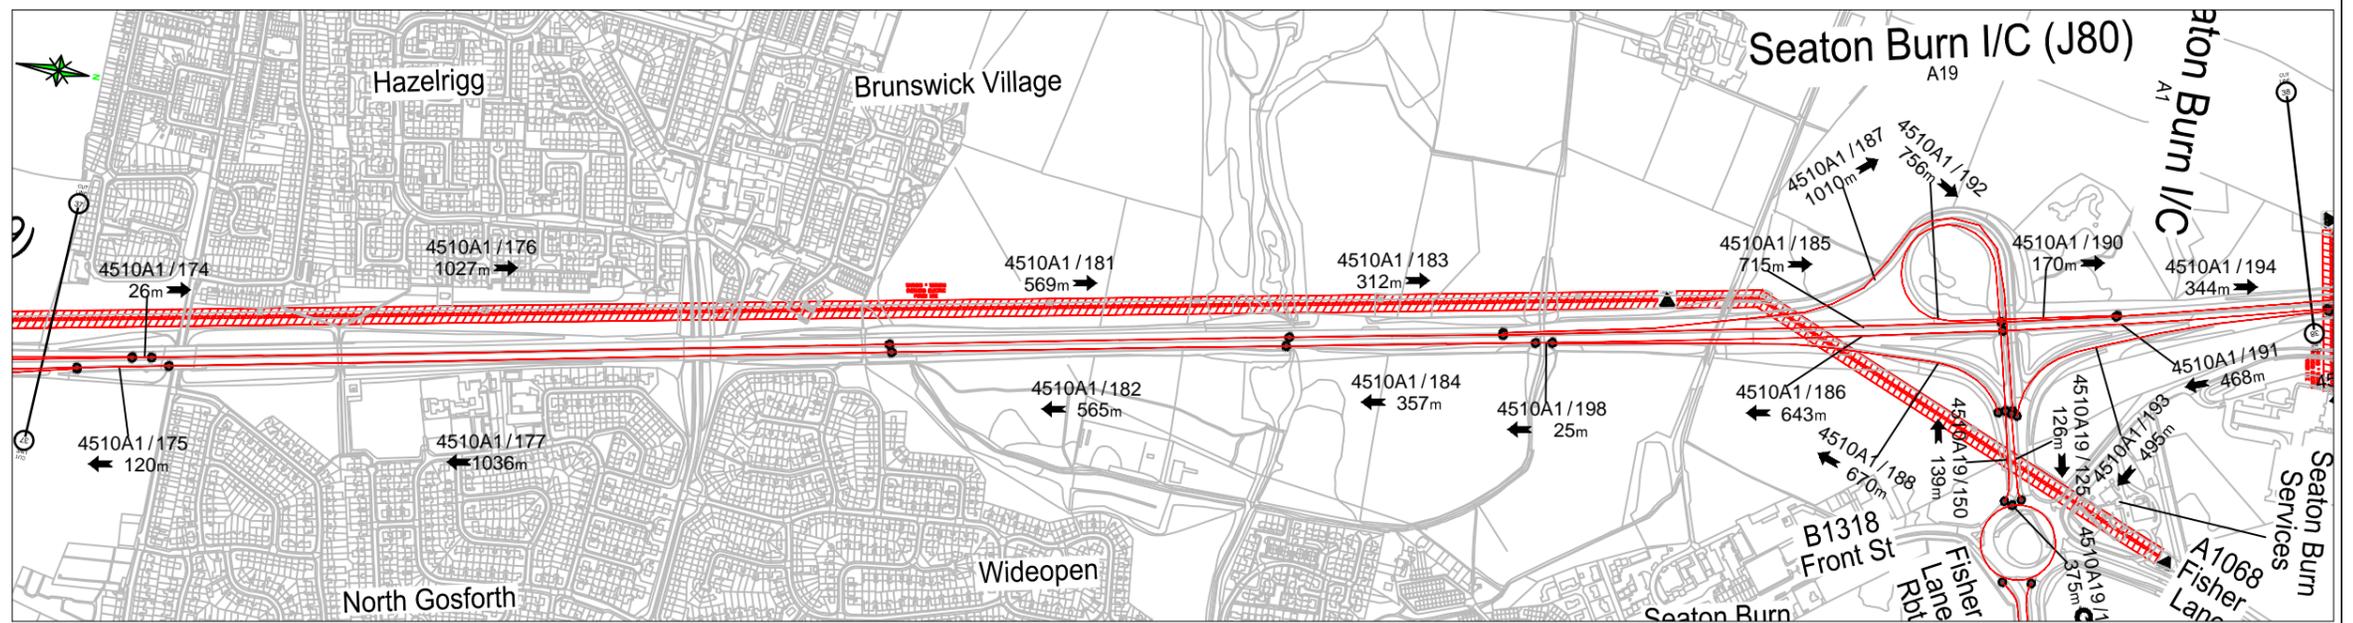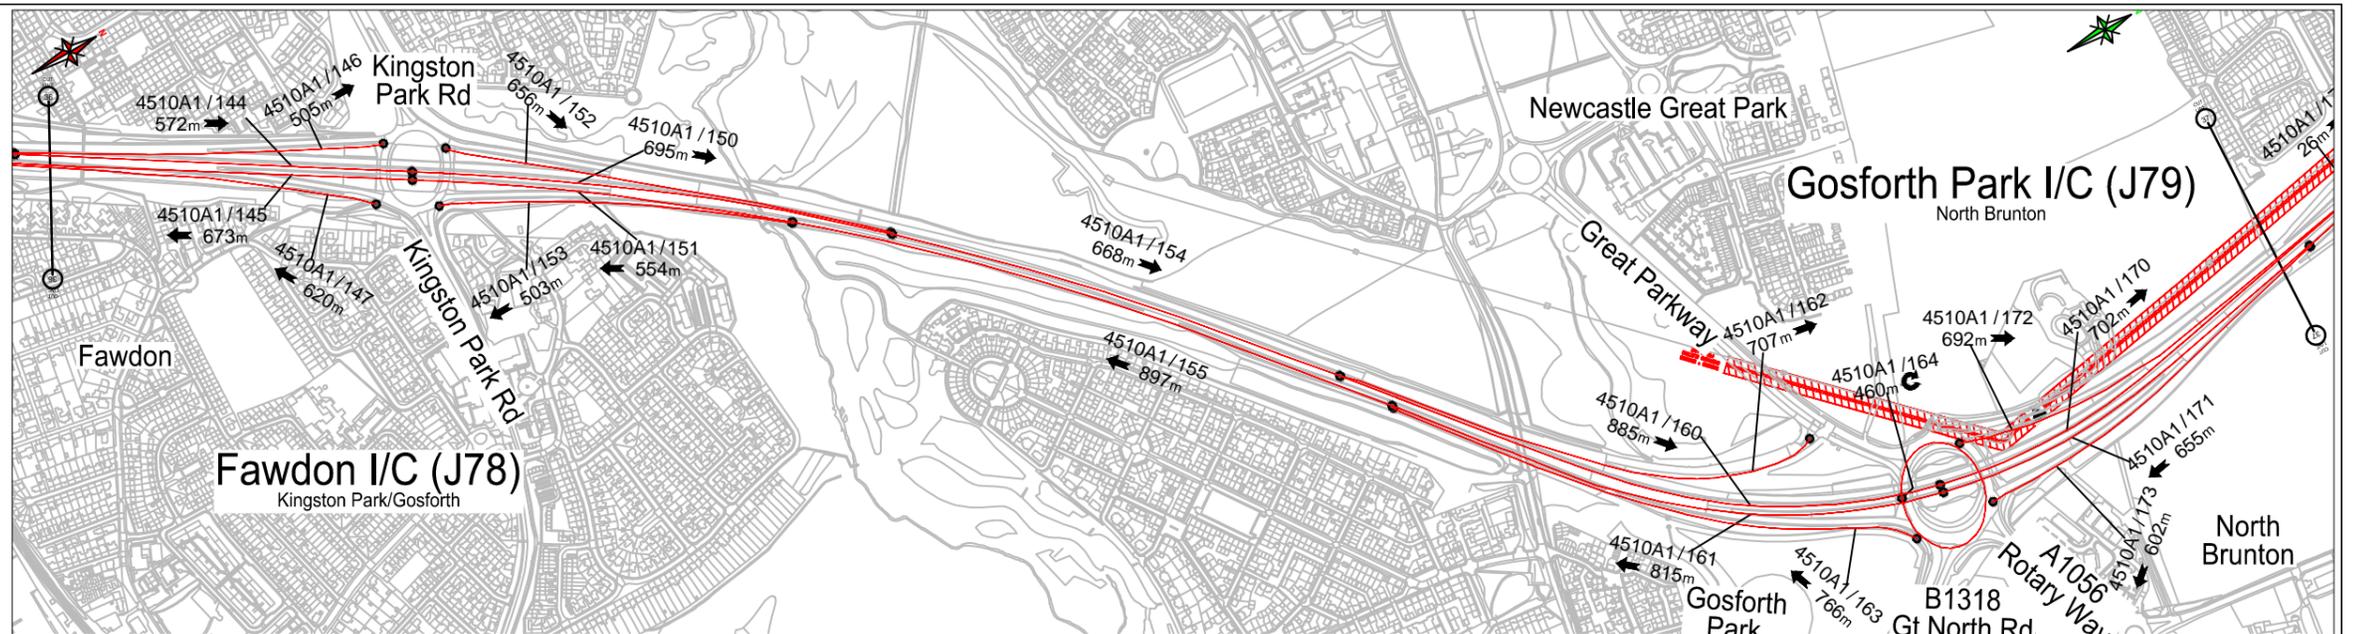

**Key to Symbols**

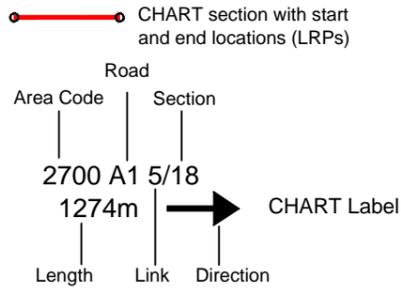

**SHEET LAYOUT**

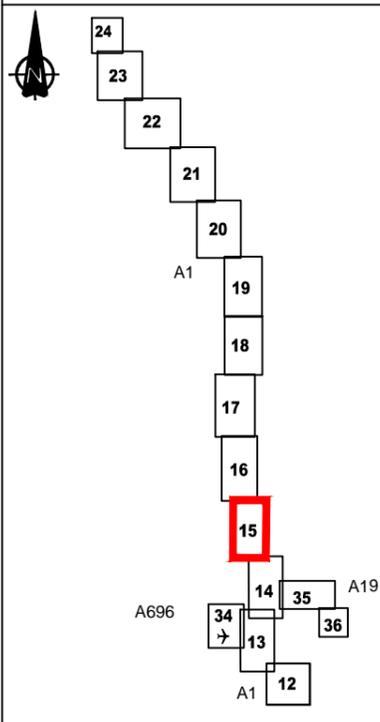

© Crown copyright Highways England © Crown copyright and database rights 2017 OS 100030649



OVERHEAD CABLE LOCATIONS MARKED ON THIS PLAN SHOULD BE USED AS A GUIDE ONLY AND MUST BE VERIFIED ON SITE.






Project  
Area14 CHART Plan


Drawing  
A1M/A1 Page 15 of 24  
Sheet 15 of 36

Drawing Scale: 1:10000 Plot Scale: NTS


Filename:  
c:\highwaysengland\chart\chart plans\area14 chart plans with overheads.dwg

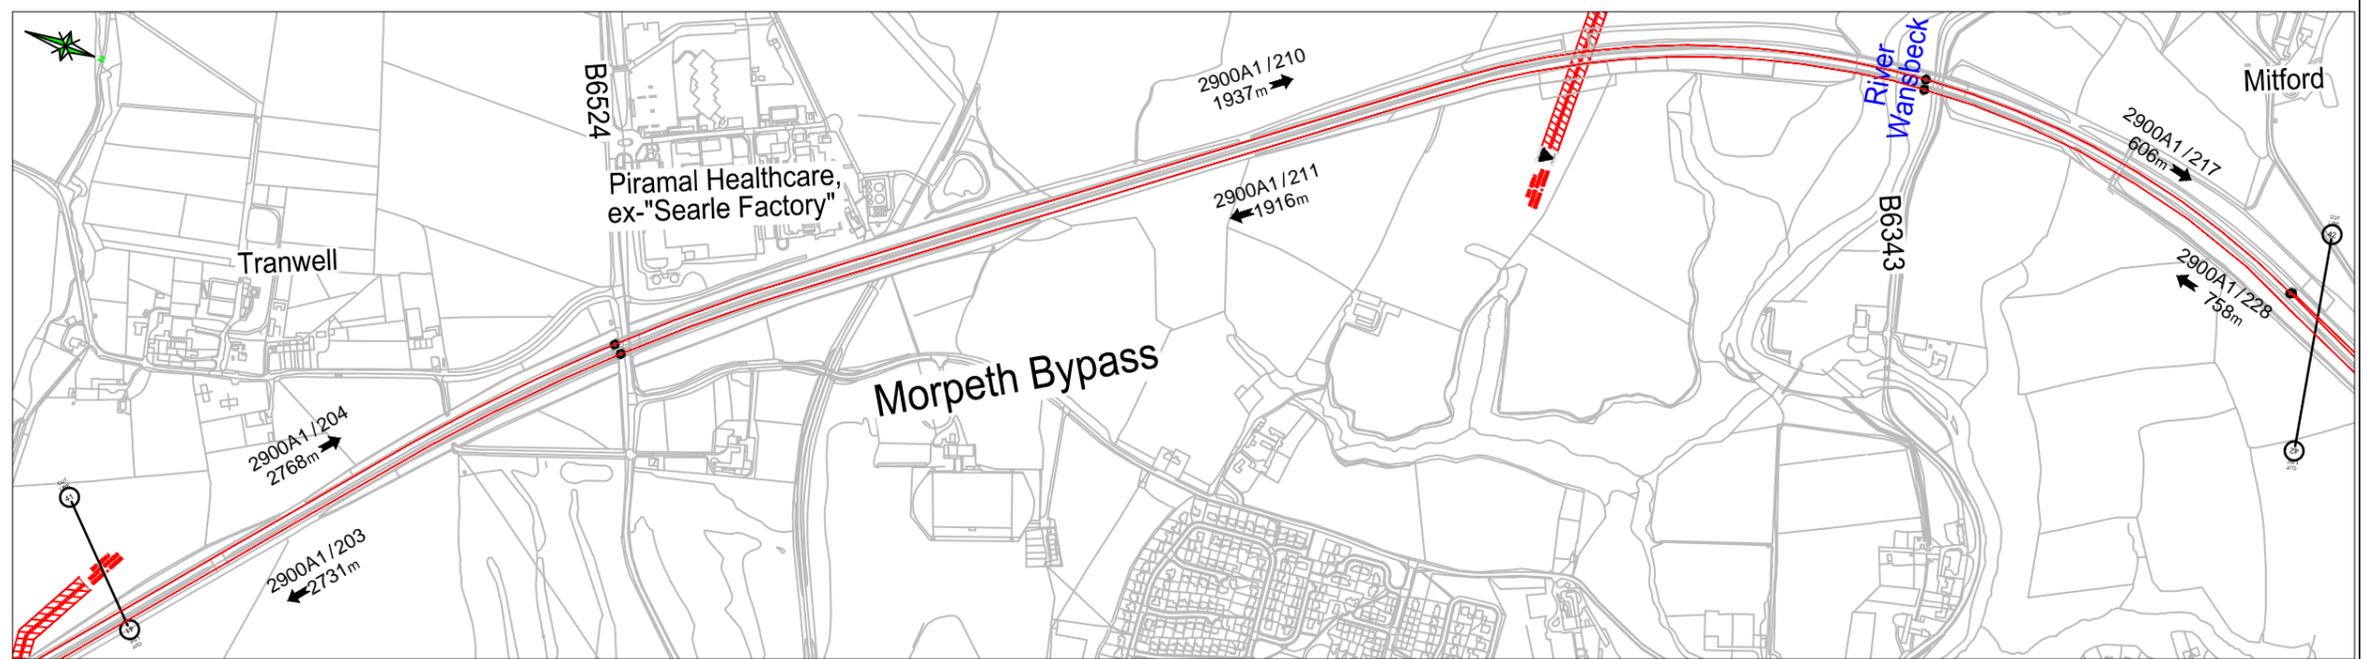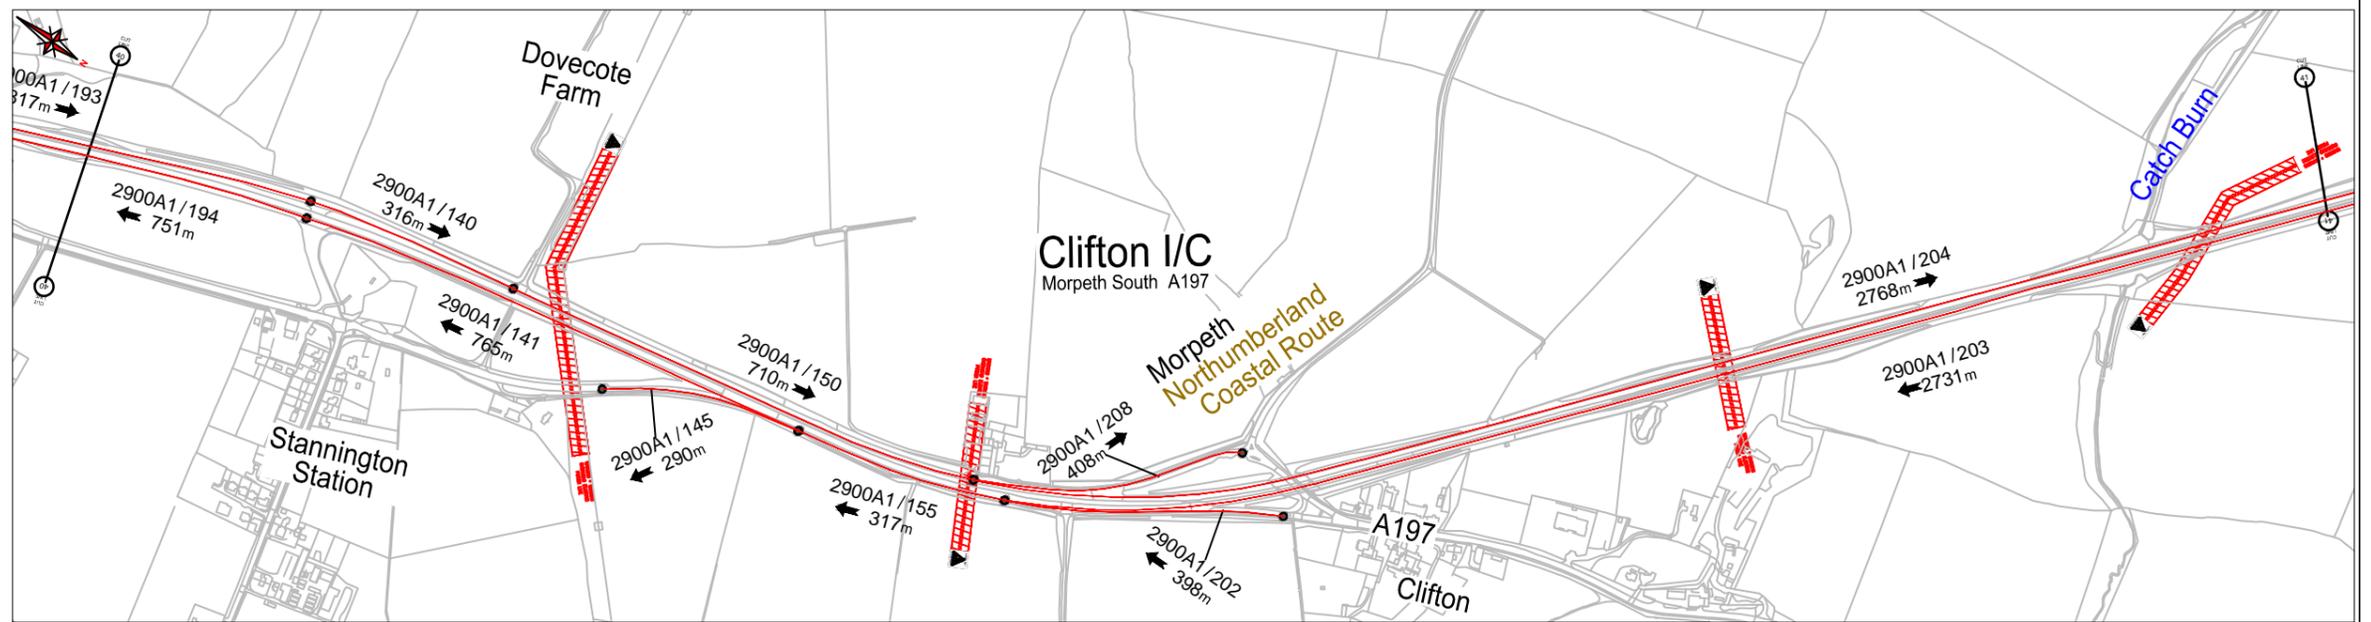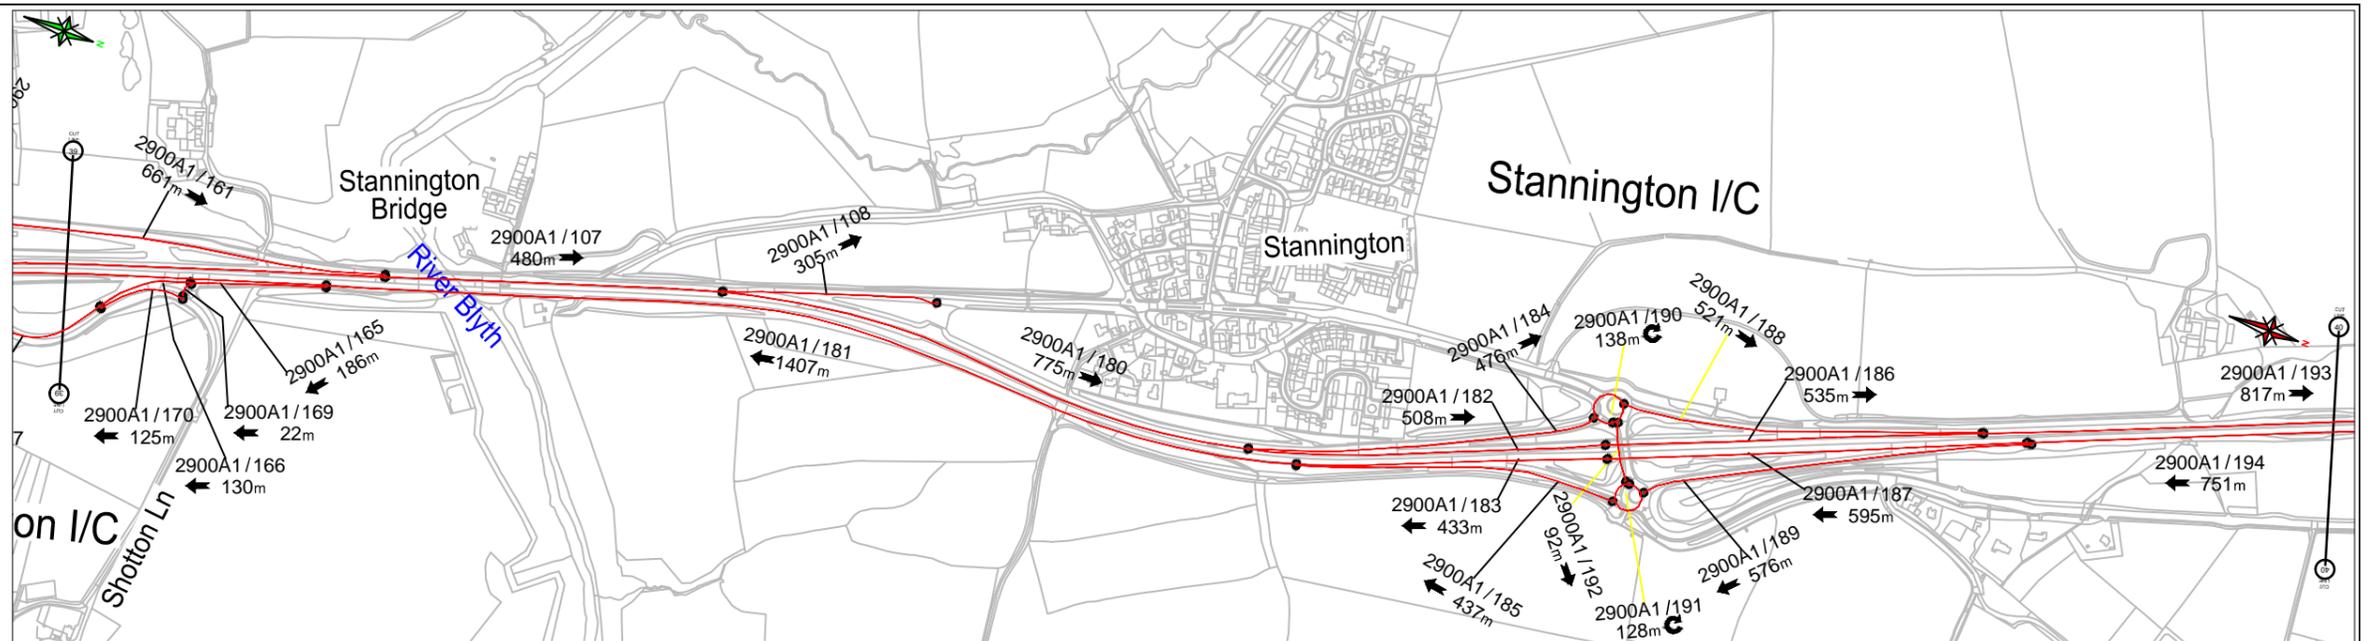

**Key to Symbols**

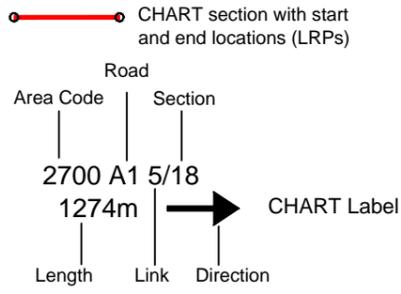

**SHEET LAYOUT**

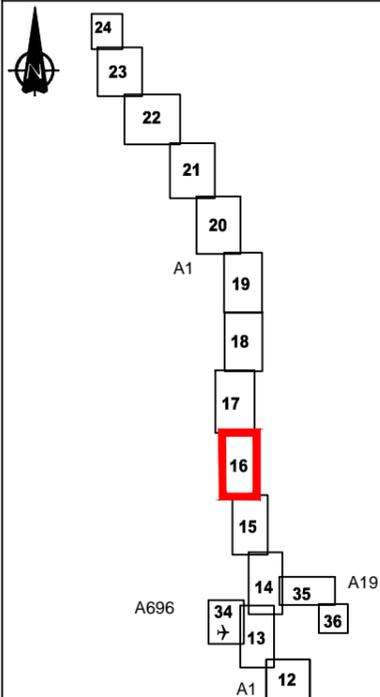

© Crown copyright Highways England © Crown copyright and database rights 2017 OS 100030649



OVERHEAD CABLE LOCATIONS MARKED ON THIS PLAN SHOULD BE USED AS A GUIDE ONLY AND MUST BE VERIFIED ON SITE.



Project  
Area14 CHART Plan

Drawing  
A1M/A1 Page 16 of 24  
Sheet 16 of 36

Drawing Scale: 1:10000 Plot Scale: NTS

Filename:  
c:\highwaysenglandchartplans\area14 chart plans with overheads.dwg

